


8/23/99



PROJ. REFERENCE NO. R-2233BB	SHEET NO. X-168
---------------------------------	--------------------

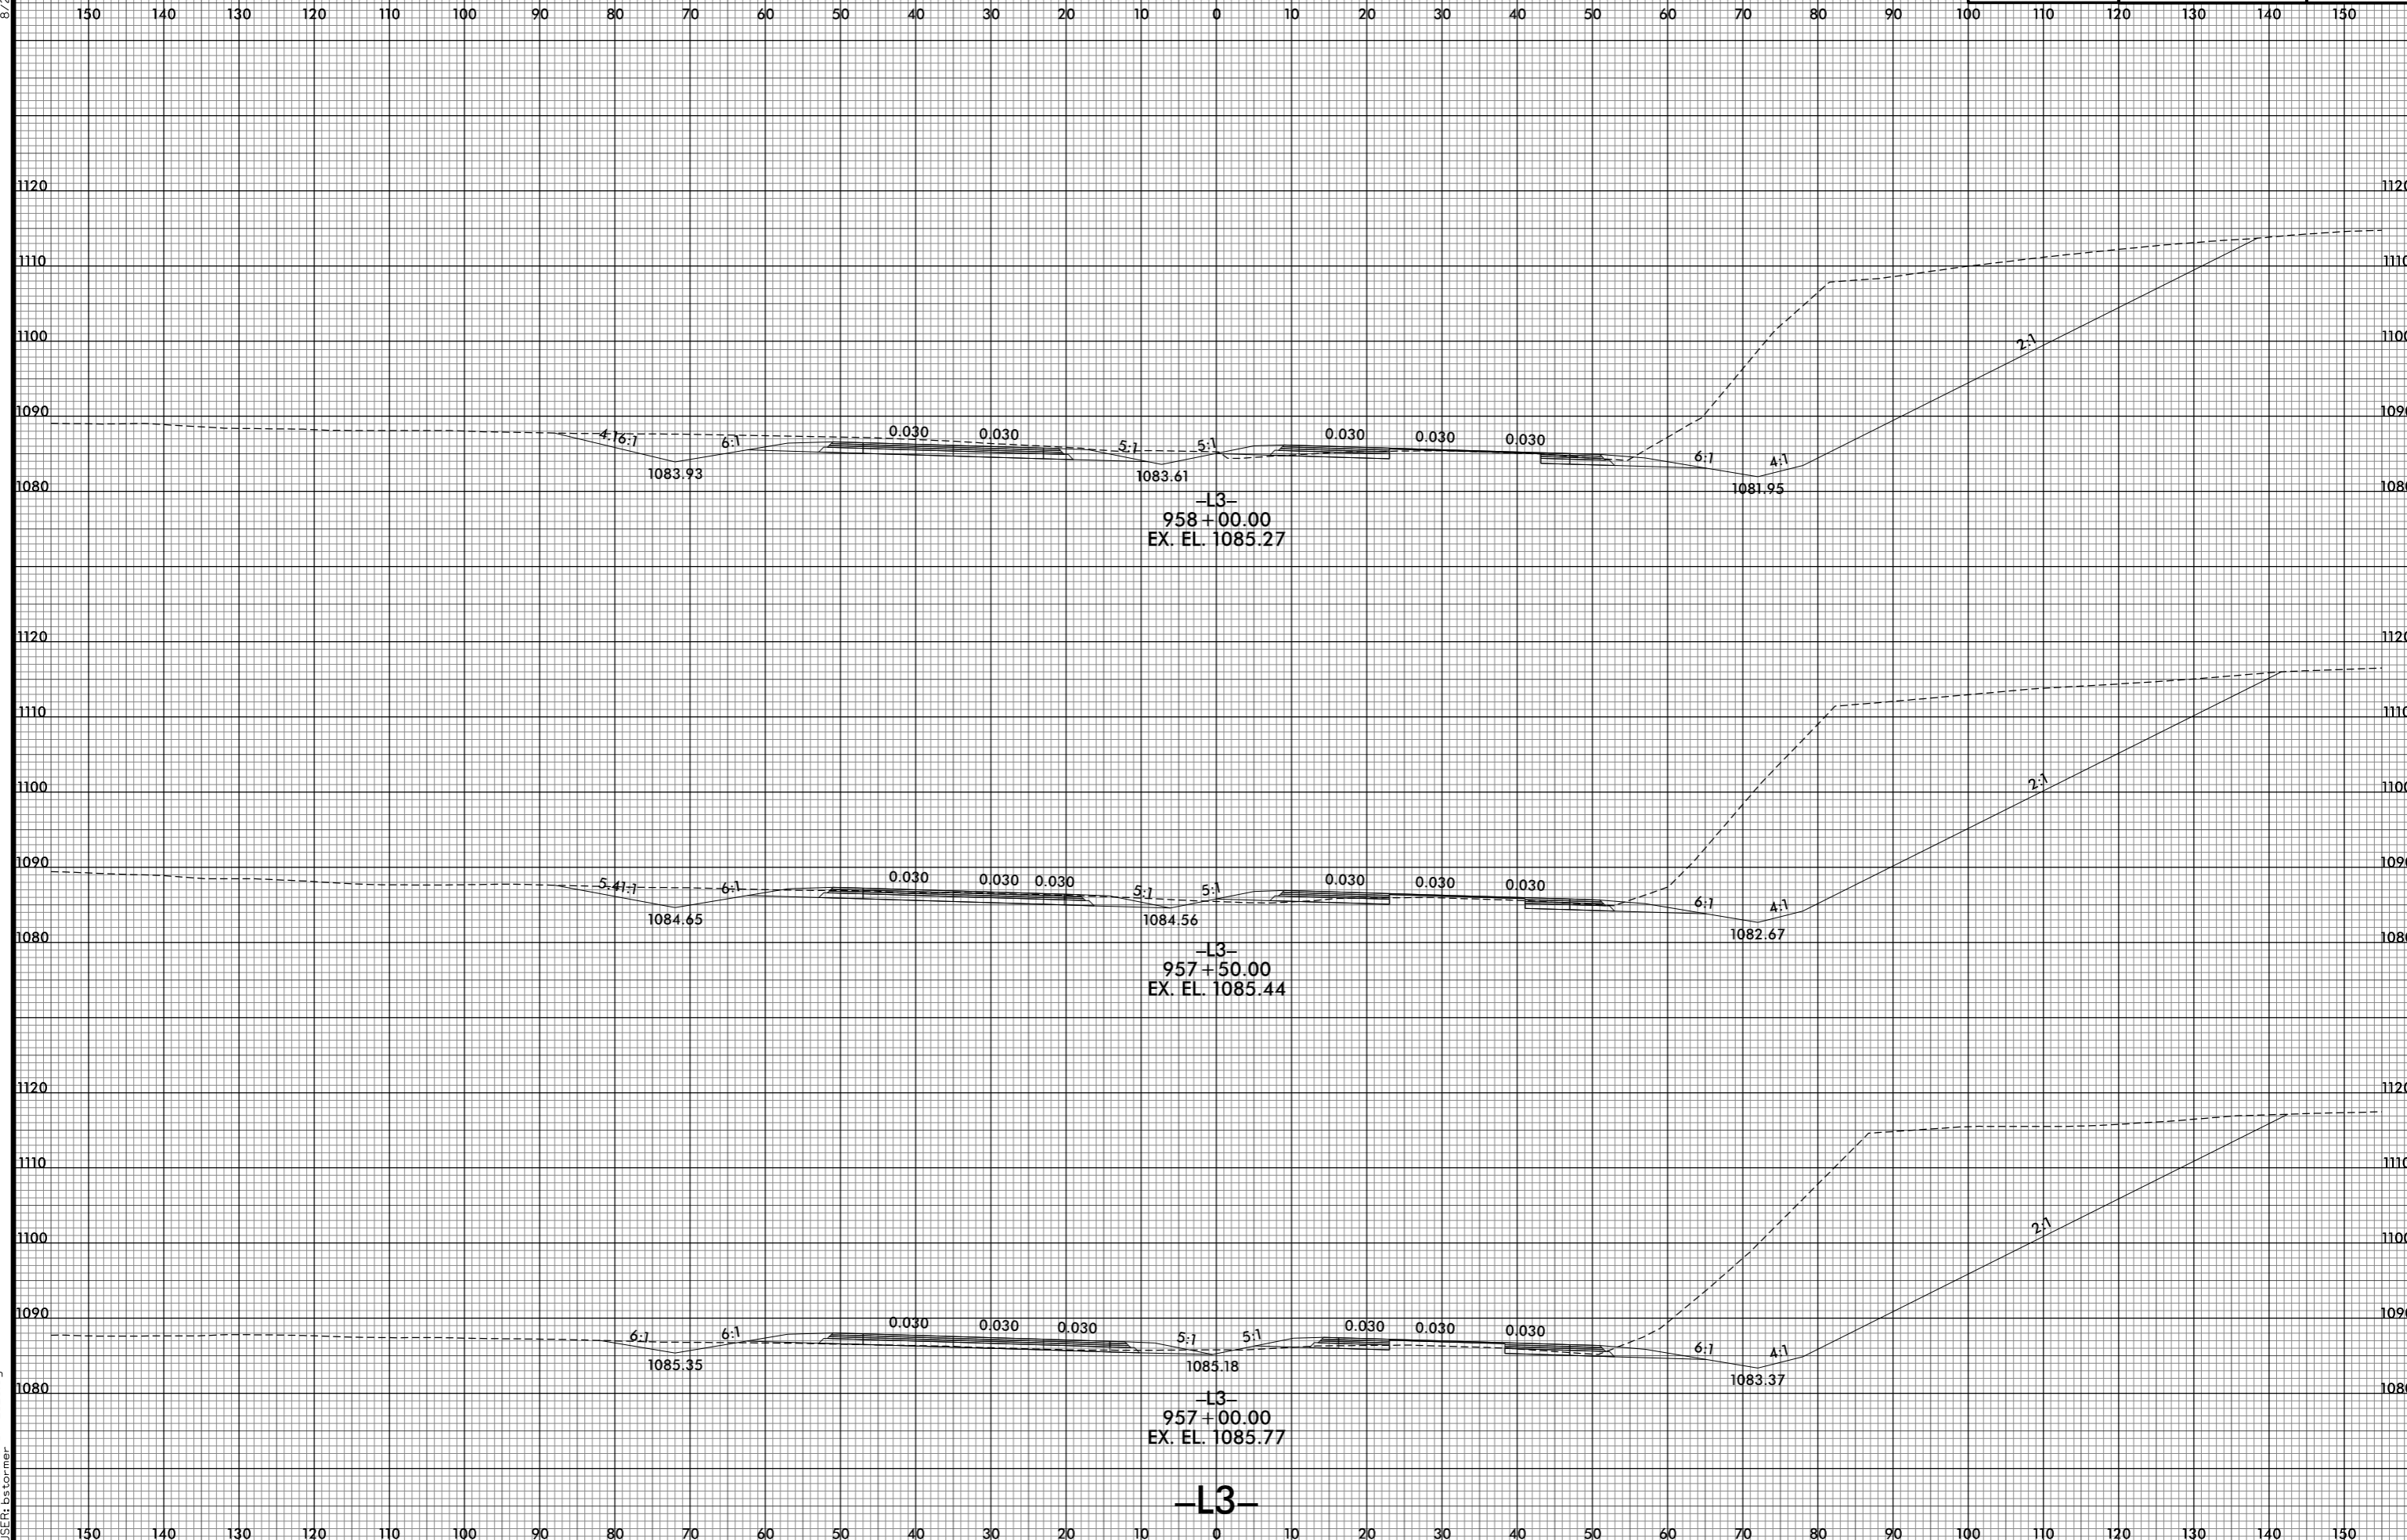

8/10/2021 12:53:28 PM
I:\R2233BB.RDY.XPL.L3.dgn
USER: bstormer

-L3-