



8/23/99

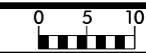

PROJ. REFERENCE NO.	SHEET NO.
R-2233BB	X-169

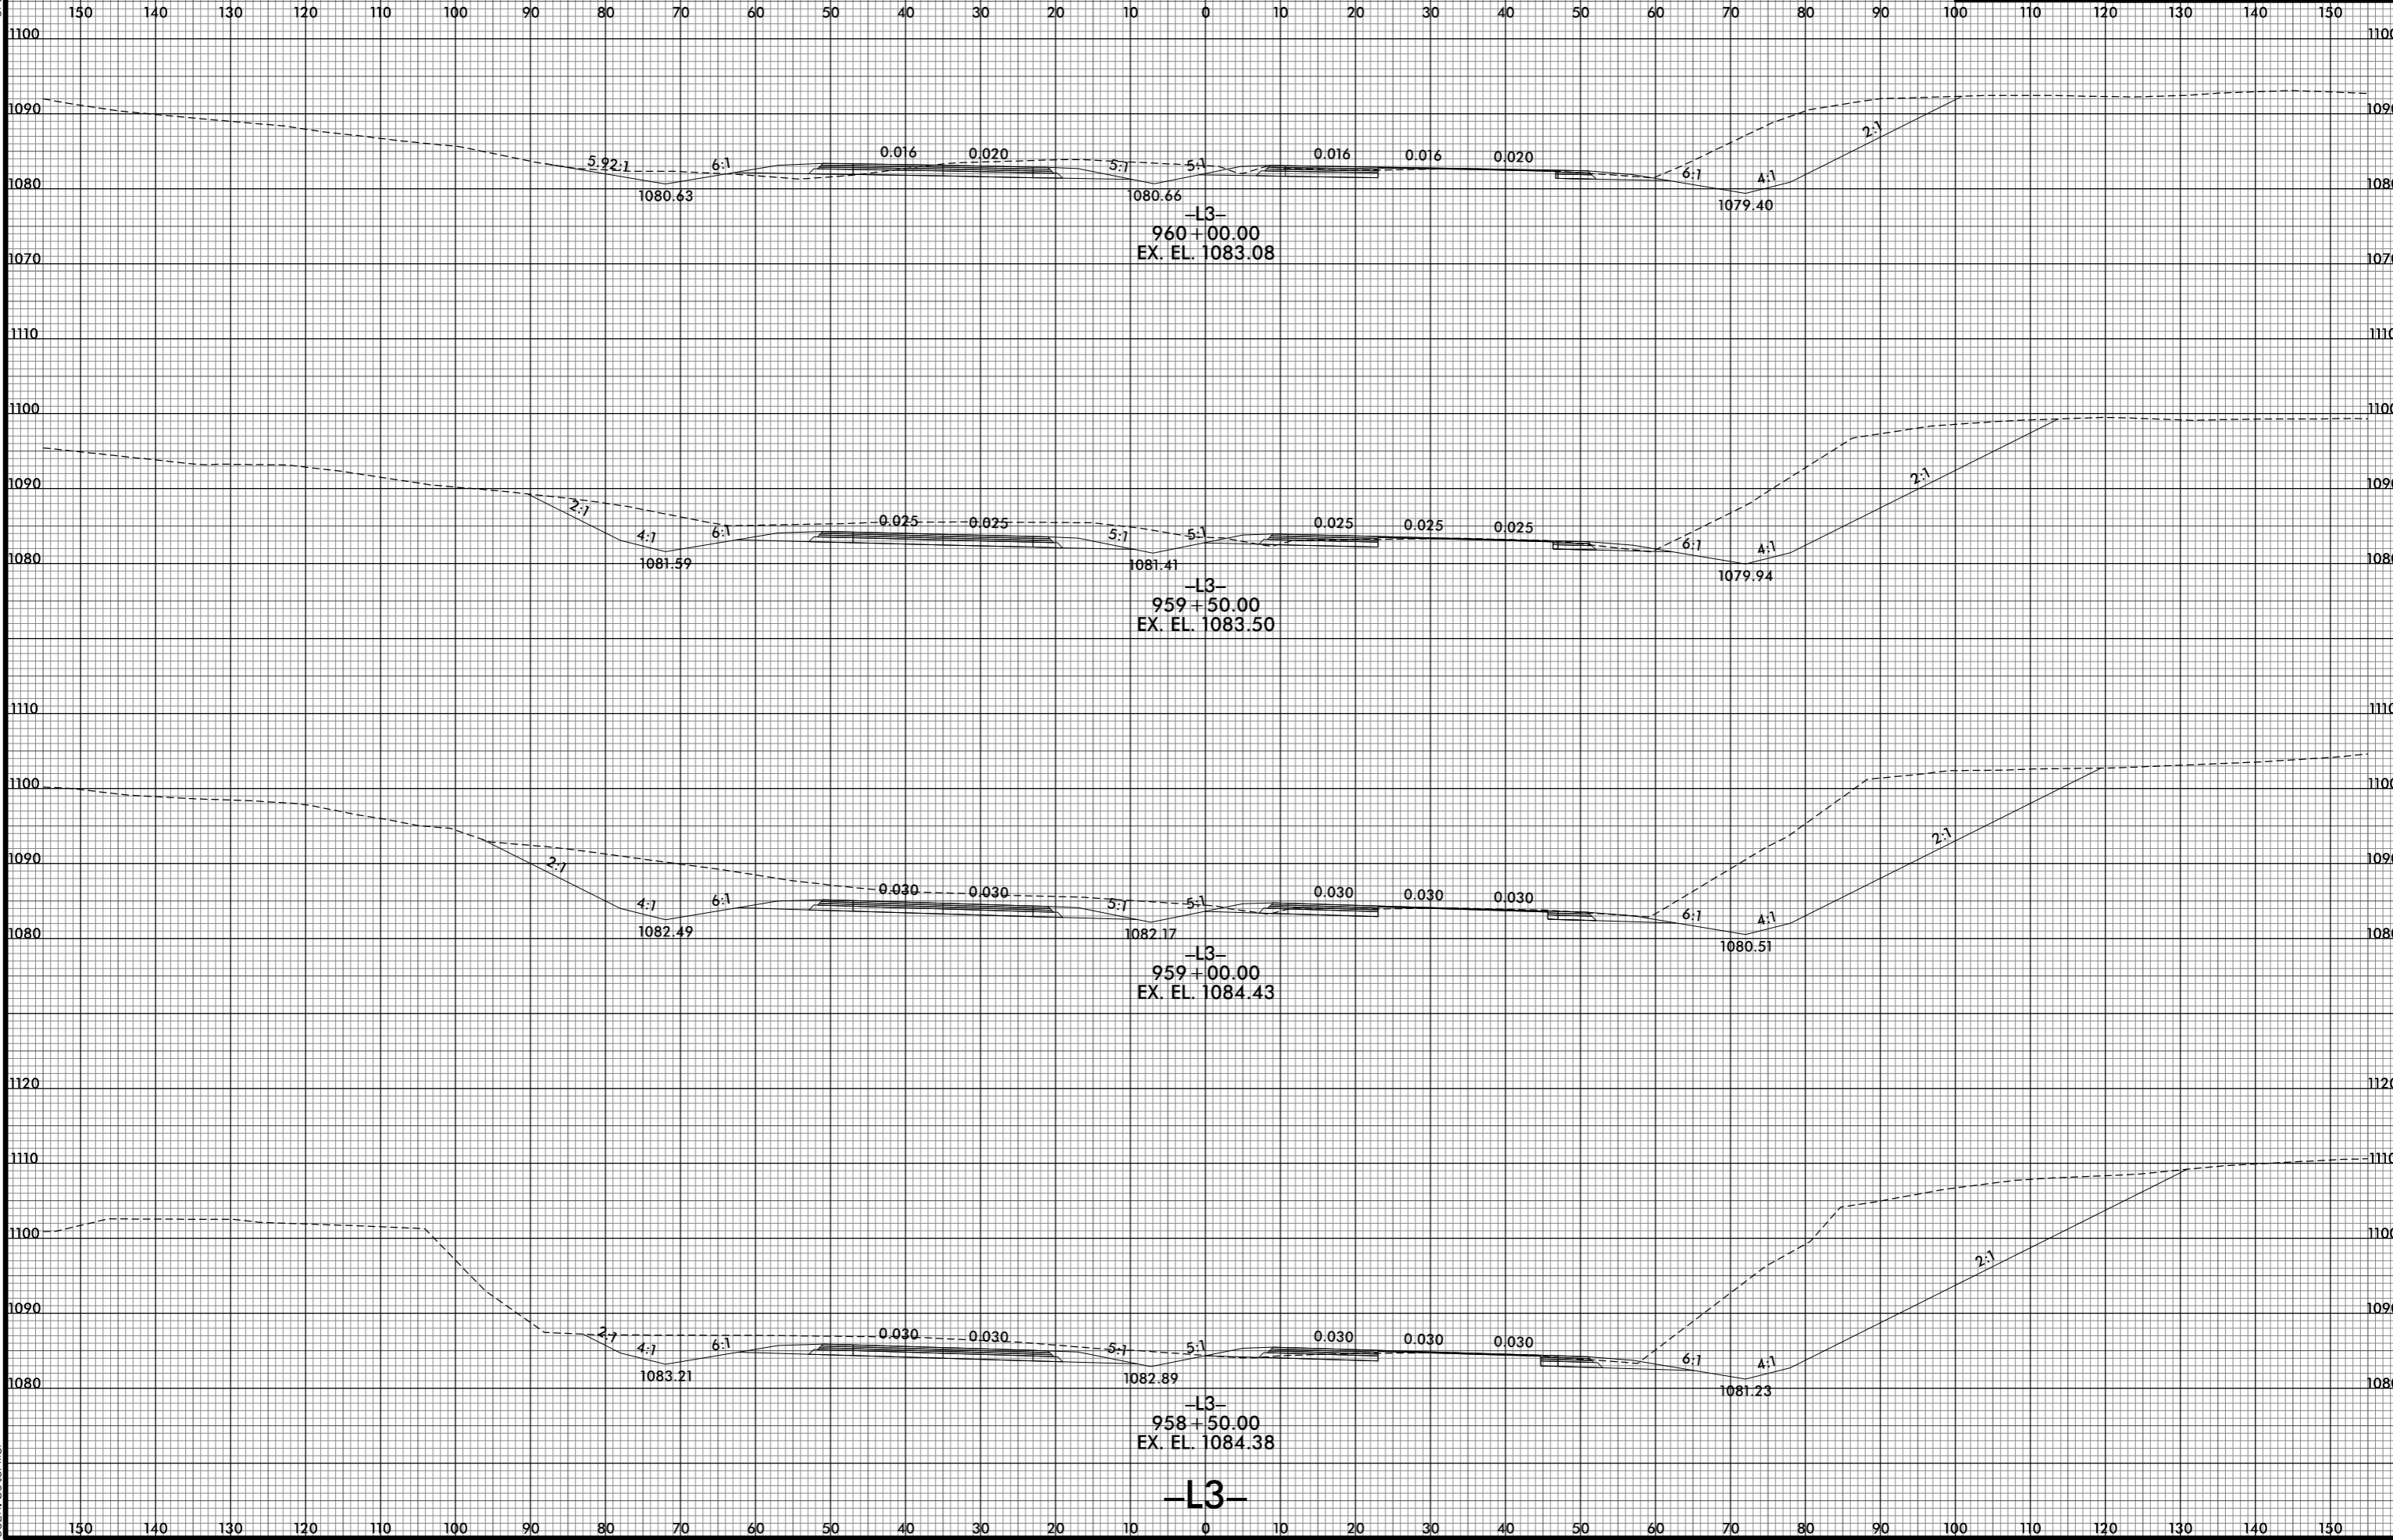

8/10/2021 2:53:29 PM  
I:\R-2233BB.RDY\_XPL\_L3.dgn  
USER: bctormer