


8/23/99

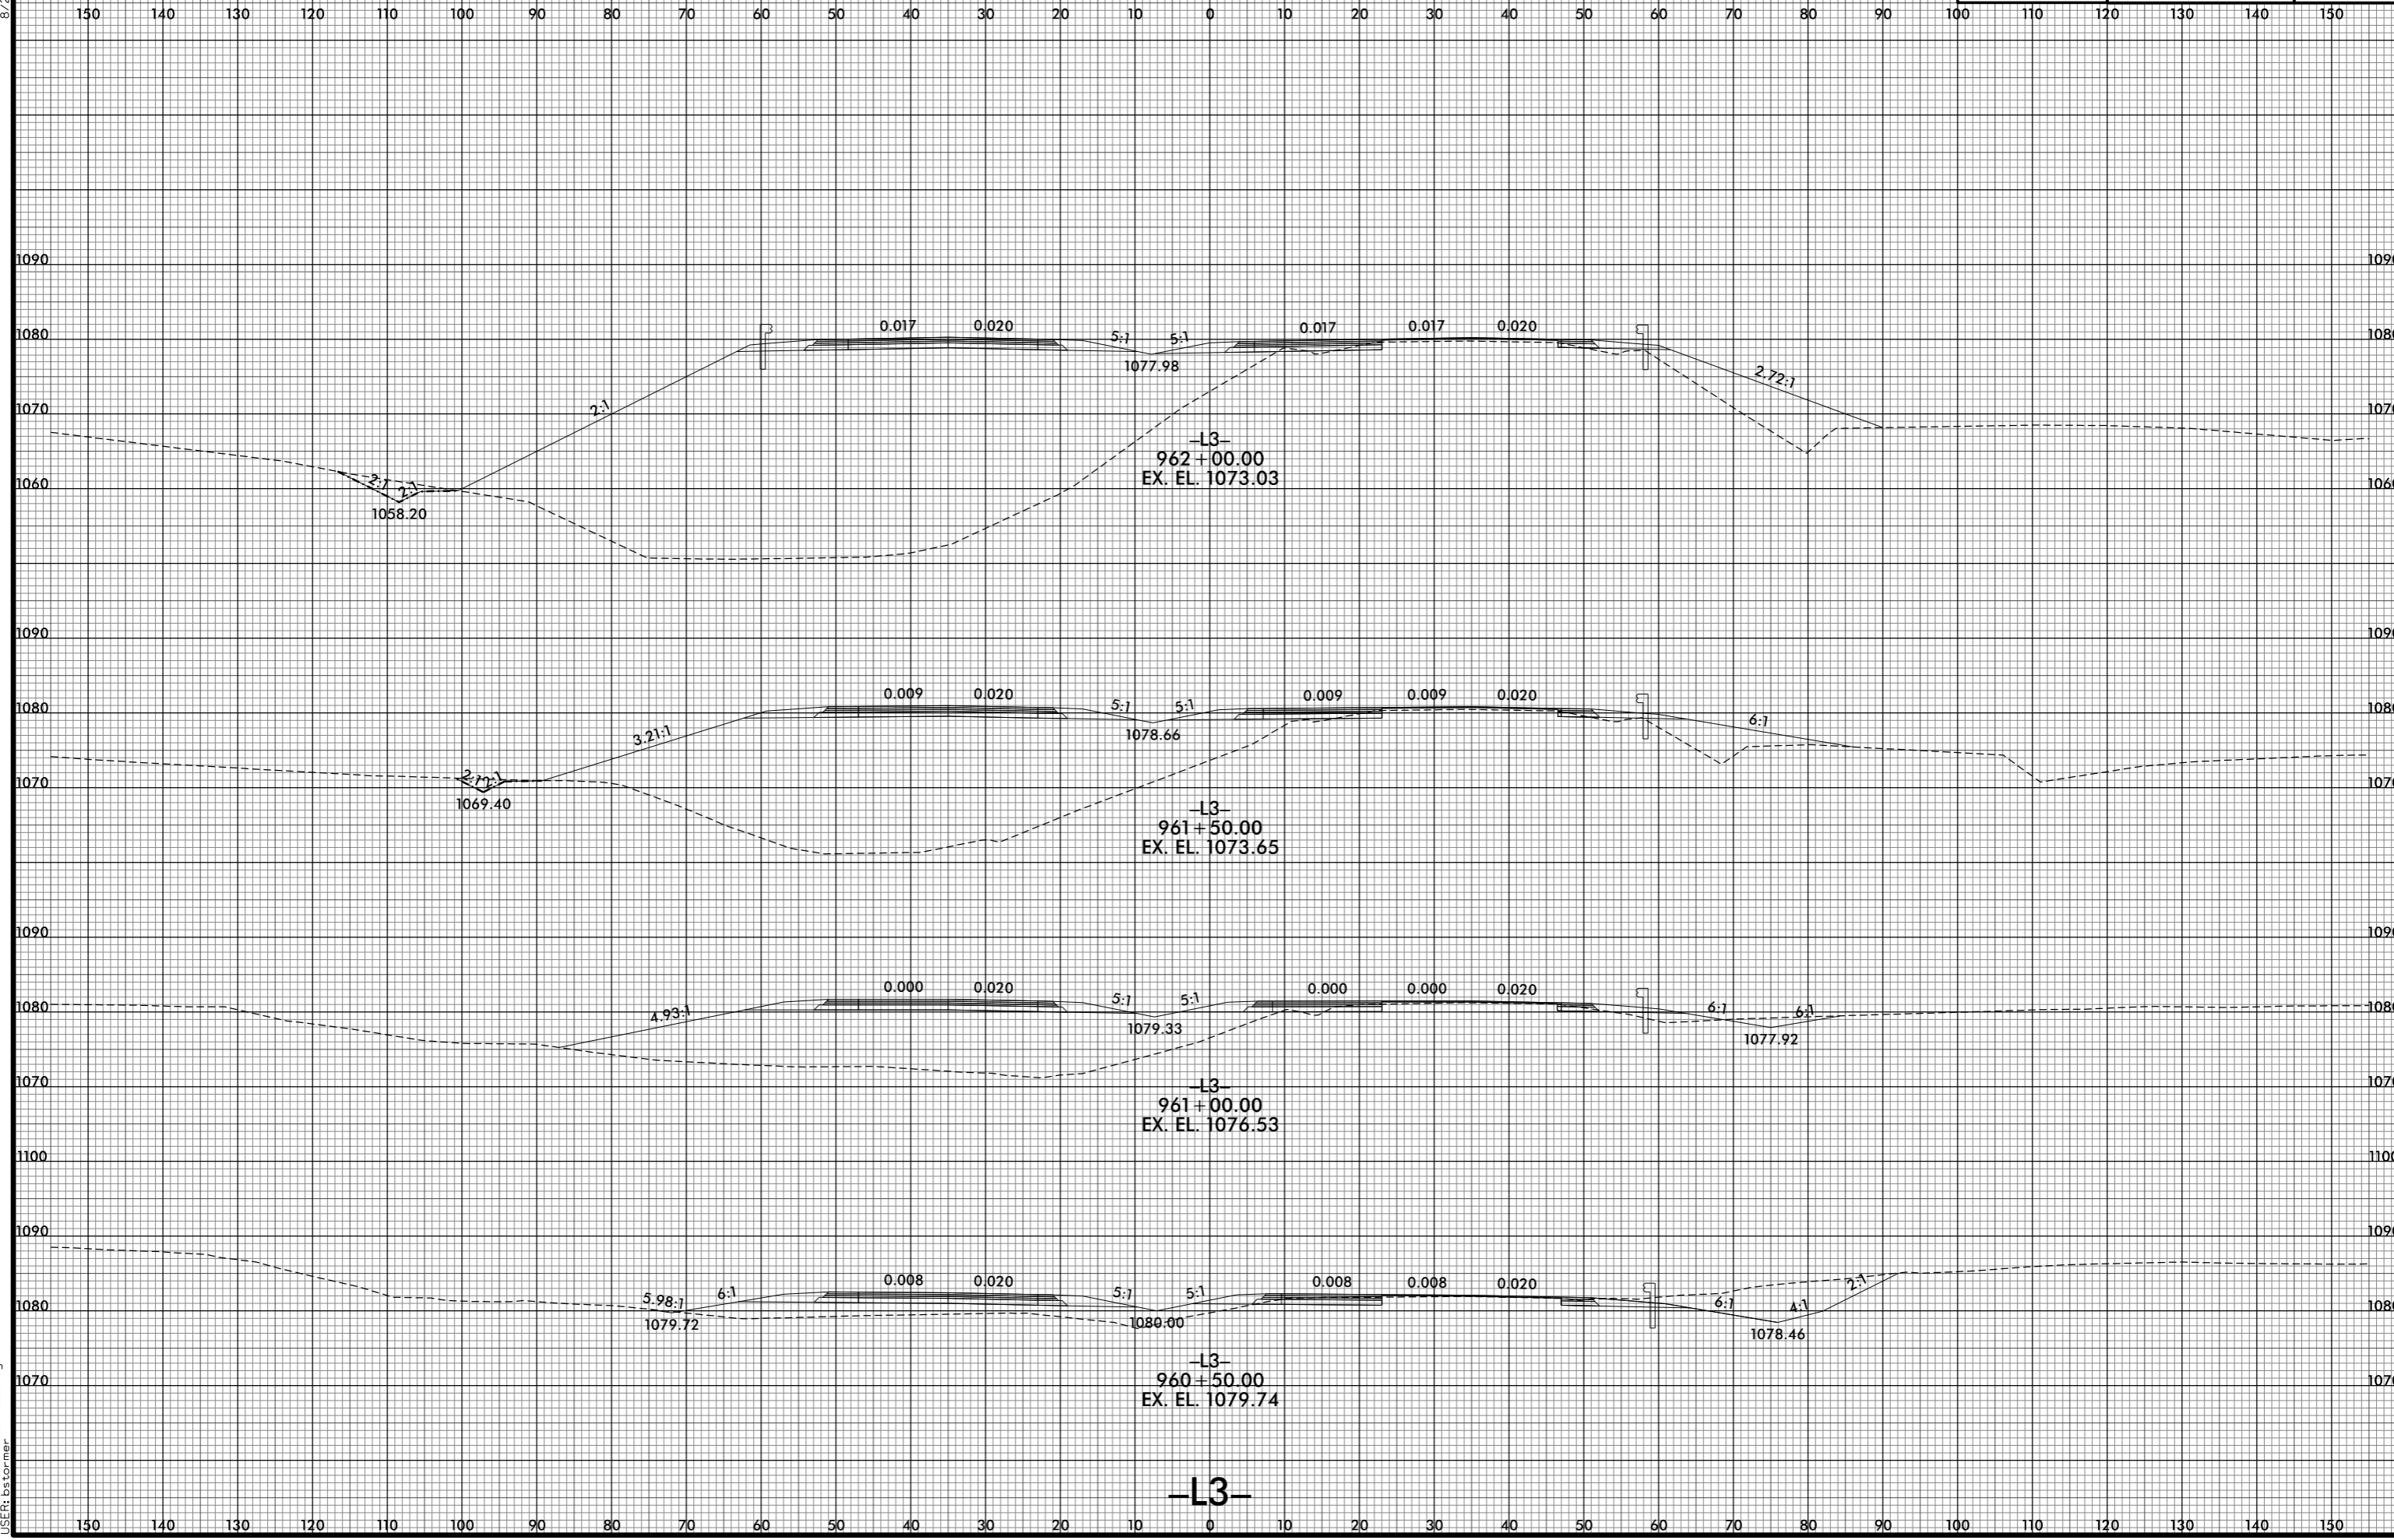

PROJ. REFERENCE NO.	SHEET NO.
R-2233BB	X-170



8/10/2021 12:53:31 PM  
I:\R2233BB\_R0Y\_XPL\_L3.dgn  
USER: bscorner