

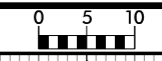


8/23/99

260 250 240 230 220 210 200 190 180 170 160 150 140 130 120 110 100 90 80 70 60 50 40 30 20 10 0 10 20 30 40

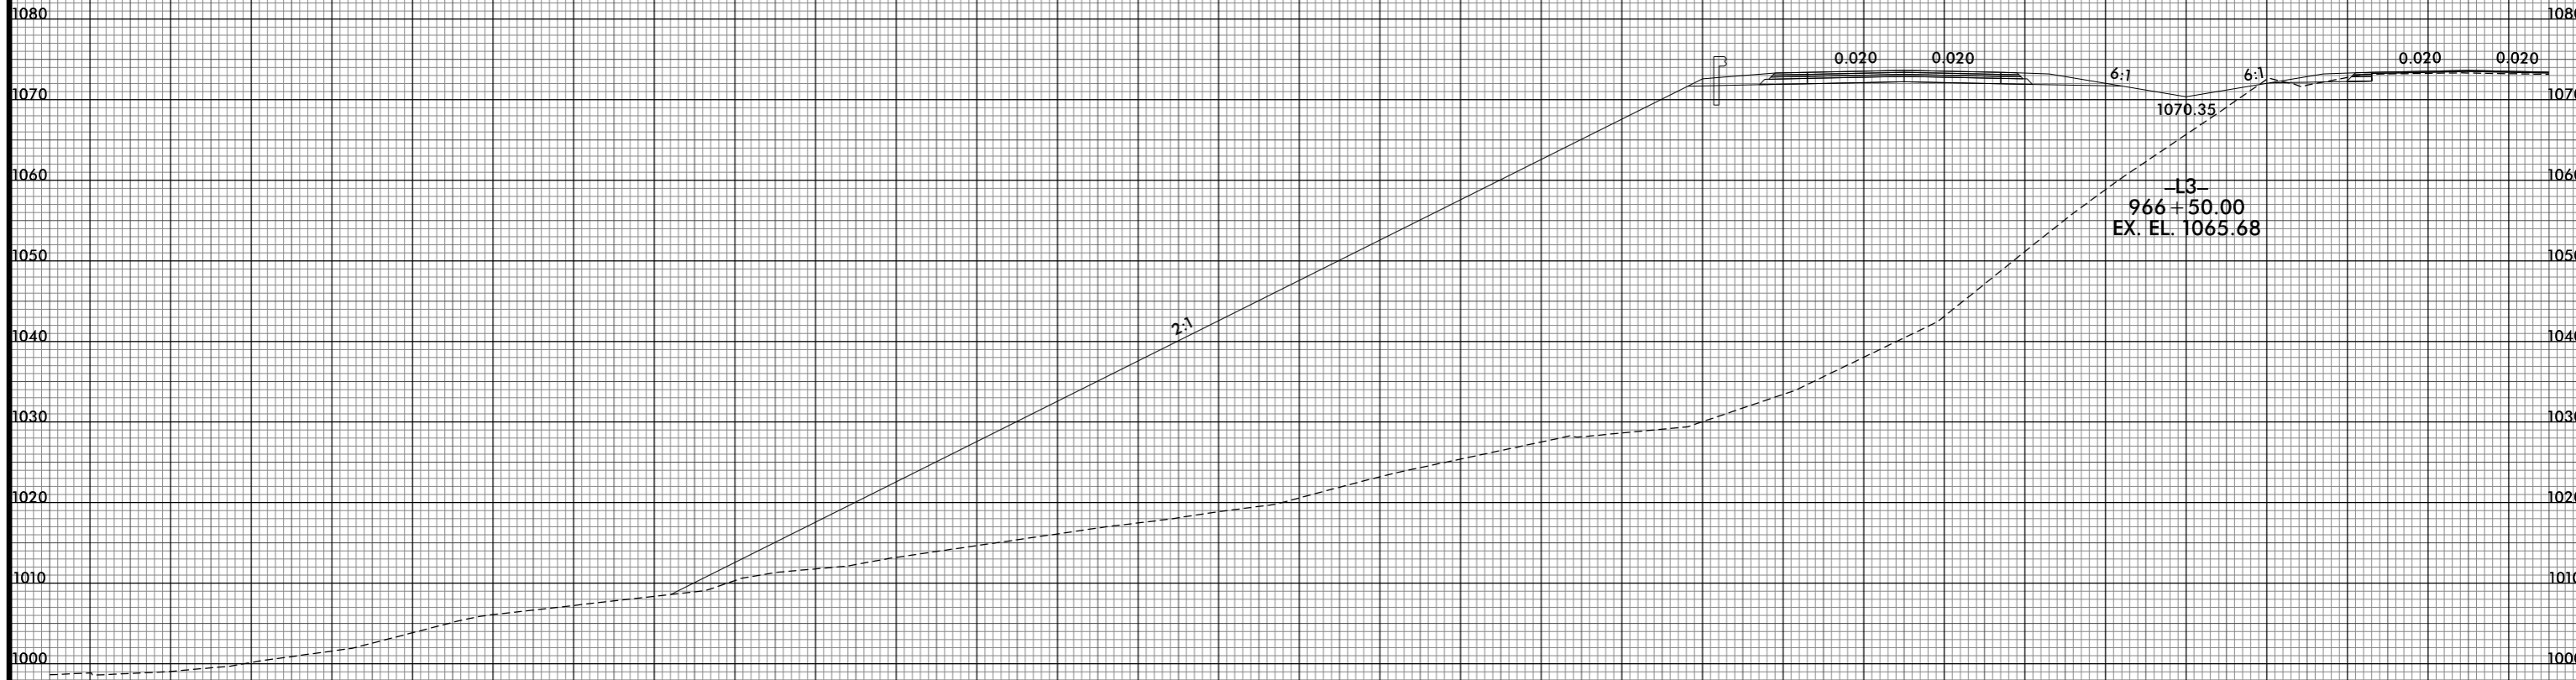

PROJ. REFERENCE NO. R-2233BB	SHEET NO. X-175
---------------------------------	--------------------

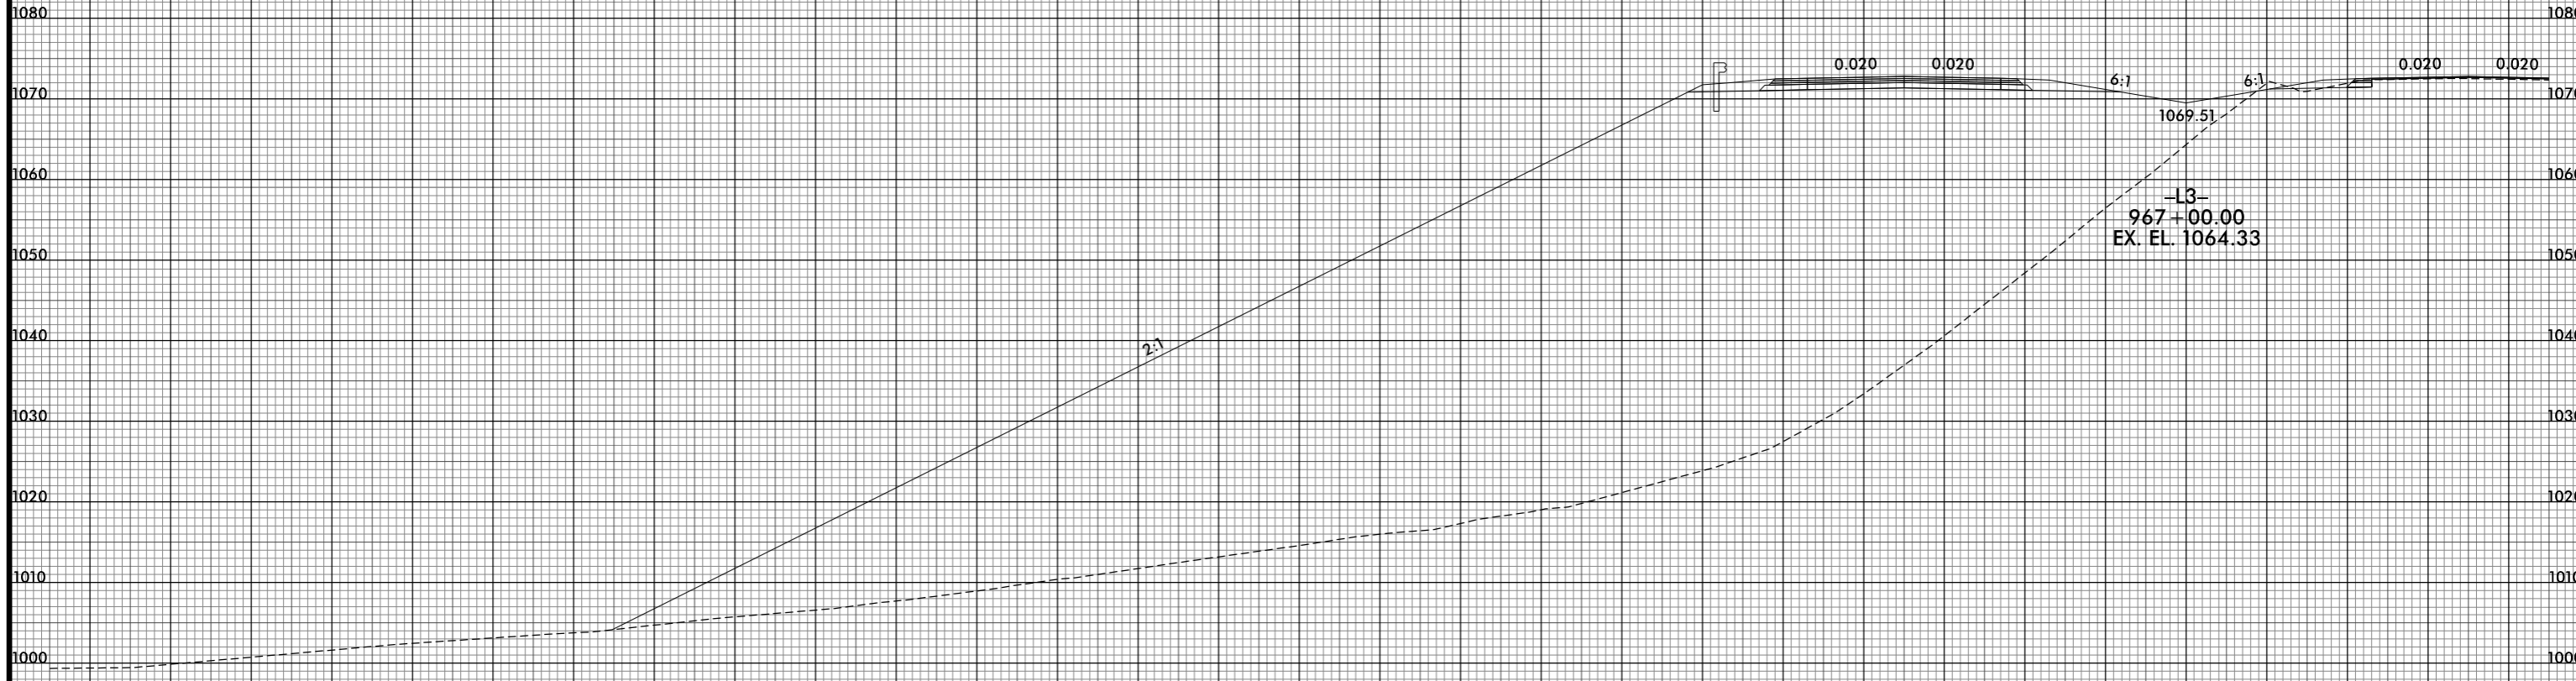

-L3-

8/10/2021 2:53:44 PM
I:\R2233BB_RDY_XPL_L3.dgn
USER: btorner

260 250 240 230 220 210 200 190 180 170 160 150 140 130 120 110 100 90 80 70 60 50 40 30 20 10 0 10 20 30 40