


8/23/99

0 5 10	PROJ. REFERENCE NO. R-2233BB	SHEET NO. X-177A
--------	---------------------------------	---------------------

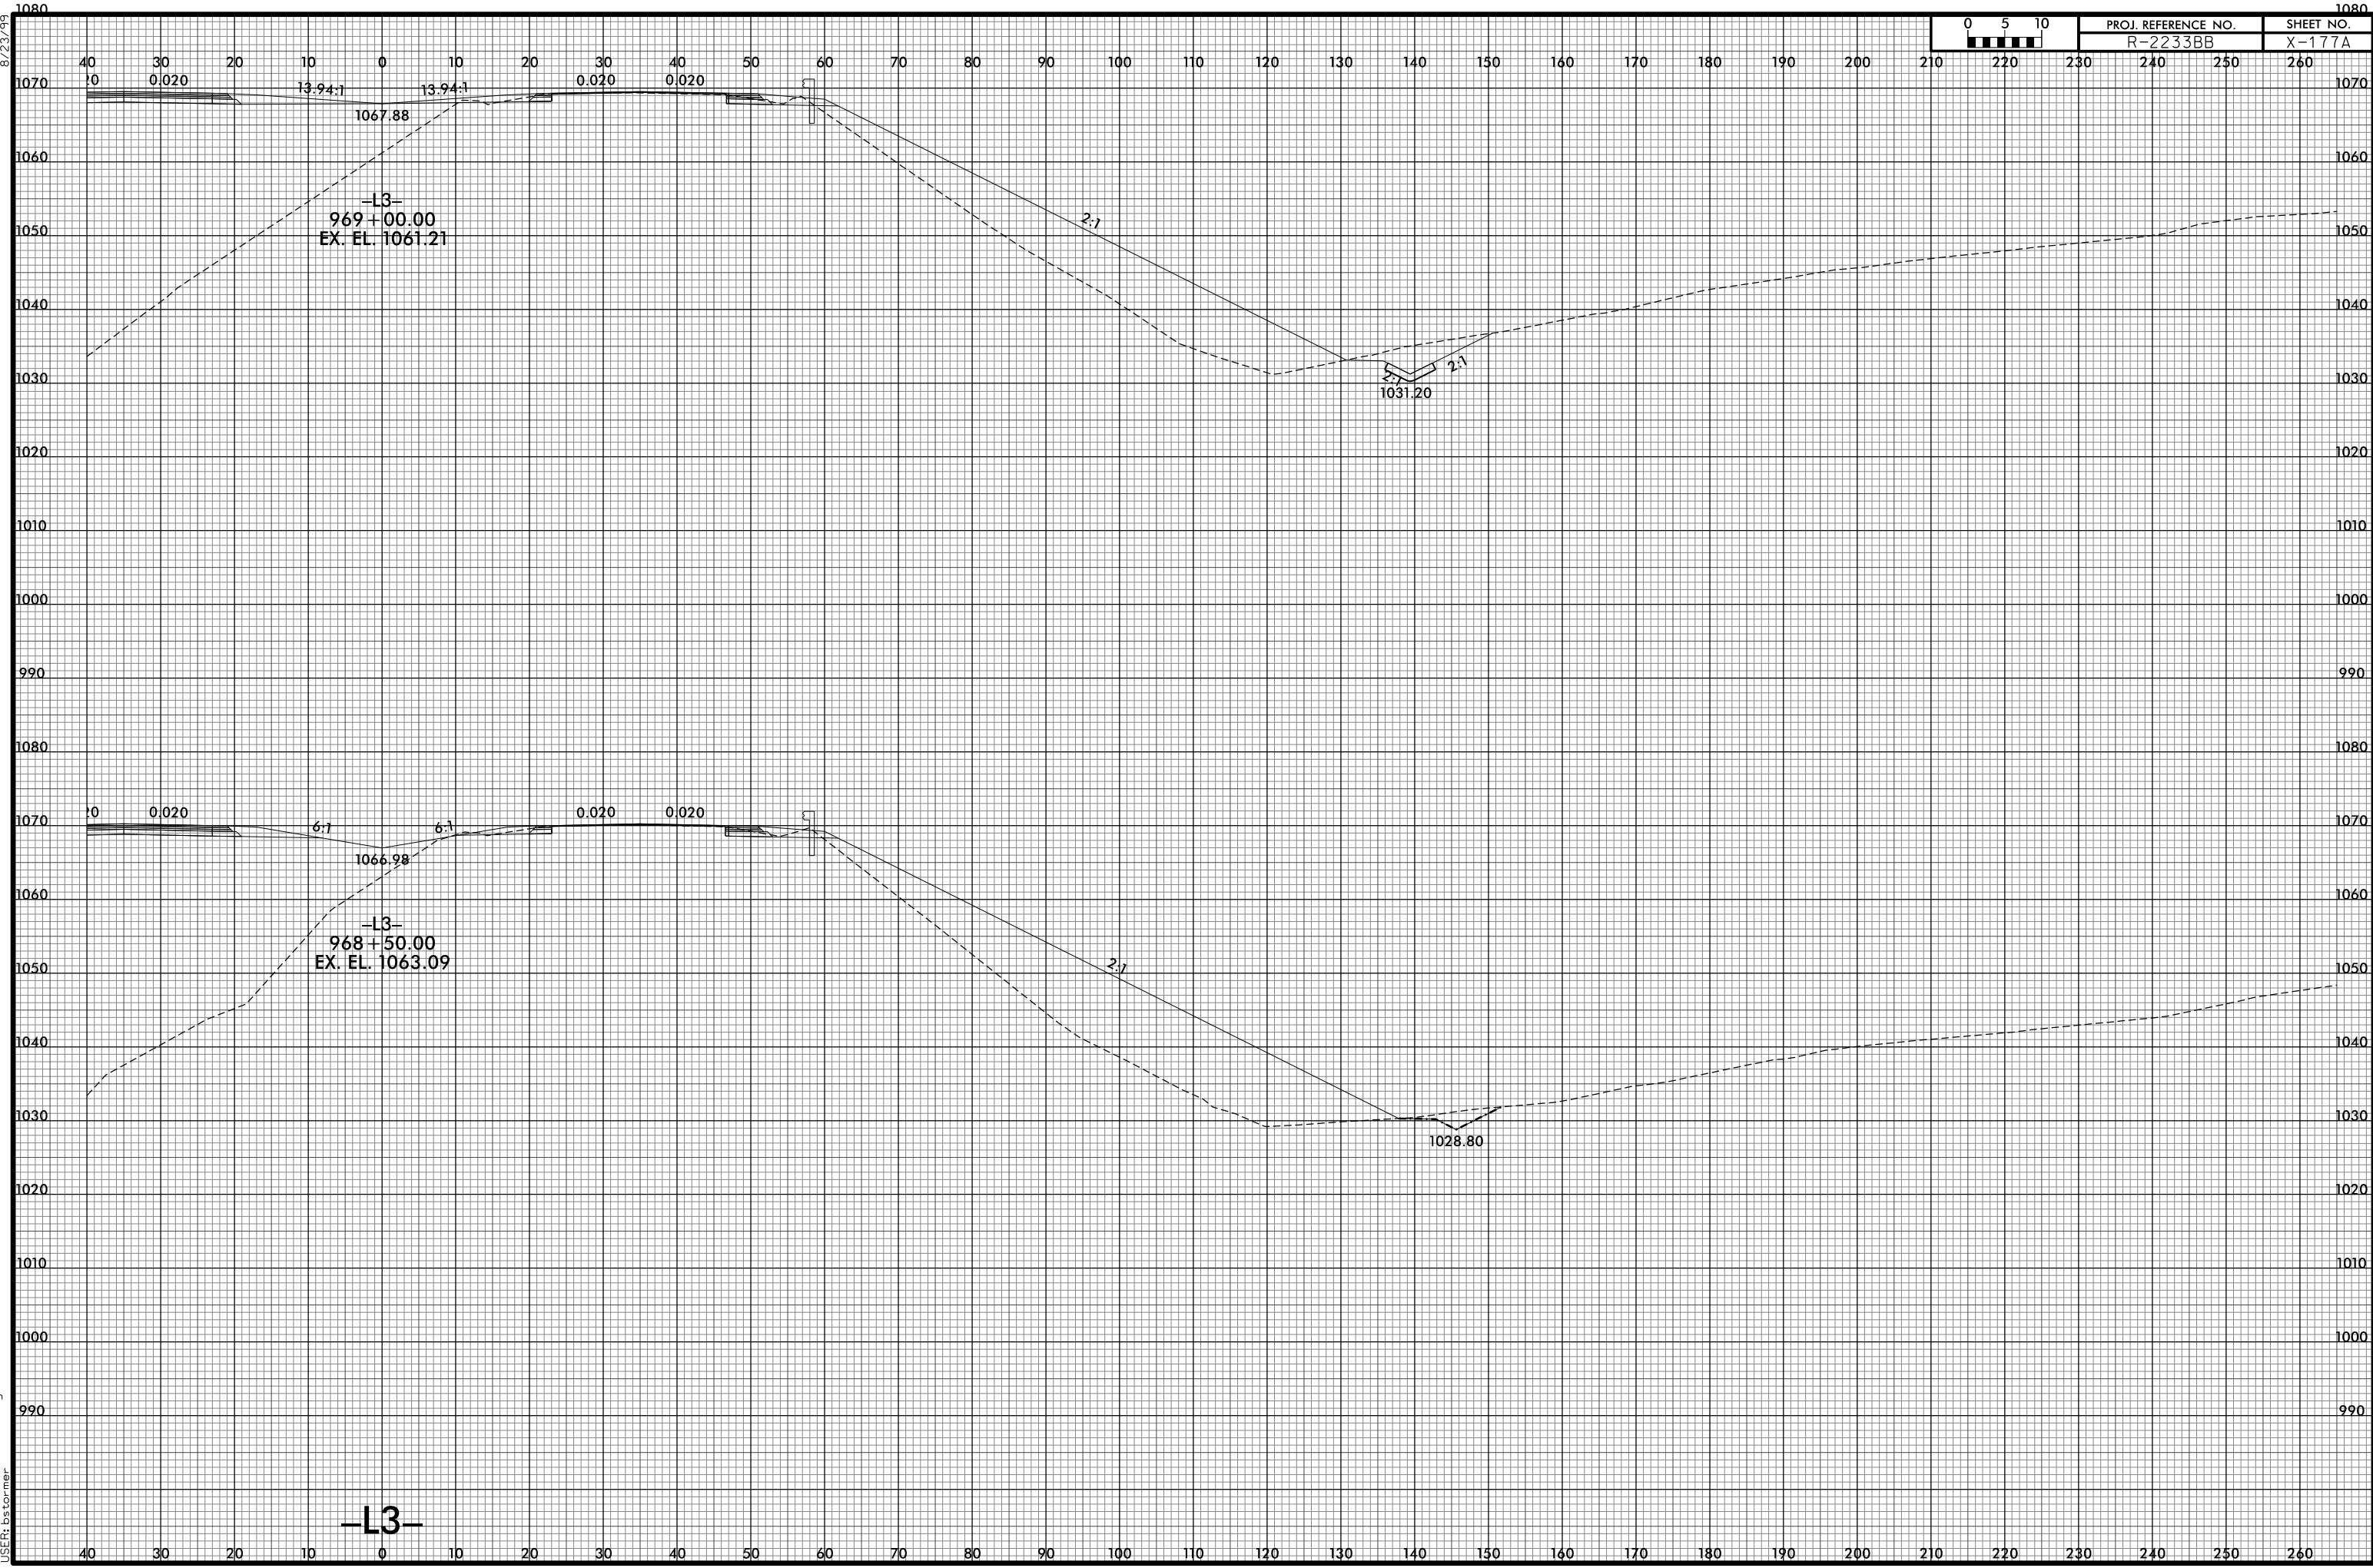

-L3-
969+00.00
EX. EL. 1061.21

-L3-
968+50.00
EX. EL. 1063.09

-L3-

8/10/2021 2:53:52 PM
I:\R2233BB.RDY_XPL_L3.dgn
USER: btorner