

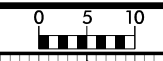


8/23/99

260 250 240 230 220 210 200 190 180 170 160 150 140 130 120 110 100 90 80 70 60 50 40 30 20 10 0 10 20 30 40

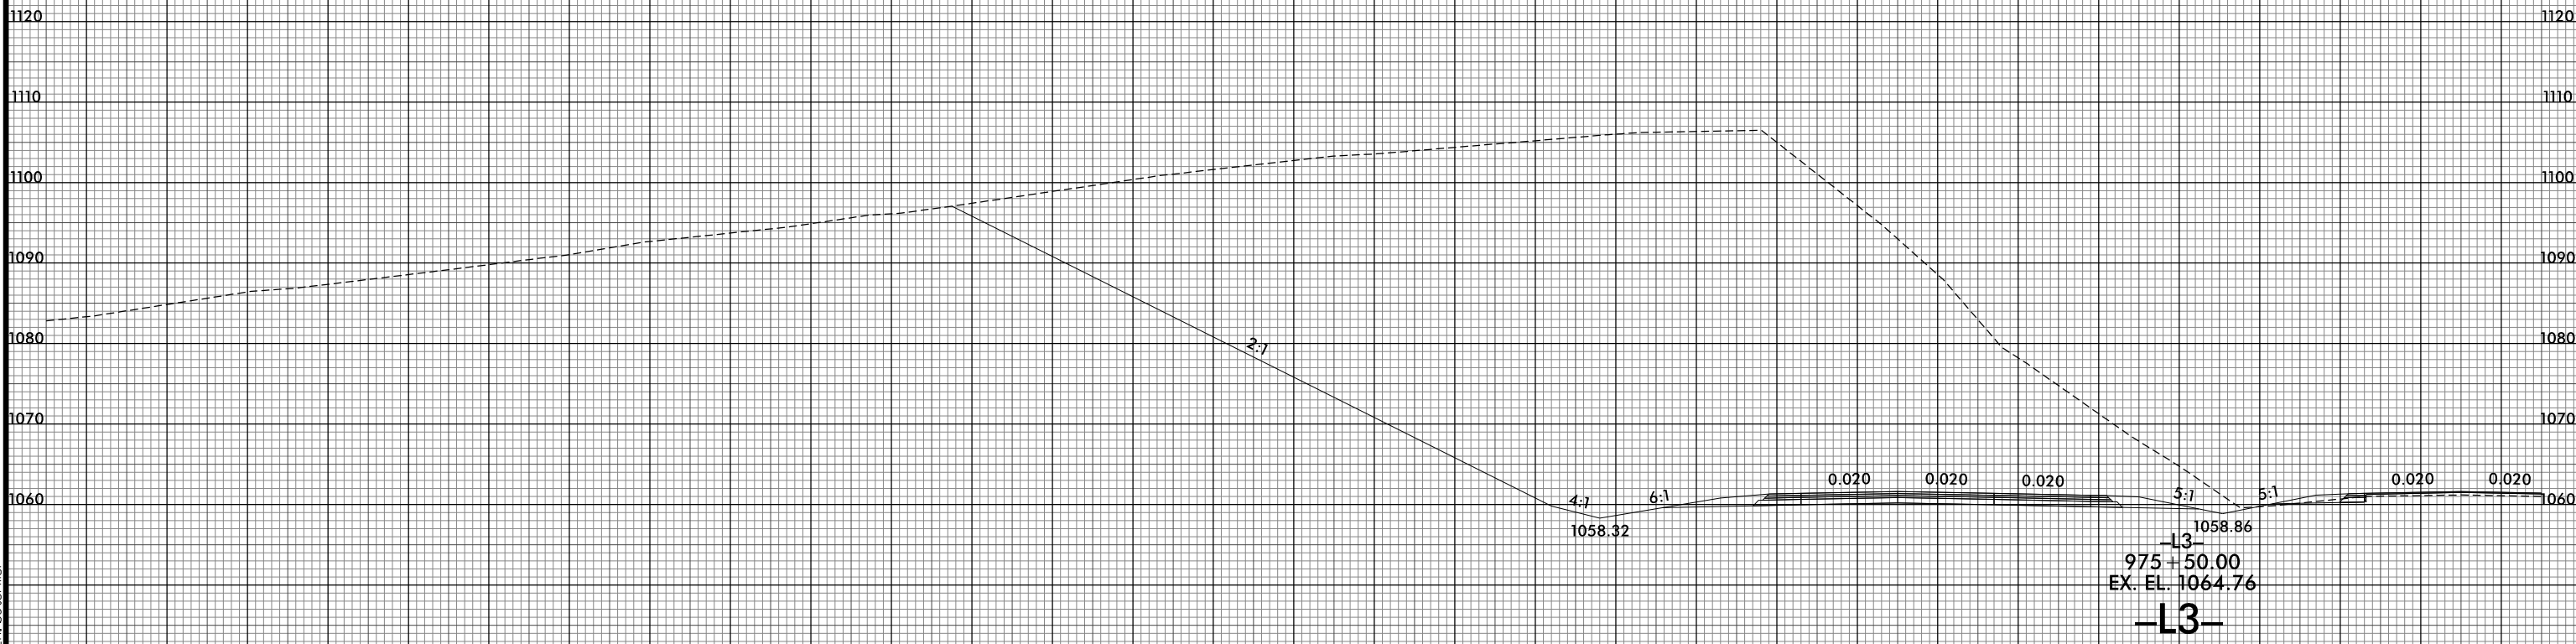

|                     |           |
|---------------------|-----------|
| PROJ. REFERENCE NO. | SHEET NO. |
| R-2233BB            | X-183     |

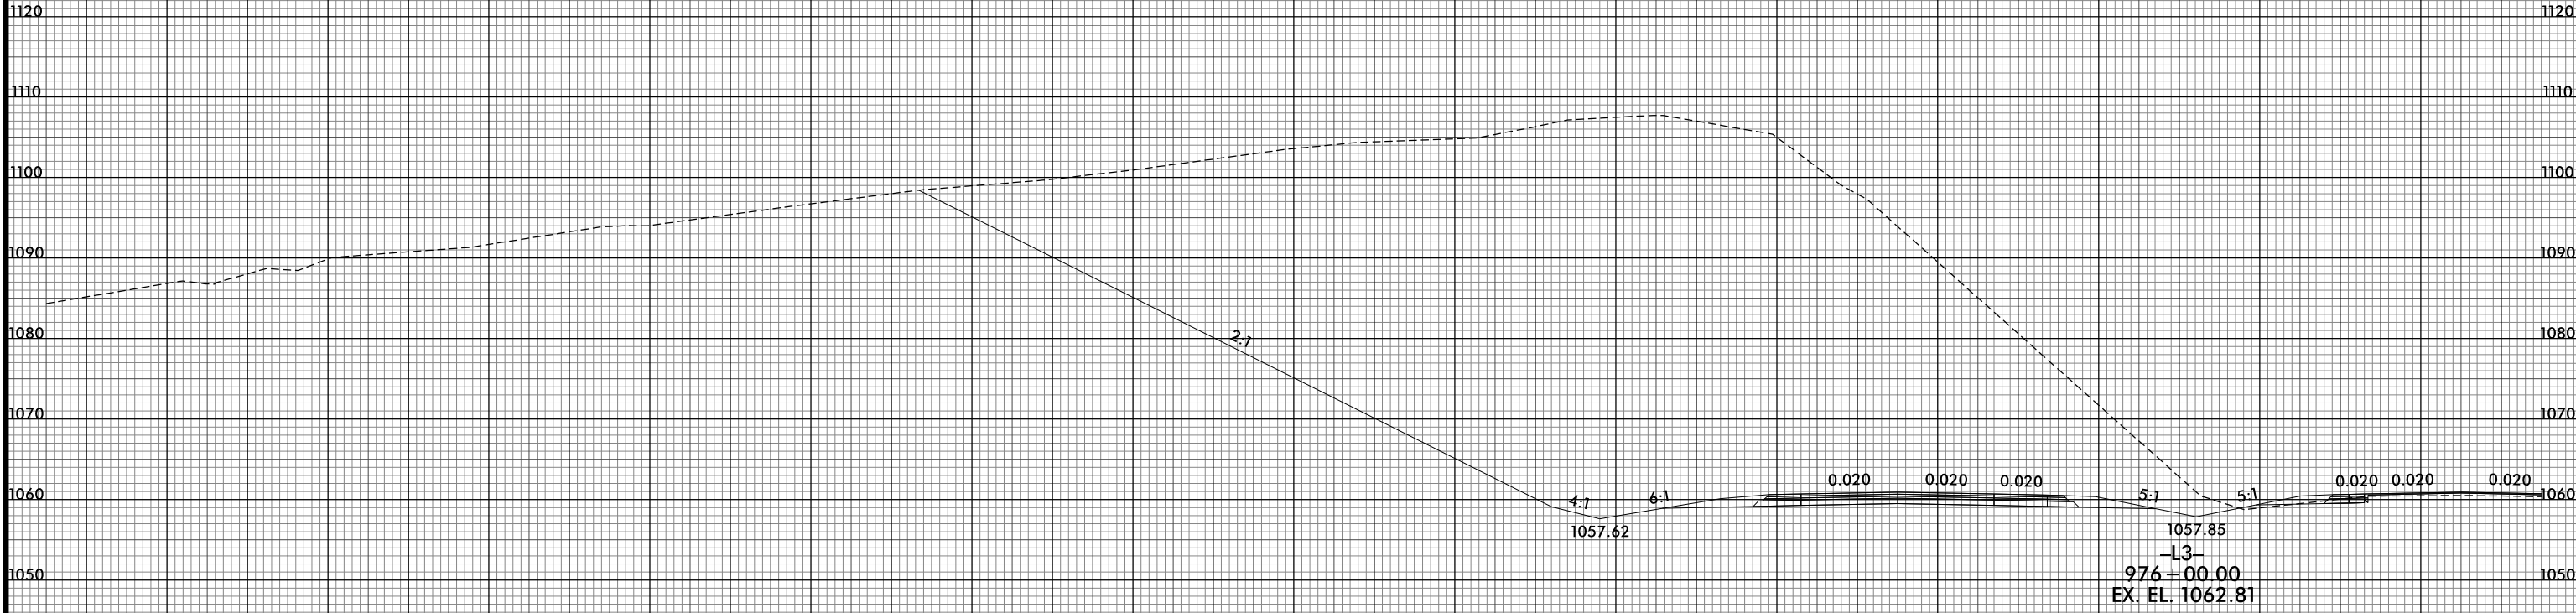

8/10/2021 2:54:06 PM  
I:\R2233BB.RDY\_XPL\_L3.dgn  
USER: bstormer