


8/23/99

0 5 10	PROJ. REFERENCE NO.	SHEET NO.
	R-2233BB	X-184

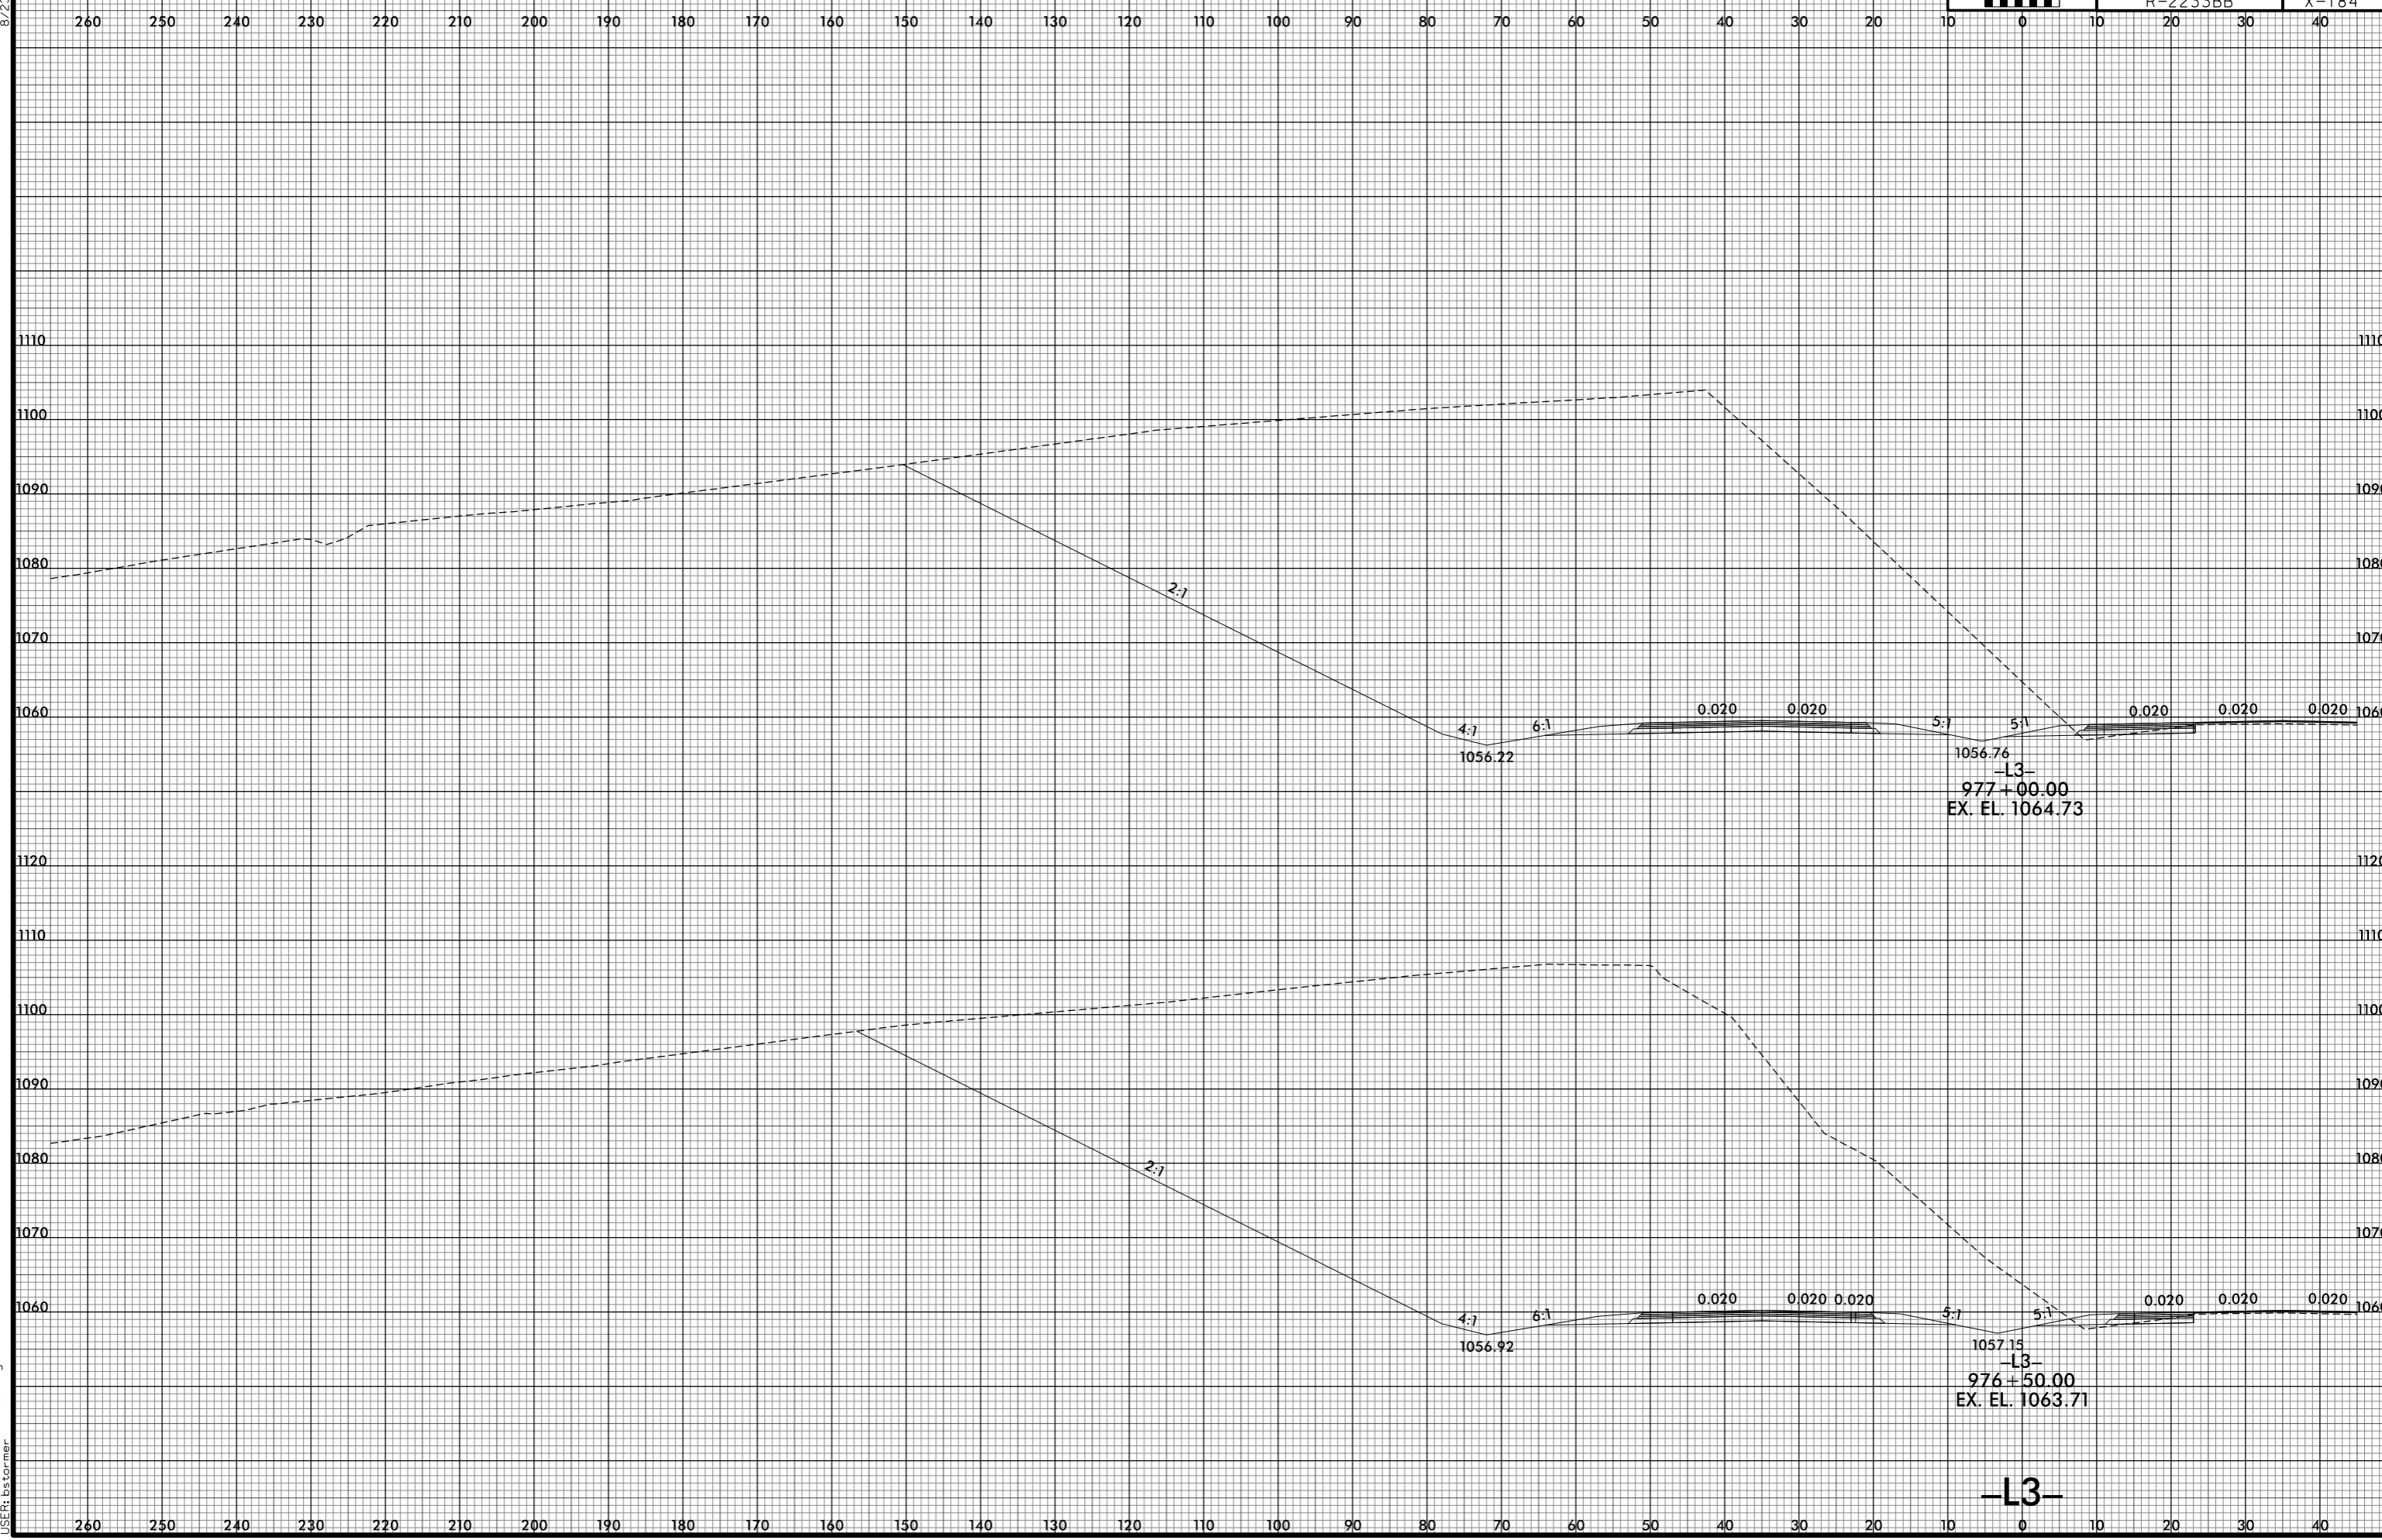

1056.76  
 -L3-  
 977+00.00  
 EX. EL. 1064.73

1057.15  
 -L3-  
 976+50.00  
 EX. EL. 1063.71

-L3-

8/10/2021 2:54:09 PM  
 I:\R2233BB.RDY.XPL.L3.dgn  
 User: btorner