


8/23/99



PROJ. REFERENCE NO. R-2233BB	SHEET NO. X-185
---------------------------------	--------------------

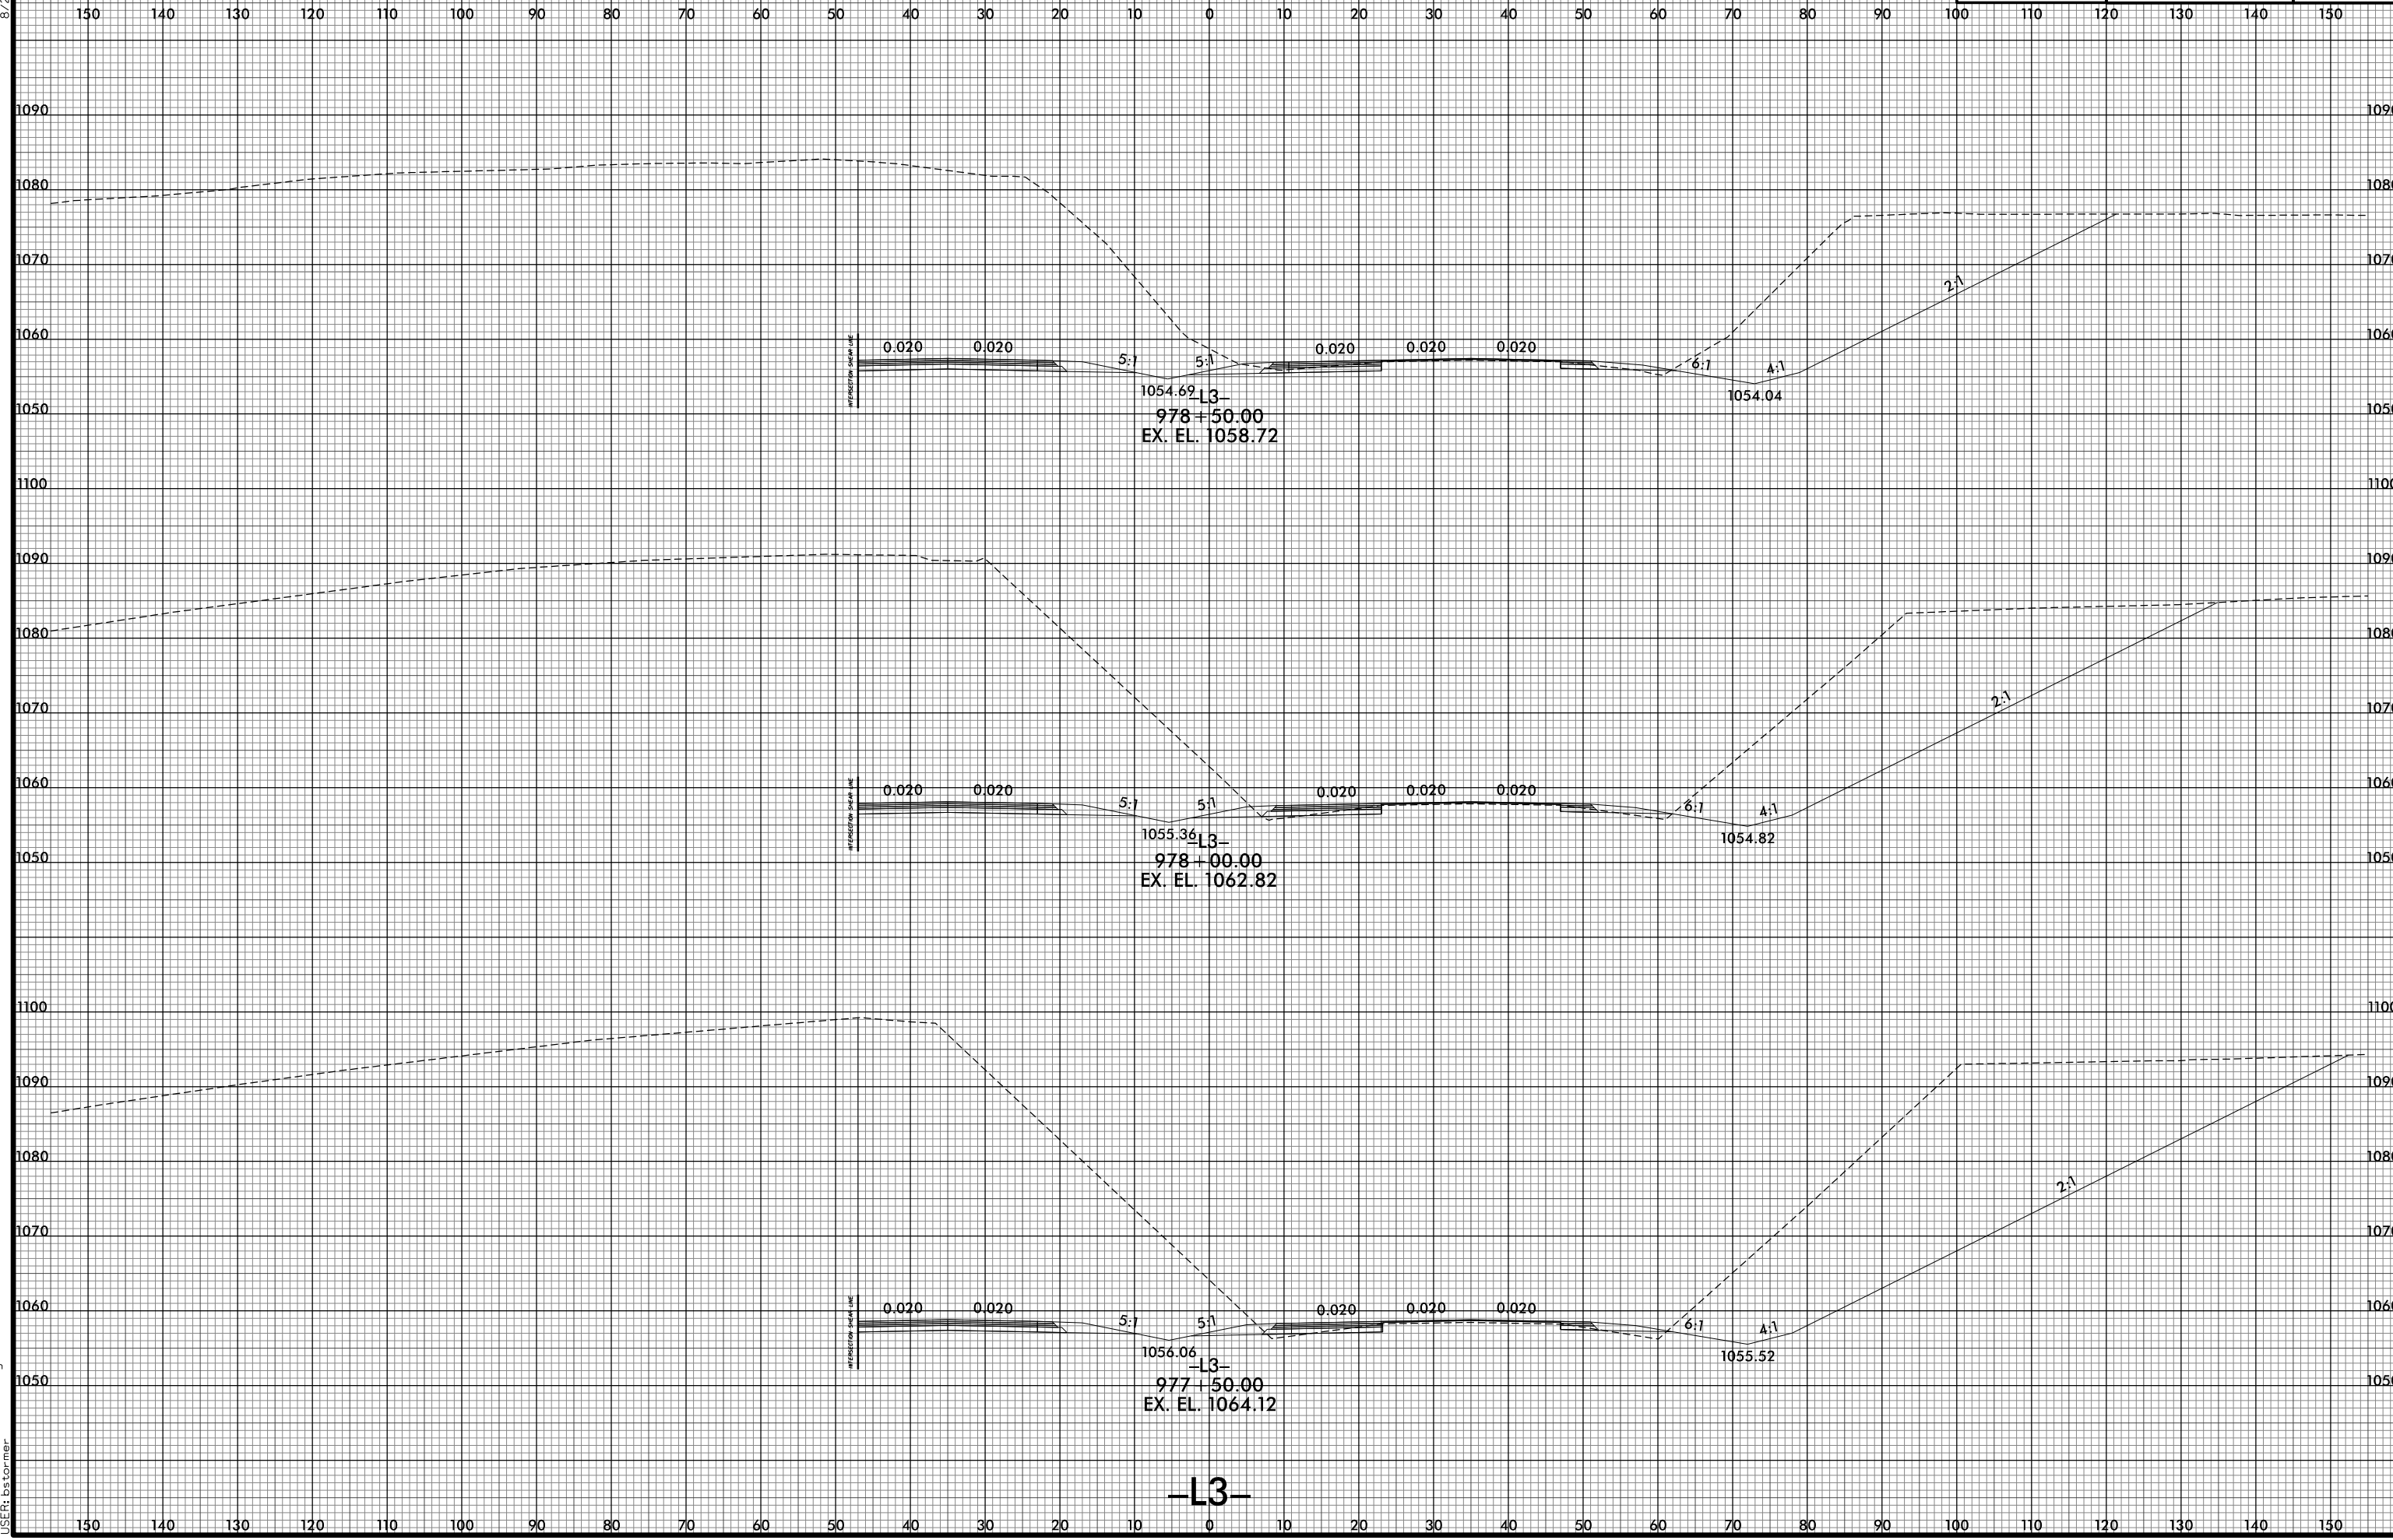

-L3-

8/10/2021 2:54:12 PM  
I:\R2233BB.RDY.XPL.L3.dgn  
USER: ds forner