


8/23/99

0 5 10	PROJ. REFERENCE NO.	SHEET NO.
	R-2233BB	X-188

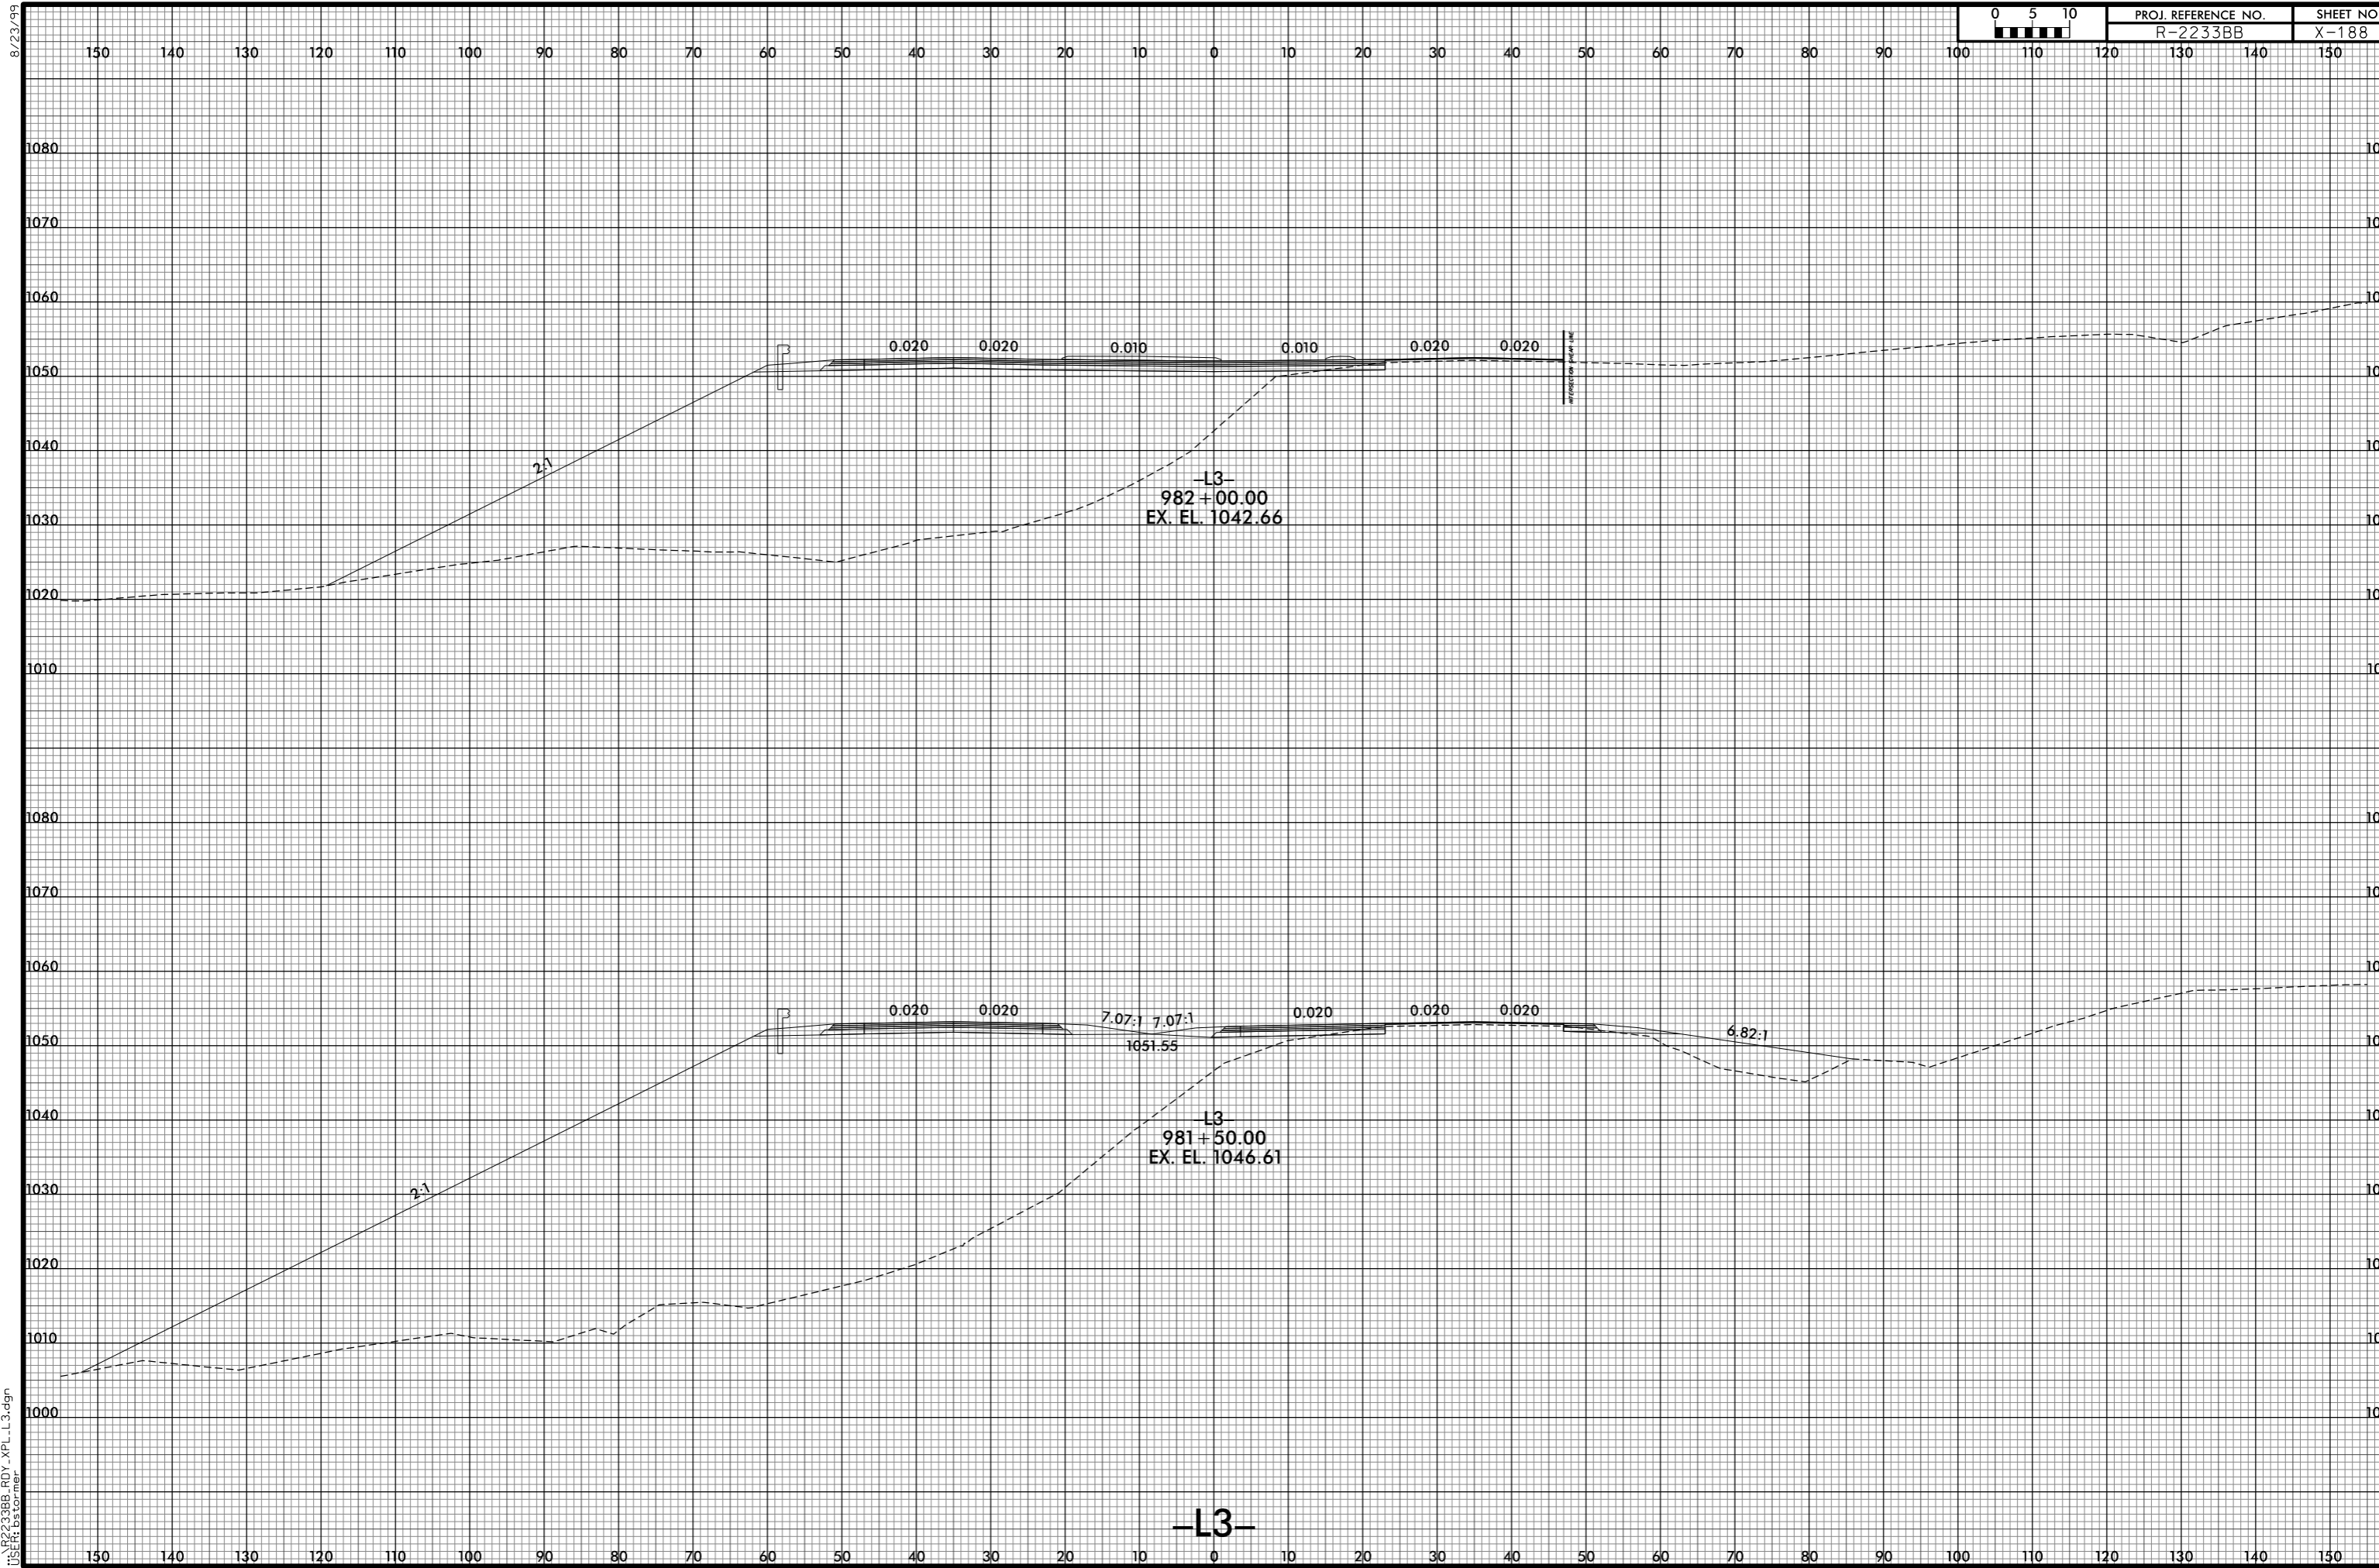

8/10/2021 12:54:17 PM
I:\R2233BB.RDY.XPL.L3.dgn
USER: bscorner

-L3-