



8/23/99

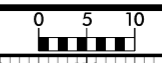

PROJ. REFERENCE NO. R-2233BB	SHEET NO. X-189
---------------------------------	--------------------

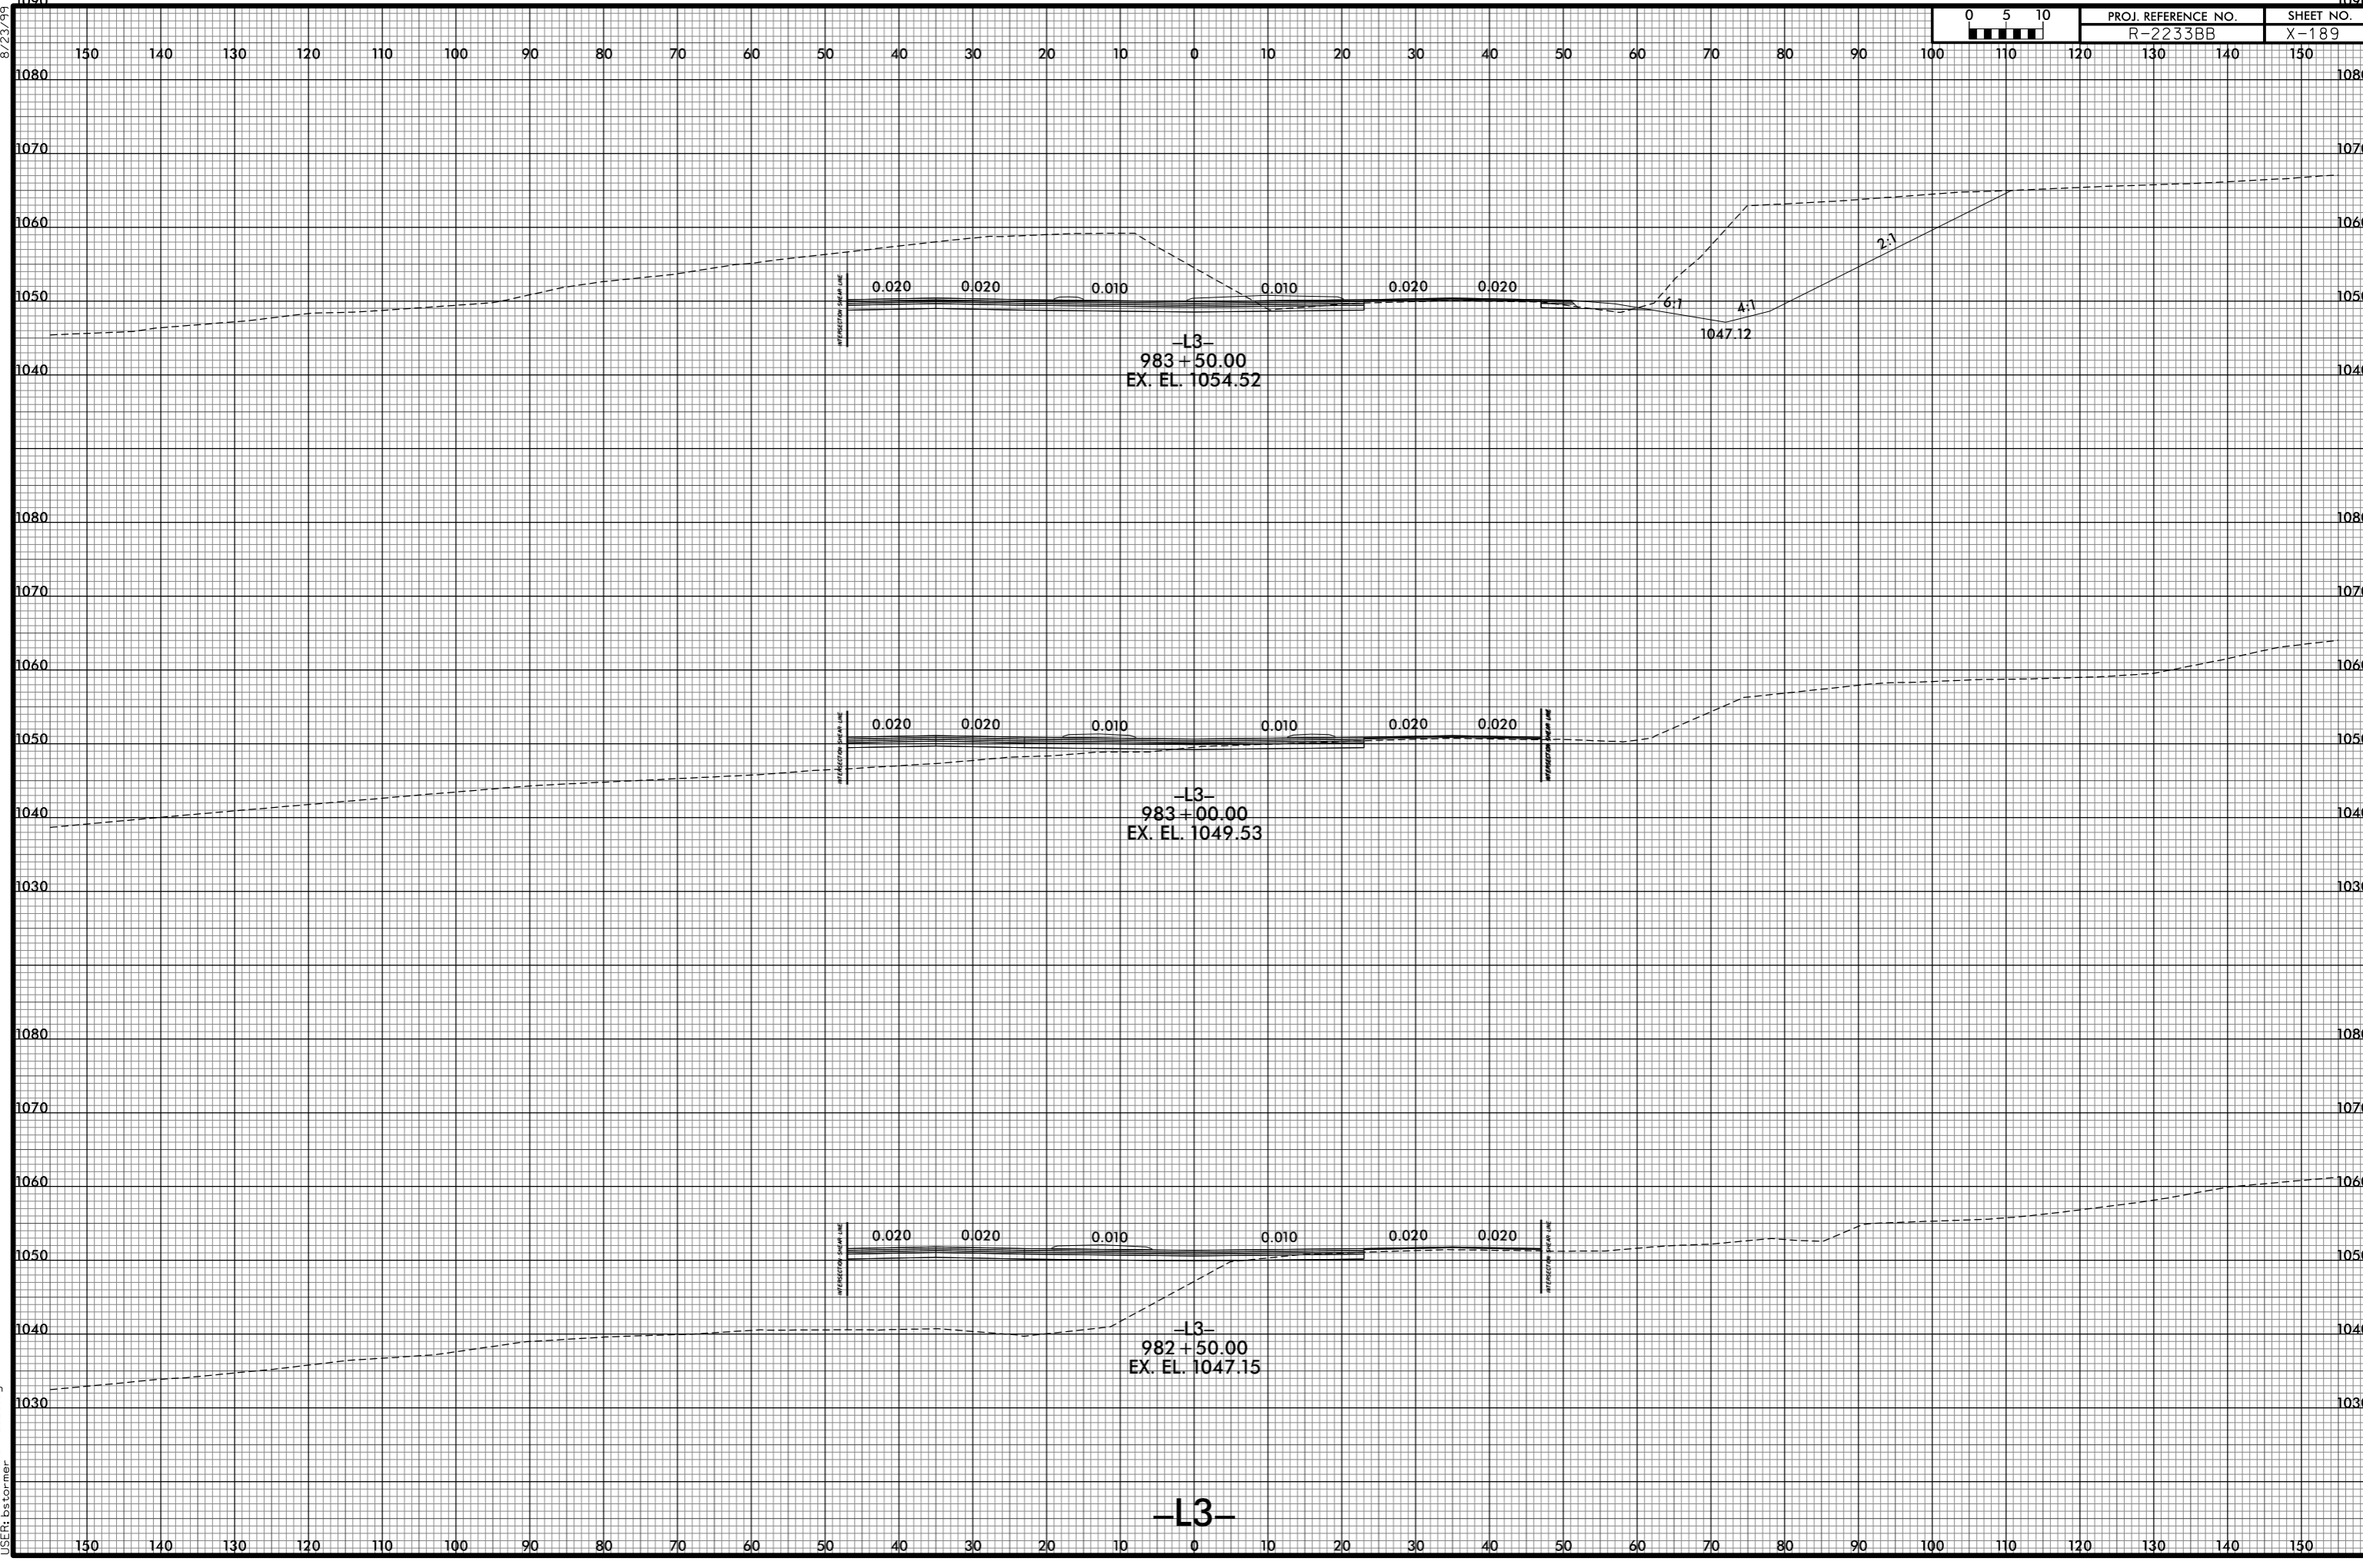

8/10/2021 12:54:19 PM  
I:\R2233BB.RDY.XPL\_L3.dgn  
USER: ds forner

-L3-