



8/23/99

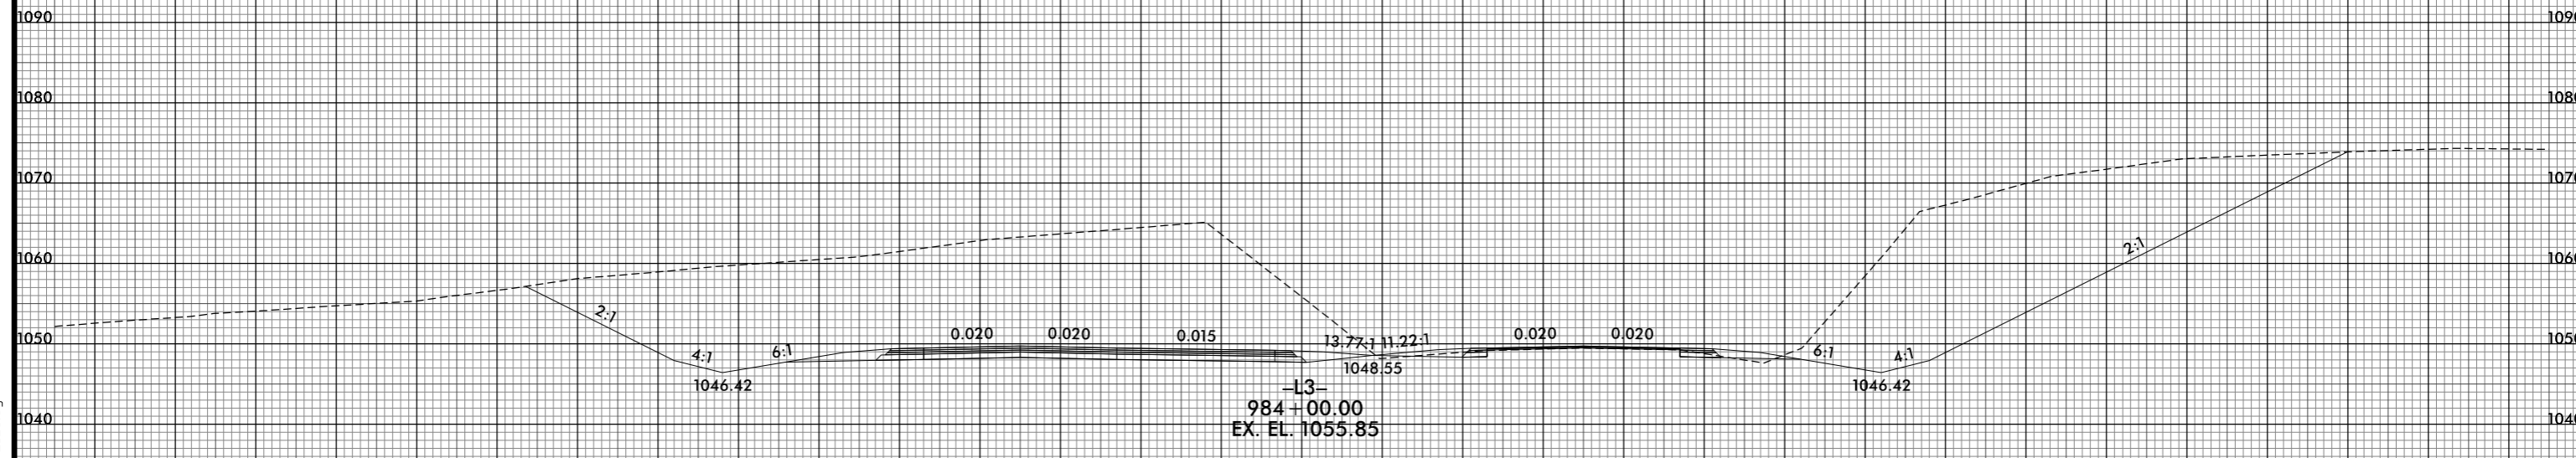

PROJ. REFERENCE NO.	SHEET NO.
R-2233BB	X-190

150 140 130 120 110 100 90 80 70 60 50 40 30 20 10 0 10 20 30 40 50 60 70 80 90 100 110 120 130 140 150

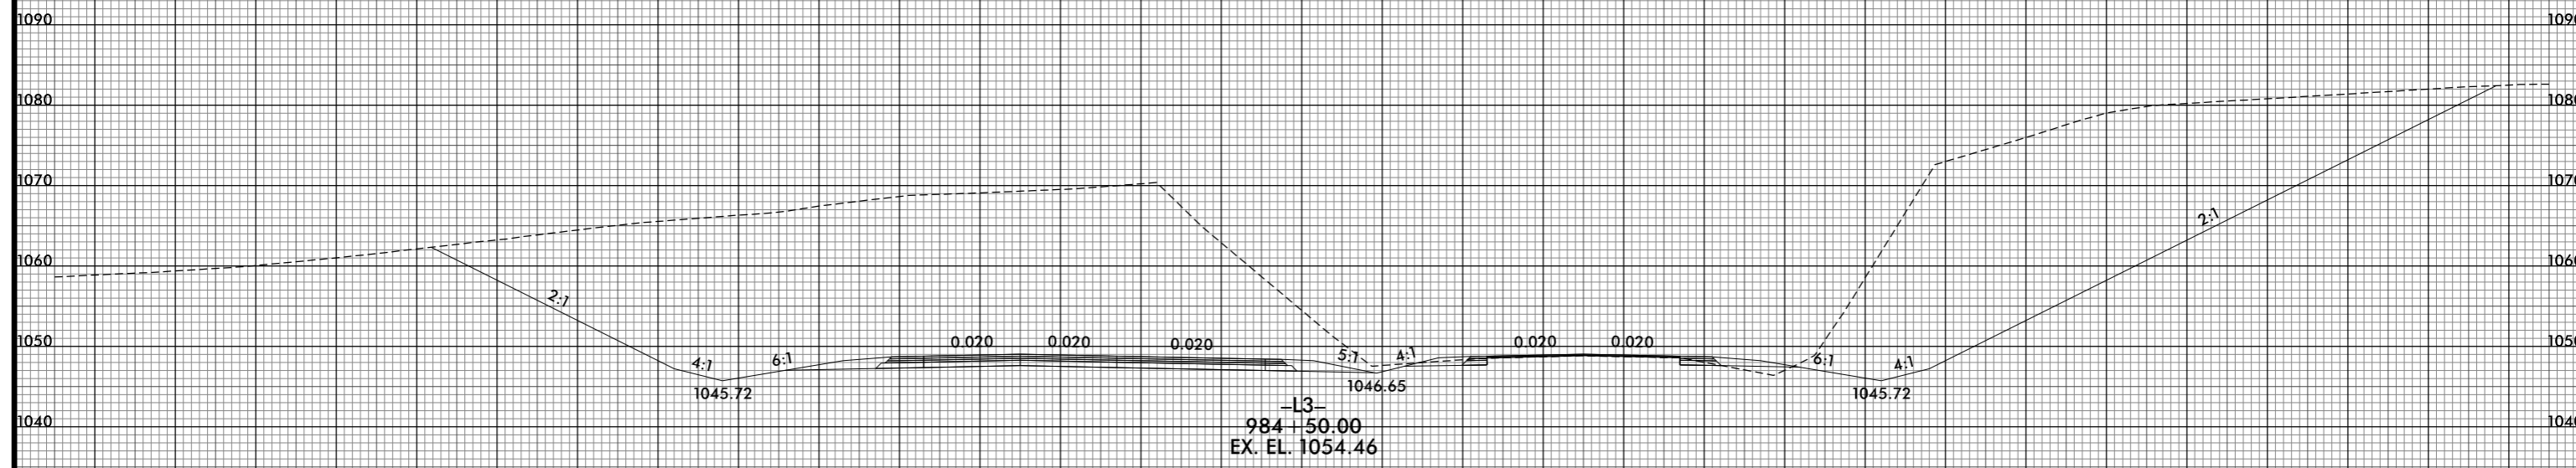

-L3-

8/10/2021 12:54:20 PM
 I:\R2233BB.RDY_XPL_L3.dgn
 User: btorner

150 140 130 120 110 100 90 80 70 60 50 40 30 20 10 0 10 20 30 40 50 60 70 80 90 100 110 120 130 140 150