


8/23/99



PROJ. REFERENCE NO. R-2233BB	SHEET NO. X-196
---------------------------------	--------------------

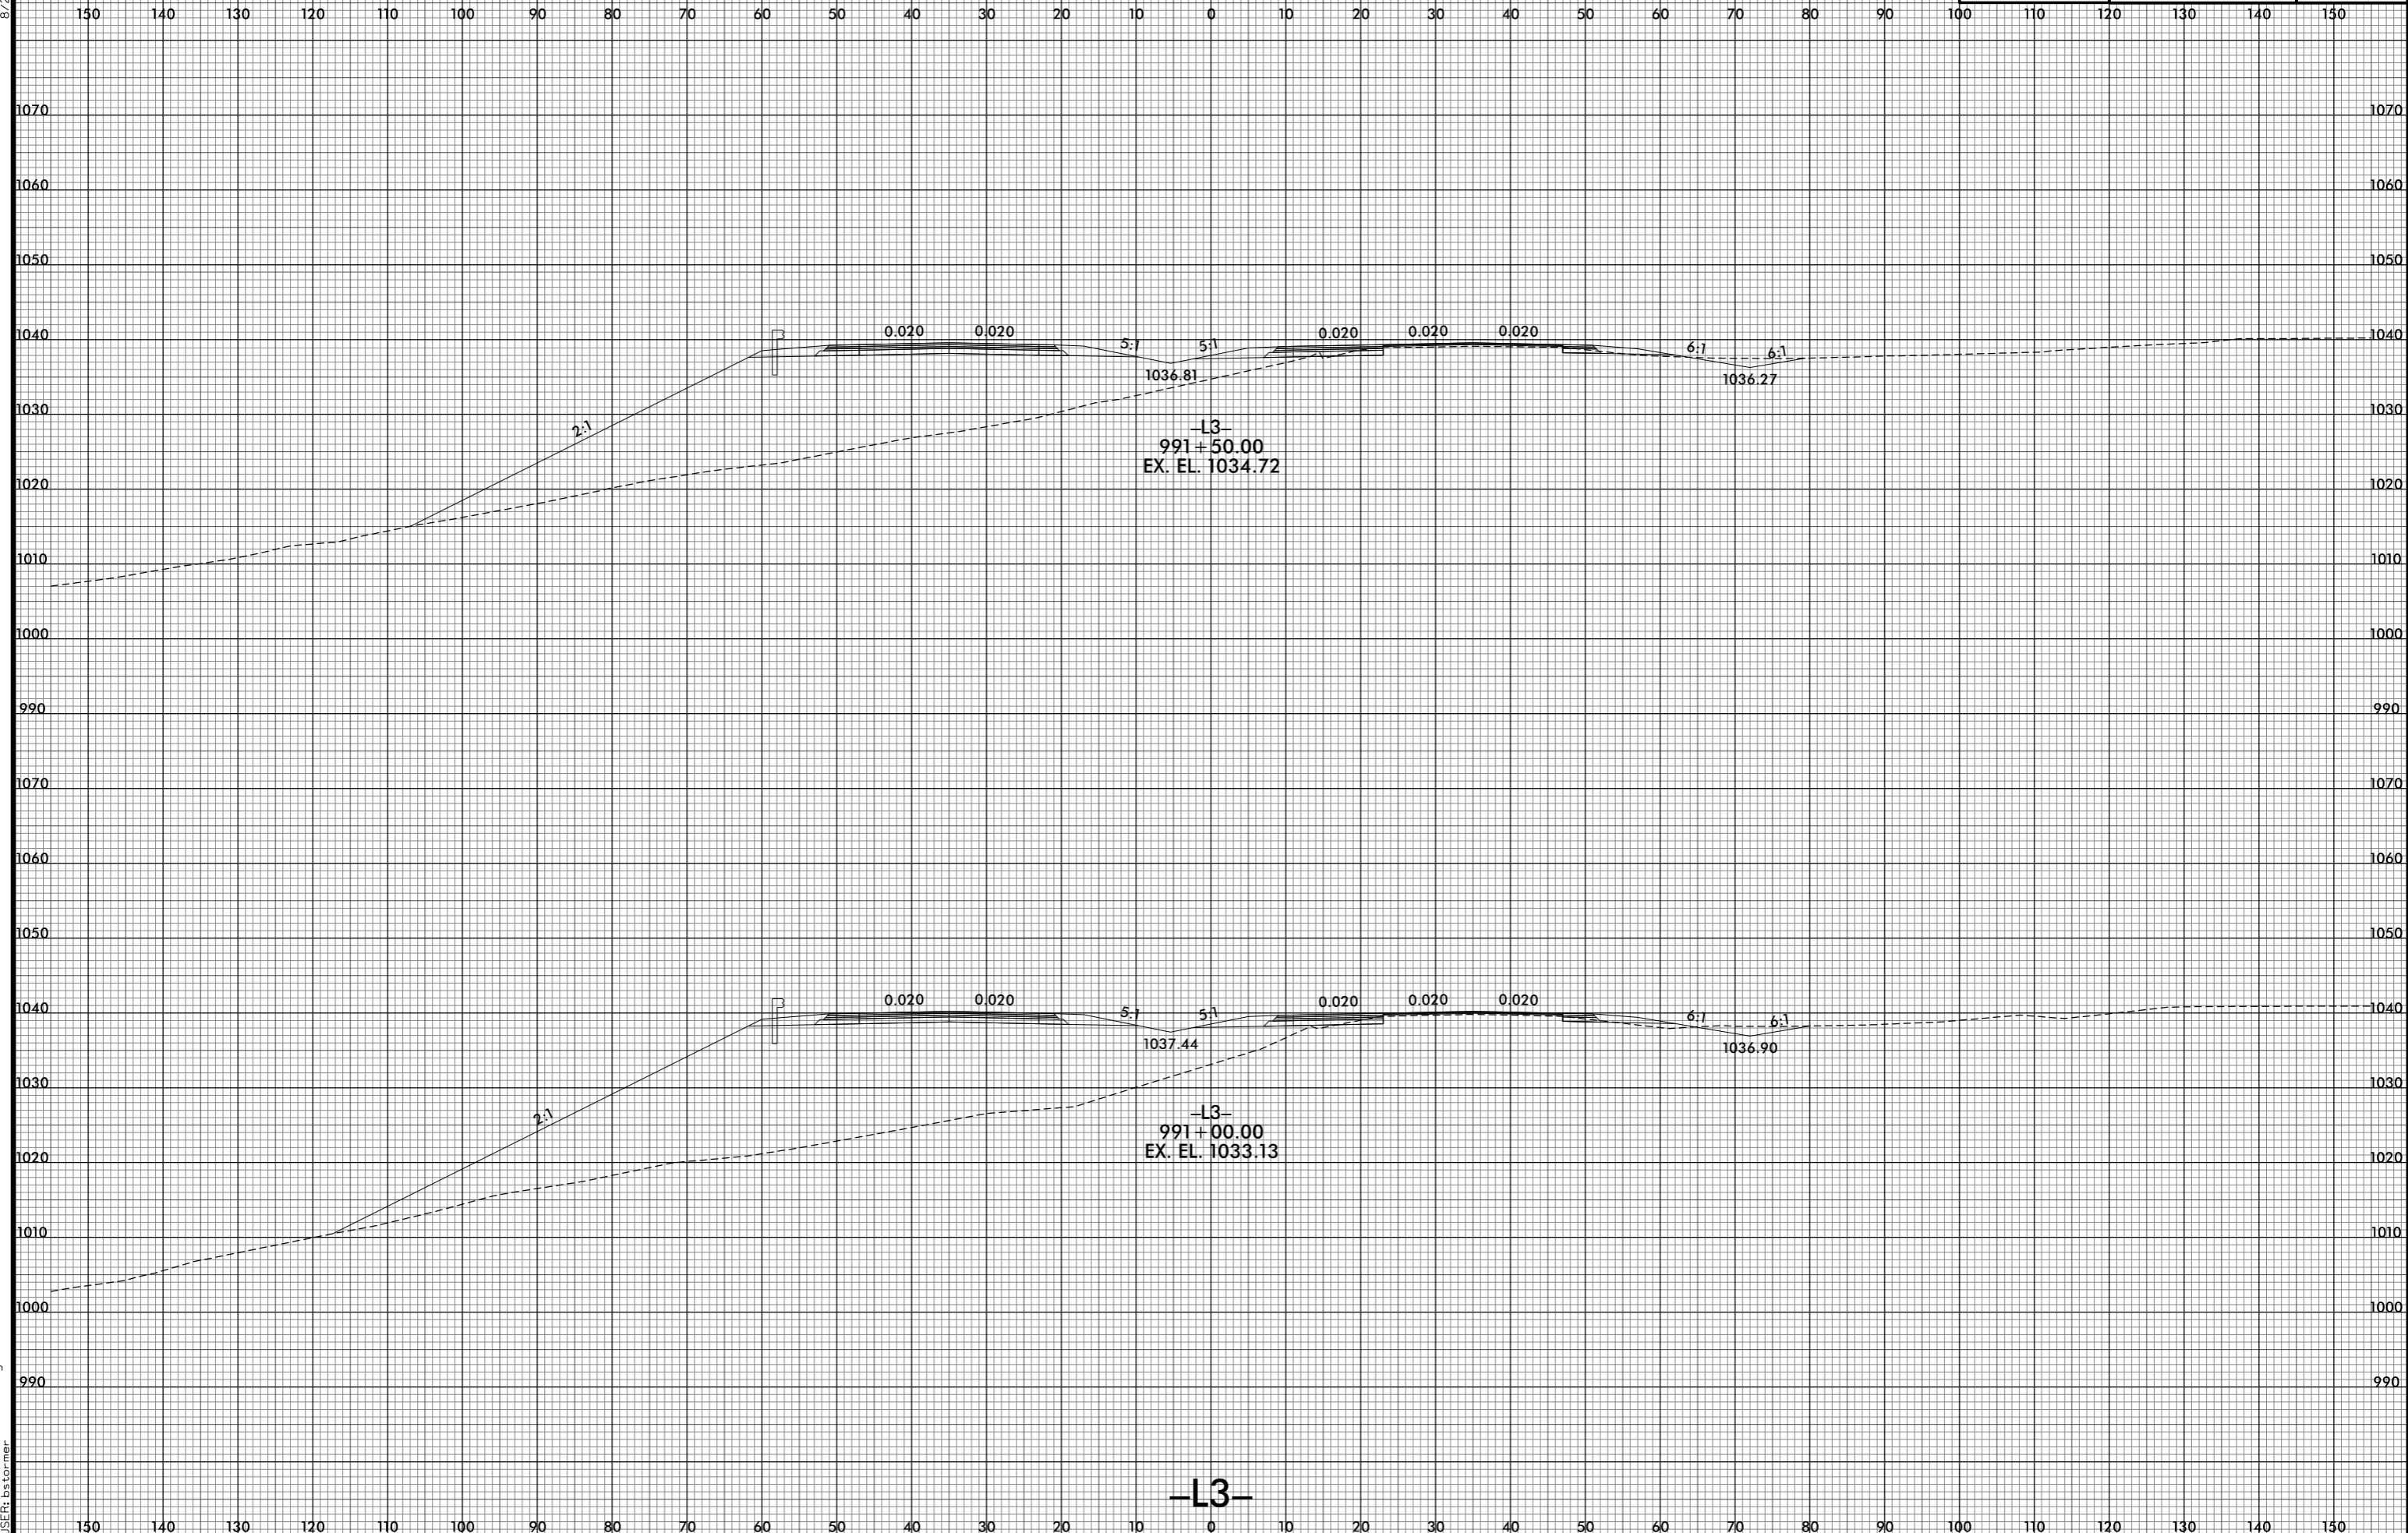

8/10/2021 12:54:33 PM
I:\R2233BB.RDY_XPL_L3.dgn
USER: btorner

-L3-