


8/23/99



PROJ. REFERENCE NO.  
R-2233BB

SHEET NO.  
X-197

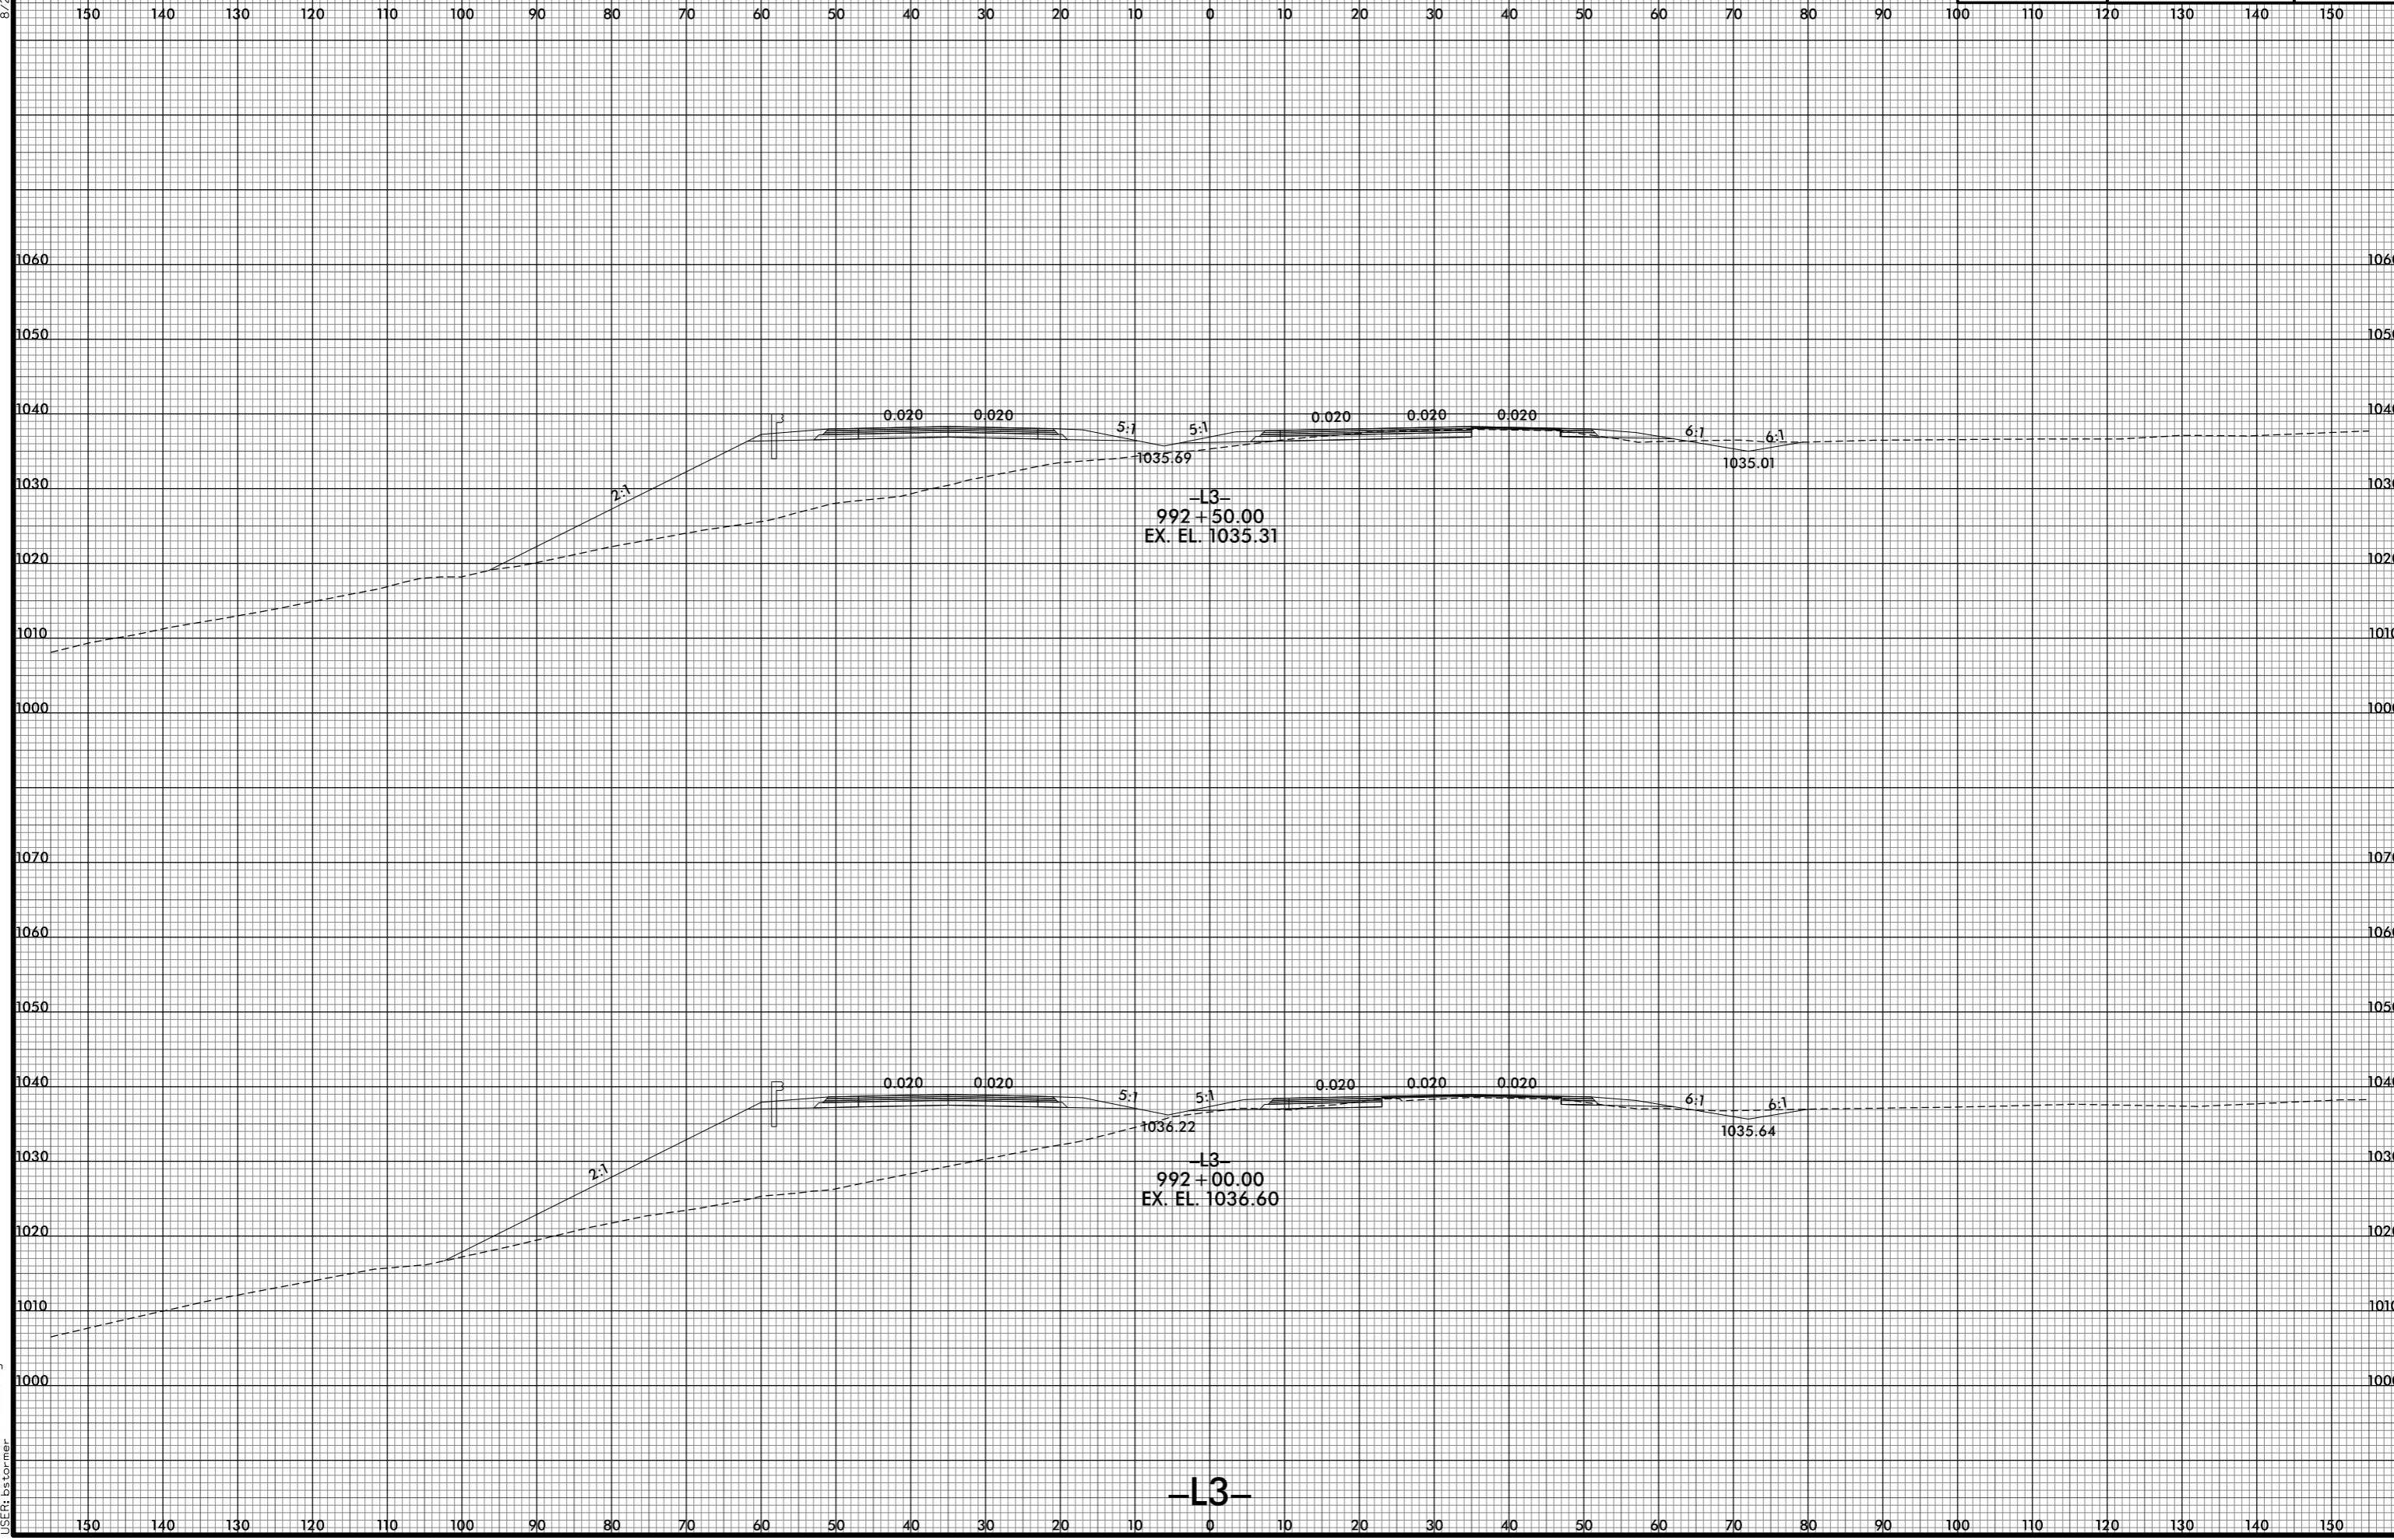

-L3-  
992+50.00  
EX. EL. 1035.31

-L3-  
992+00.00  
EX. EL. 1036.60

-L3-

8/10/2021 12:54:35 PM  
I:\R2233BB.RDY\_XPL\_L3.dgn  
USER: bstormer