



8/23/99

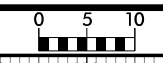

PROJ. REFERENCE NO.
R-2233BB

SHEET NO.
X-198

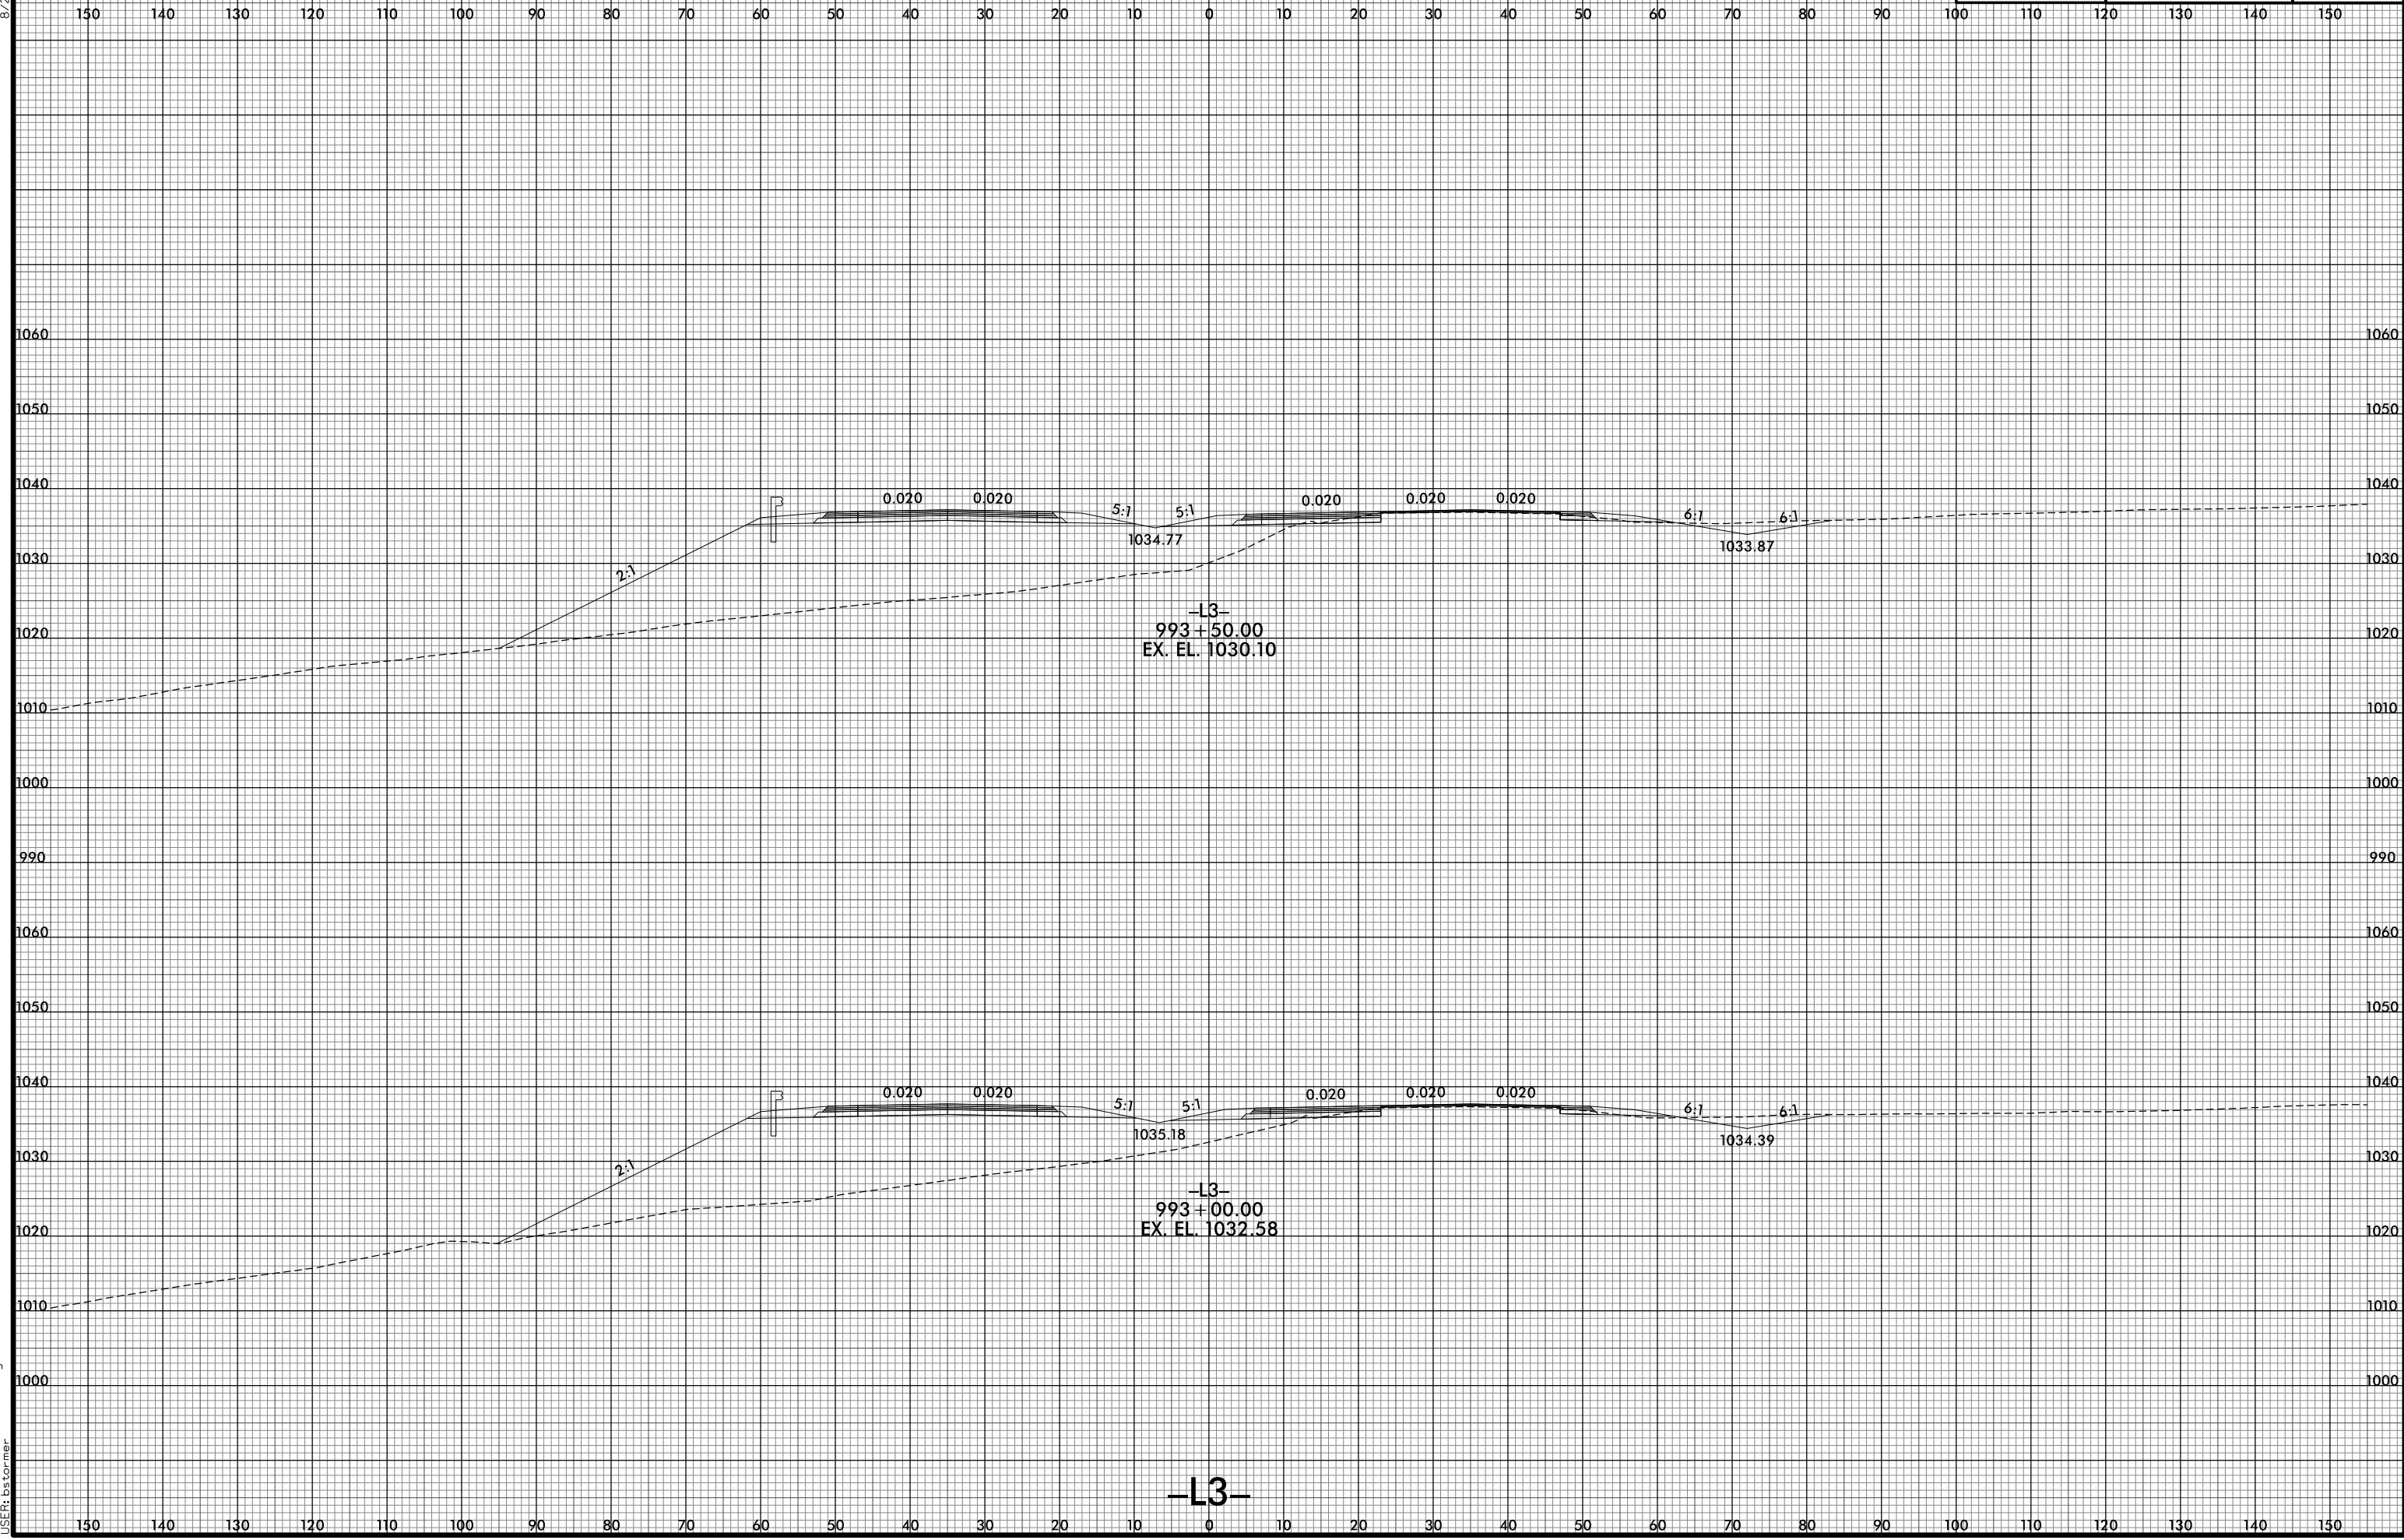

8/10/2021 12:54:36 PM
 I:\R2233BB.RDY_XPL_L3.dgn
 USER: bstormer

-L3-