


8/23/99



PROJ. REFERENCE NO.	SHEET NO.
R-2233BB	X-203

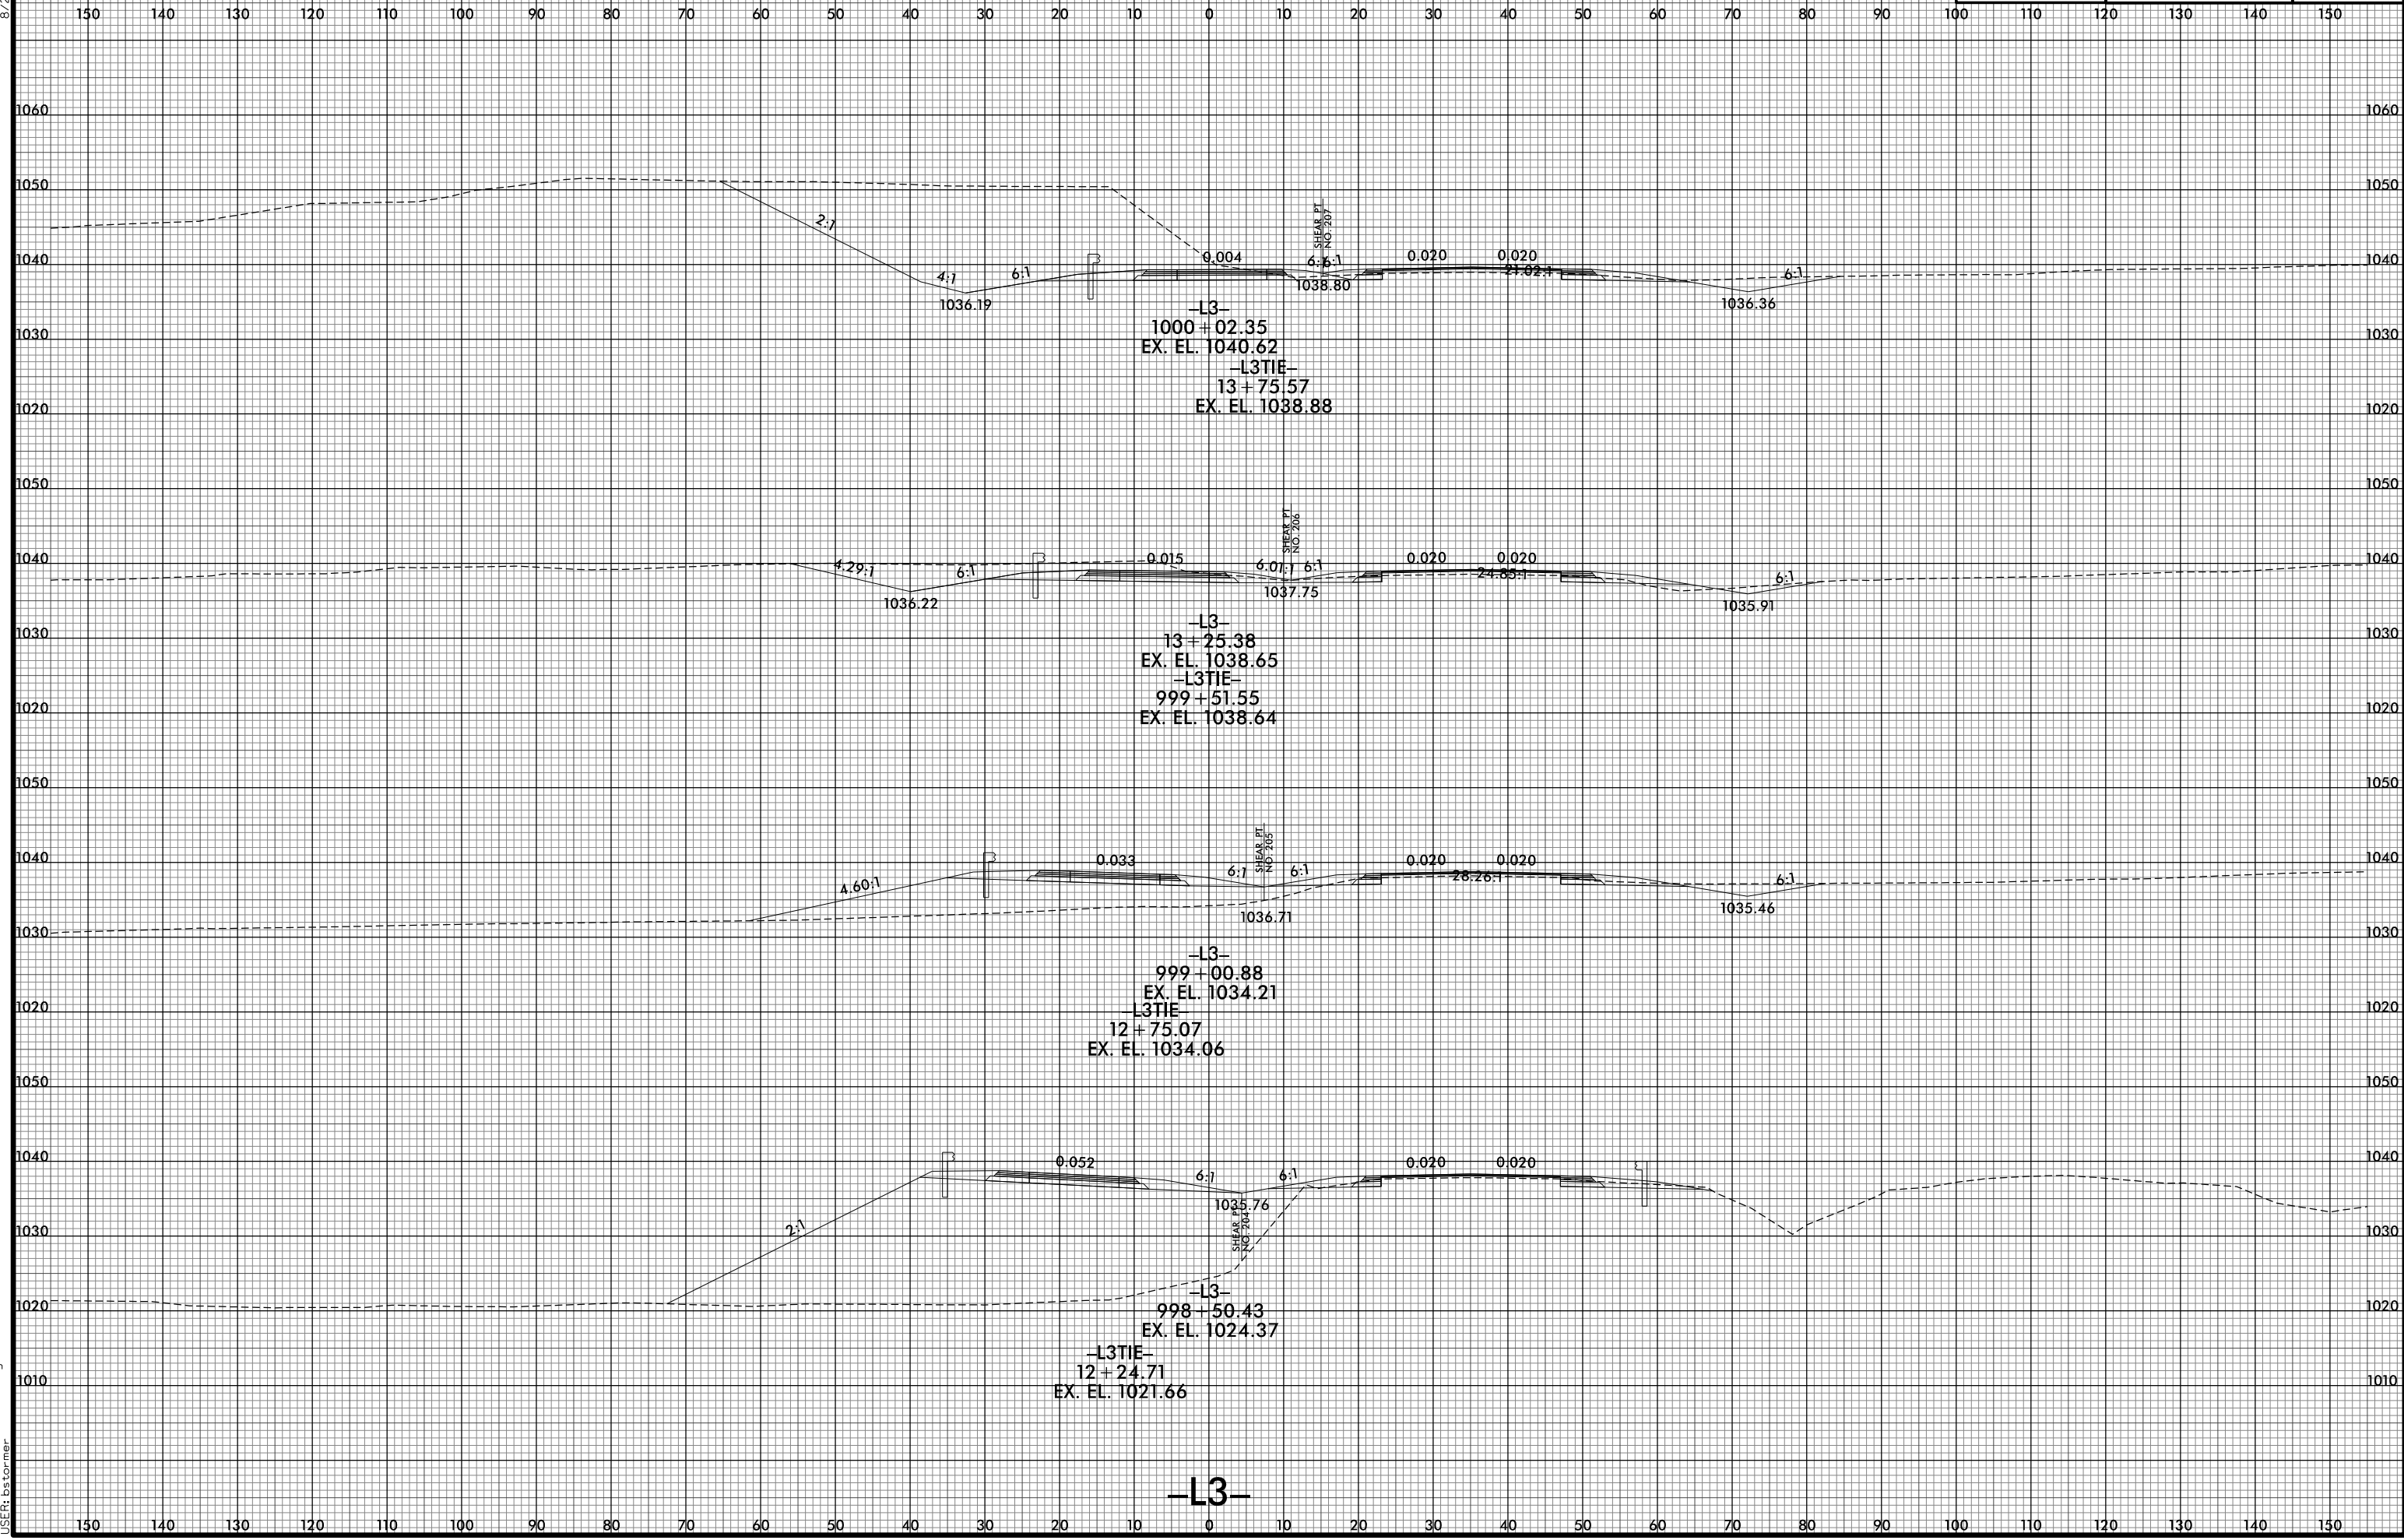

8/10/2021 12:54:47 PM  
I:\R-2233BB.RDY.XPL.L3.dgn  
USER: ds tomer

-L3-