



8/23/99

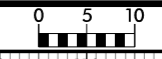

PROJ. REFERENCE NO. R-2233BB	SHEET NO. X-204
---------------------------------	--------------------

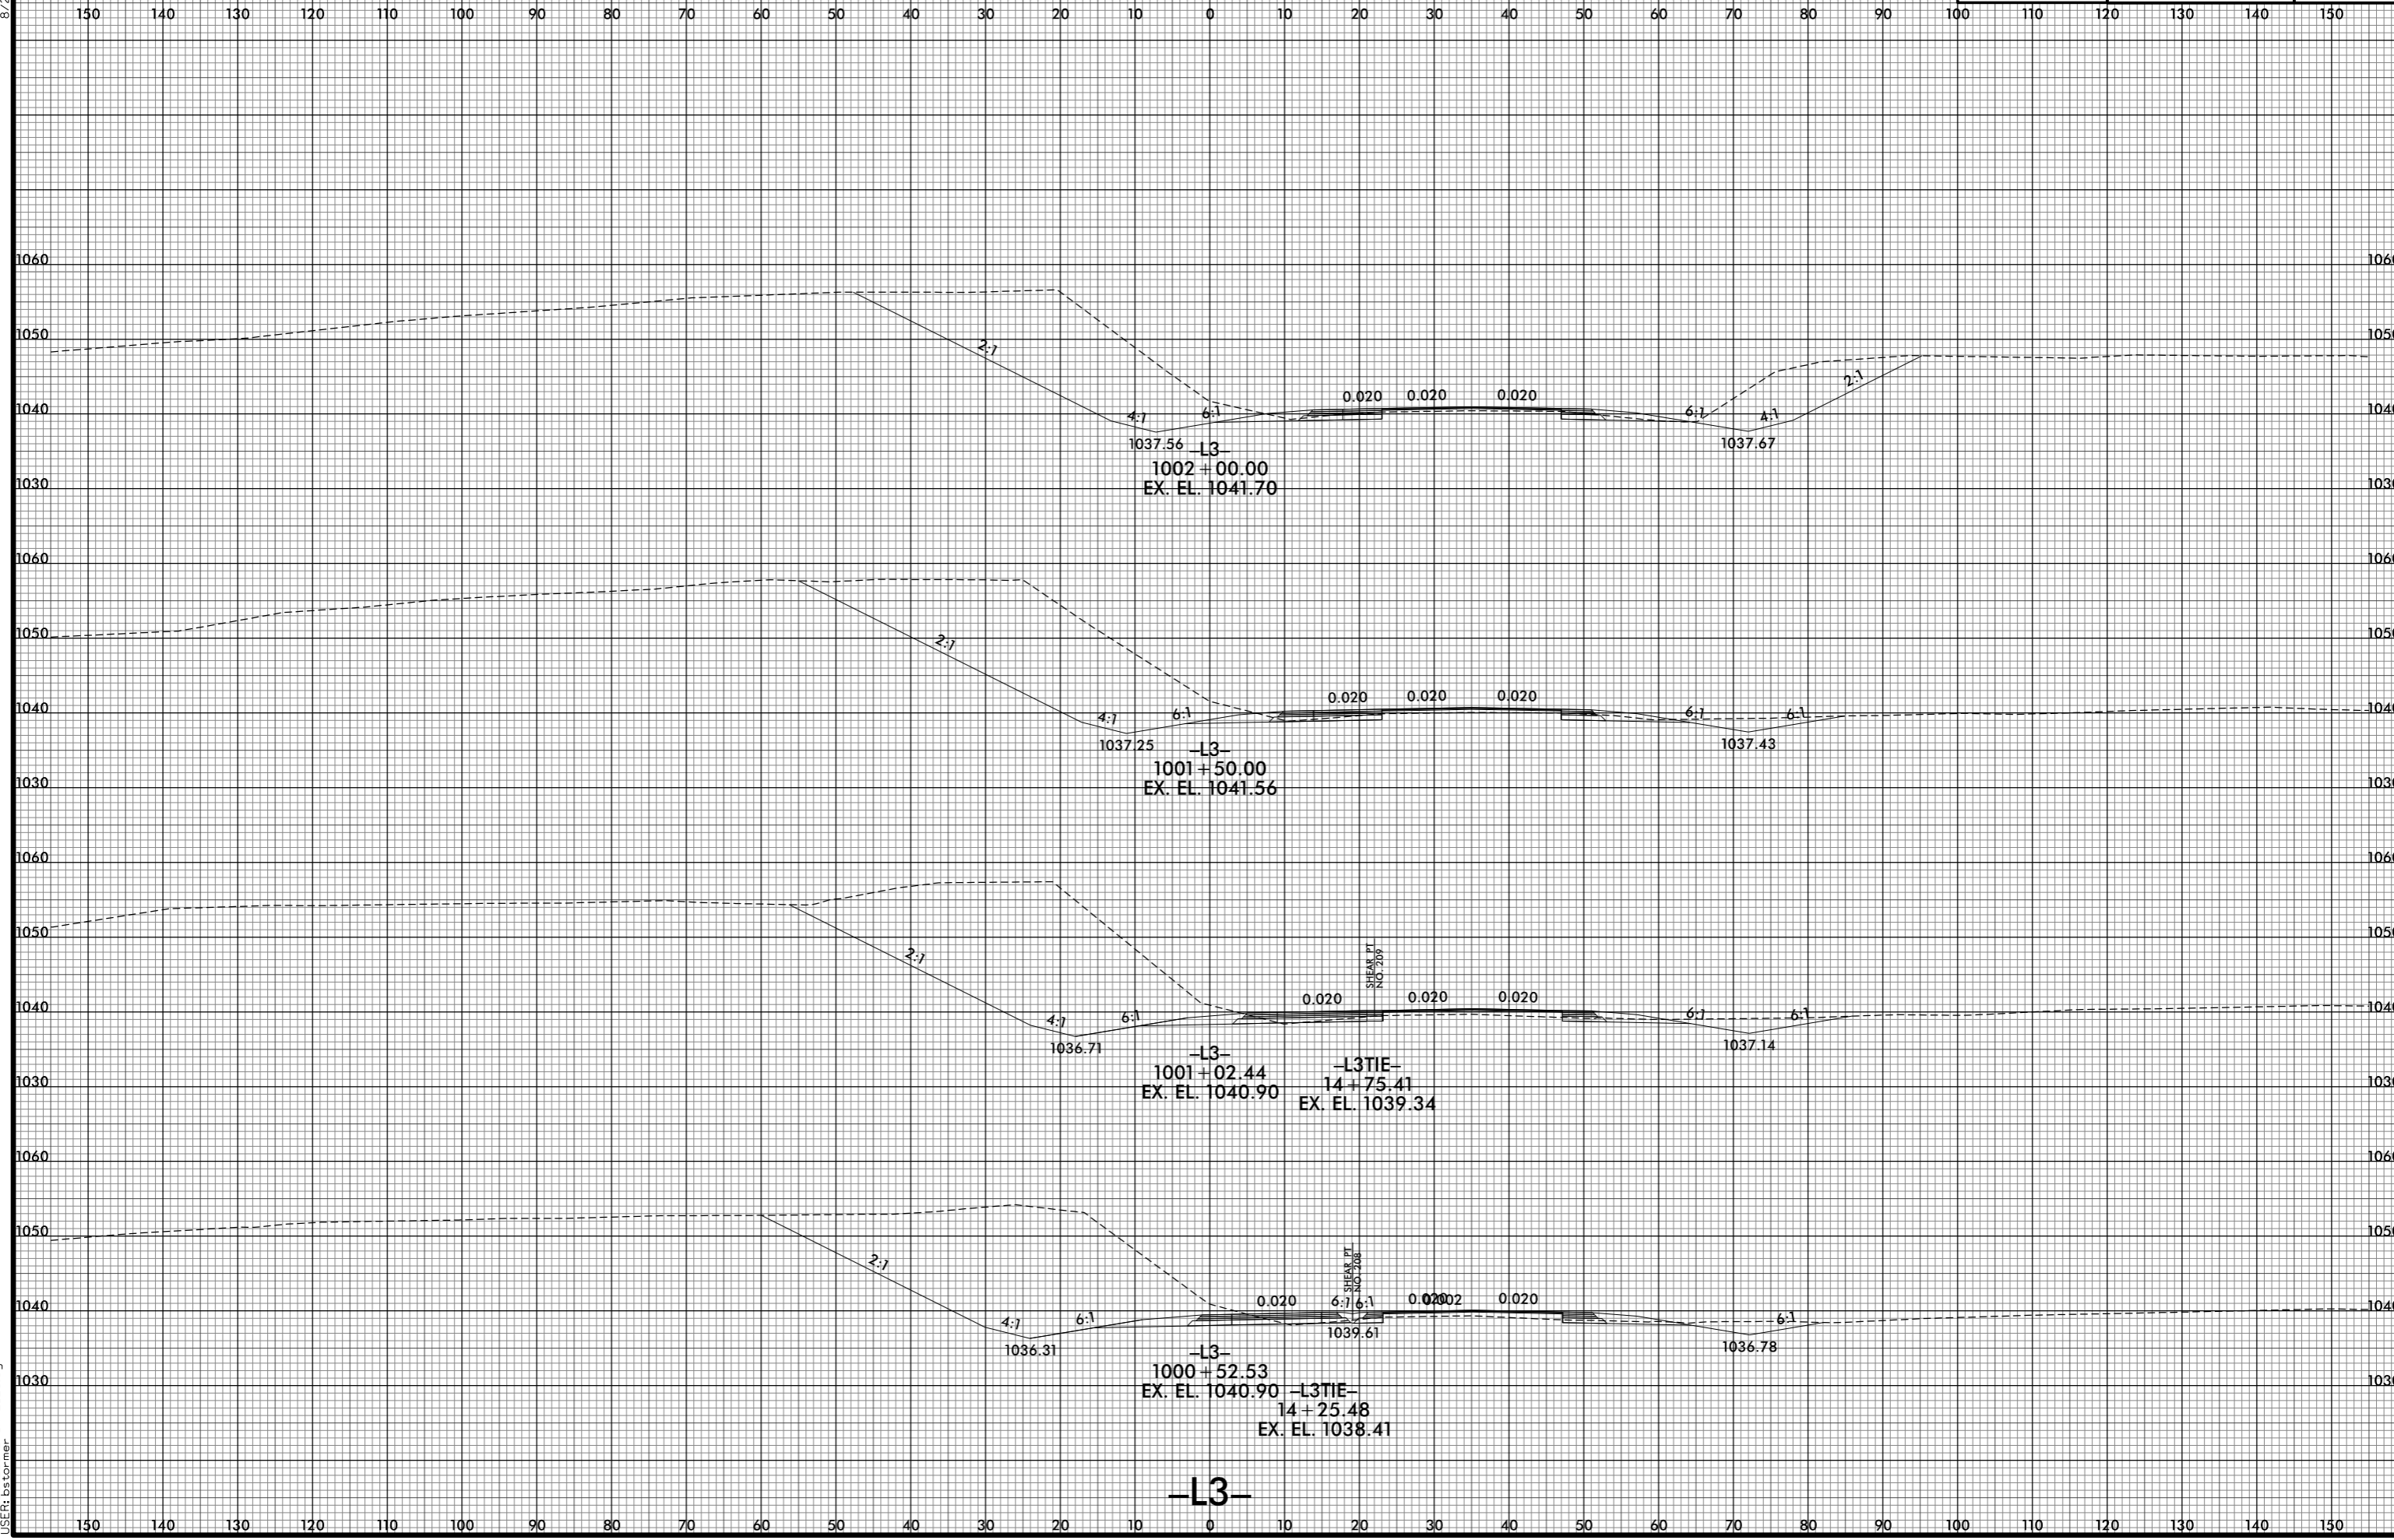

8/10/2021 12:54:49 PM
I:\R2233BB.RDY.XPL.L3.dgn
USER: ds forner