



8/23/99

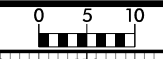

|                     |           |
|---------------------|-----------|
| PROJ. REFERENCE NO. | SHEET NO. |
| R-2233BB            | X-205     |

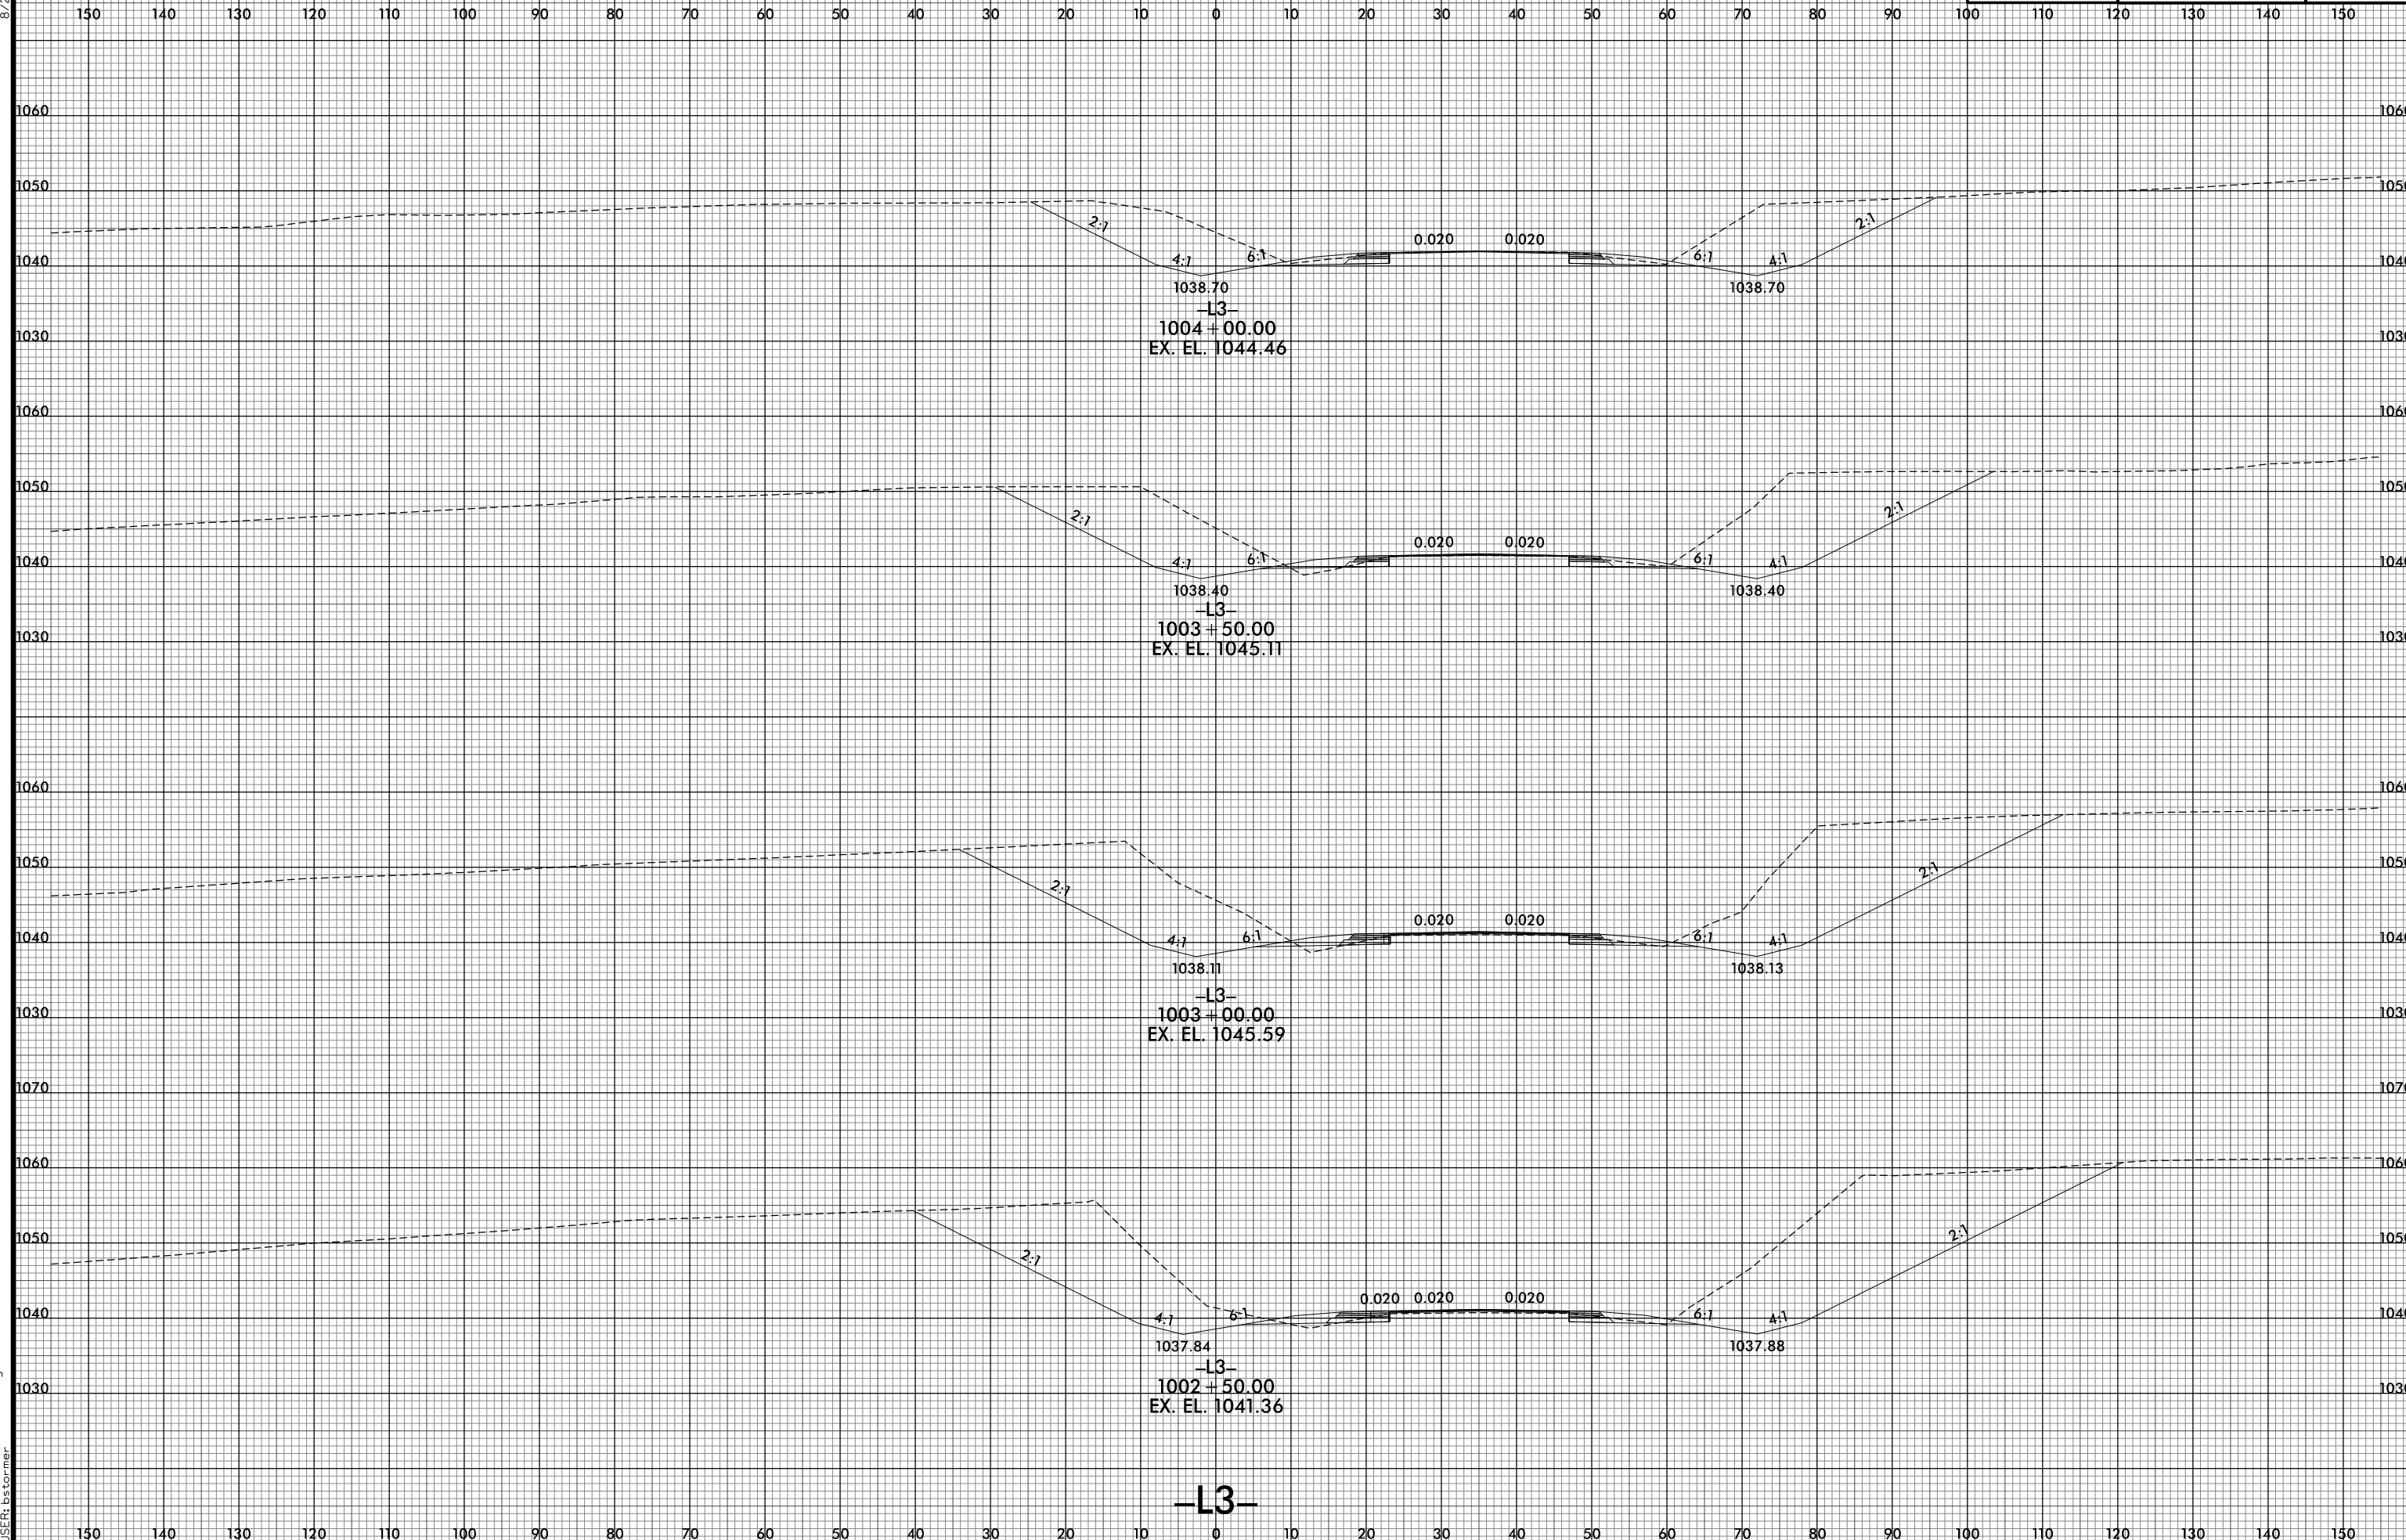

-L3-

8/10/2021 12:54:51 PM  
I:\R2233BB.RDY\_XPL\_L3.dgn  
USER: bscorner