


8/23/99



PROJ. REFERENCE NO.	SHEET NO.
R-2233BB	X-206

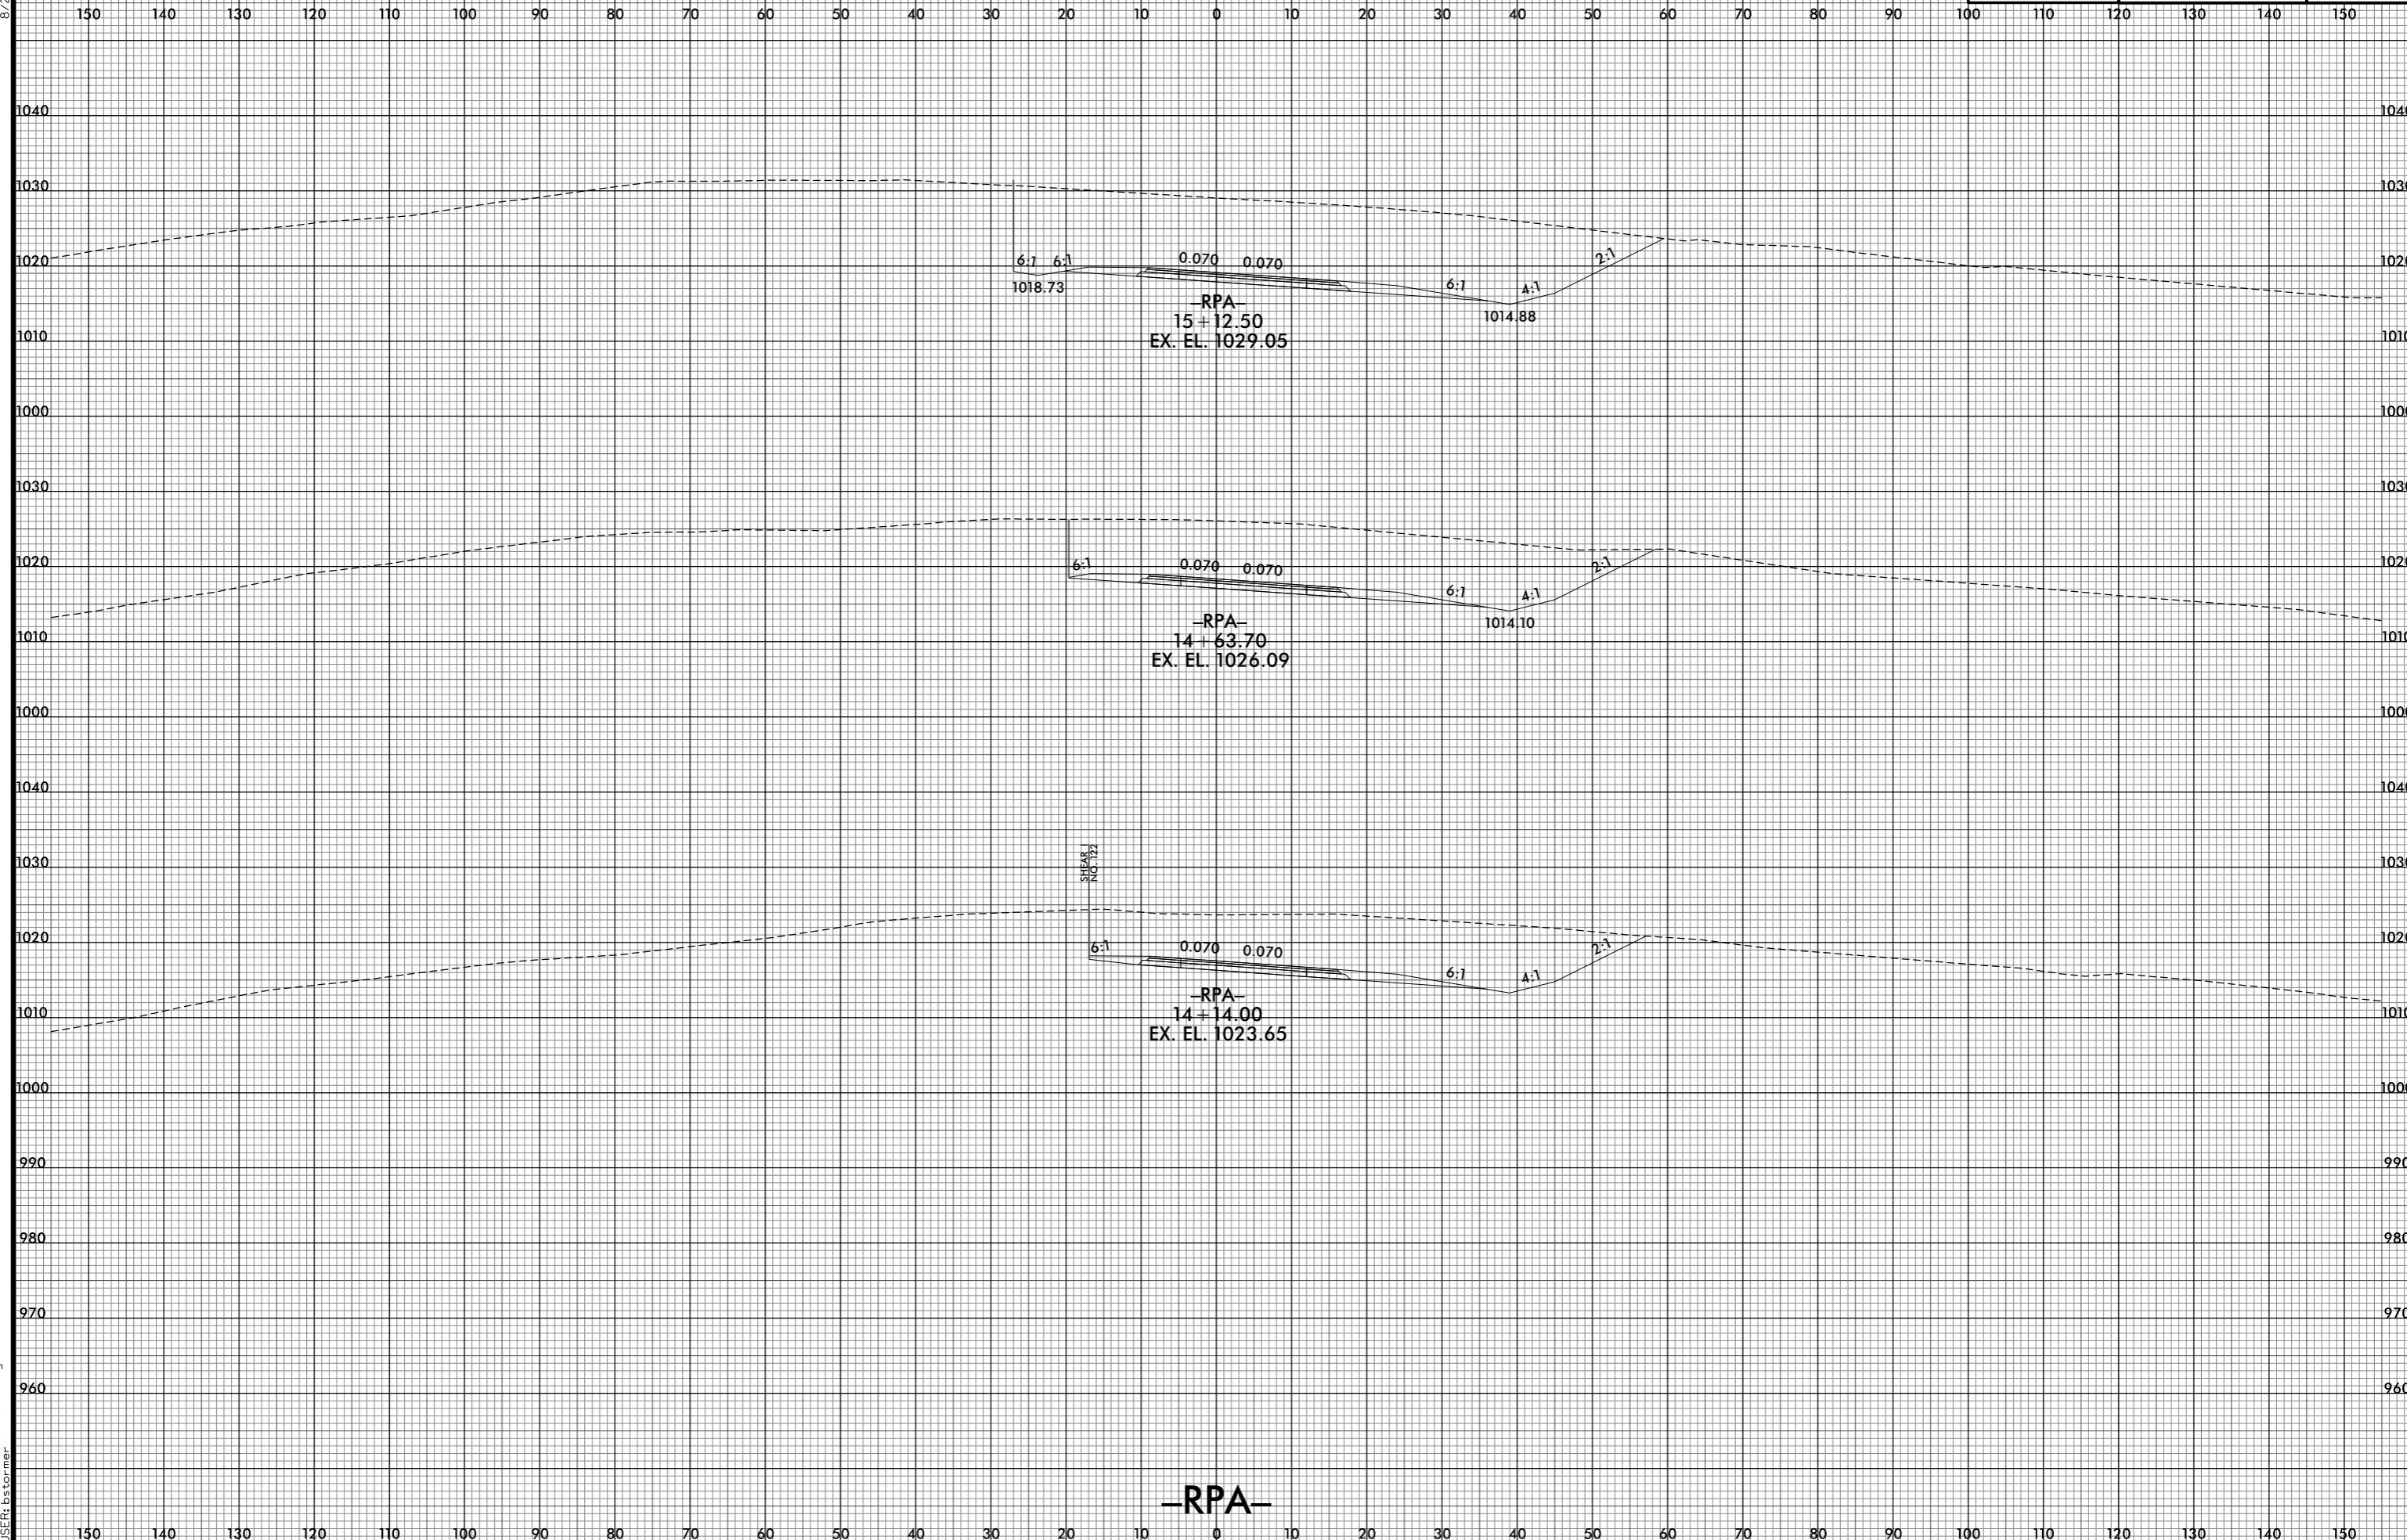

8/10/2021 2:54:53 PM
I:\R2233BB.RDY_XPL_RPA.dgn
USER: bscorner

-RPA-