


8/23/99



PROJ. REFERENCE NO. R-2233BB	SHEET NO. X-207
---------------------------------	--------------------

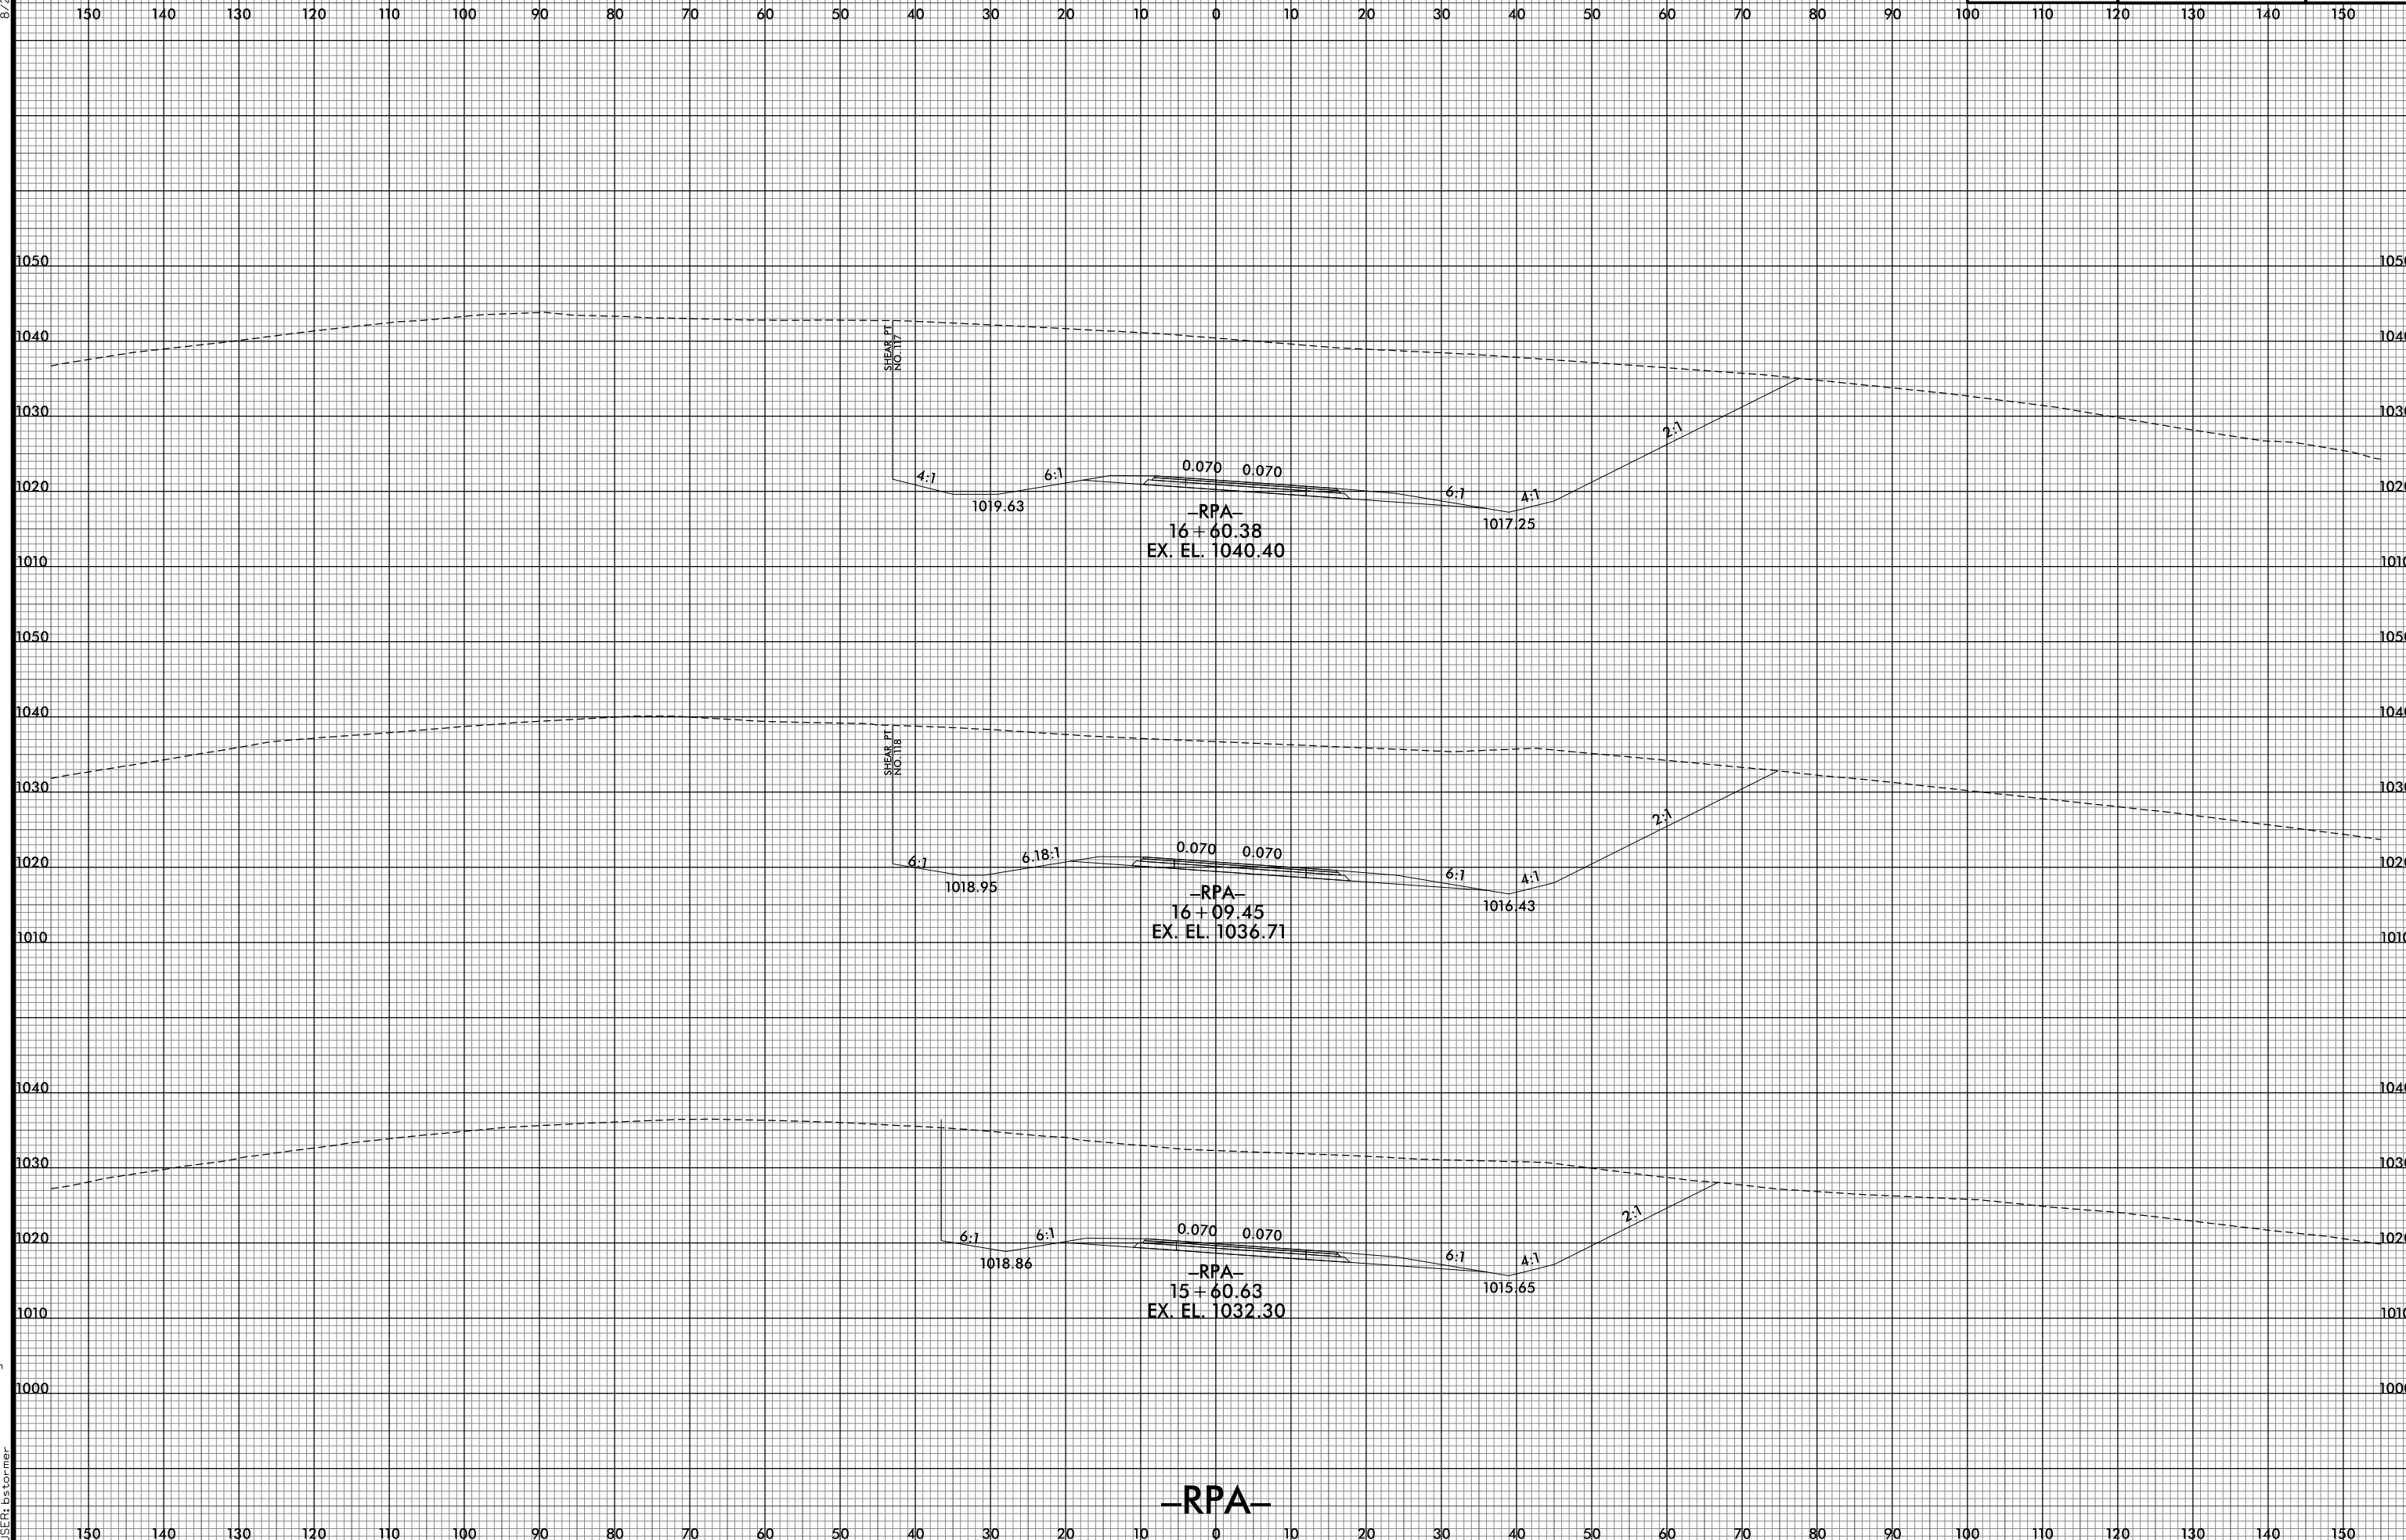

8/10/2021 2:54:55 PM
I:\R-2233BB.RDY_XPL_RPA.dgn
USER: ds tomer