


8/23/99



PROJ. REFERENCE NO.	SHEET NO.
R-2233BB	X-208

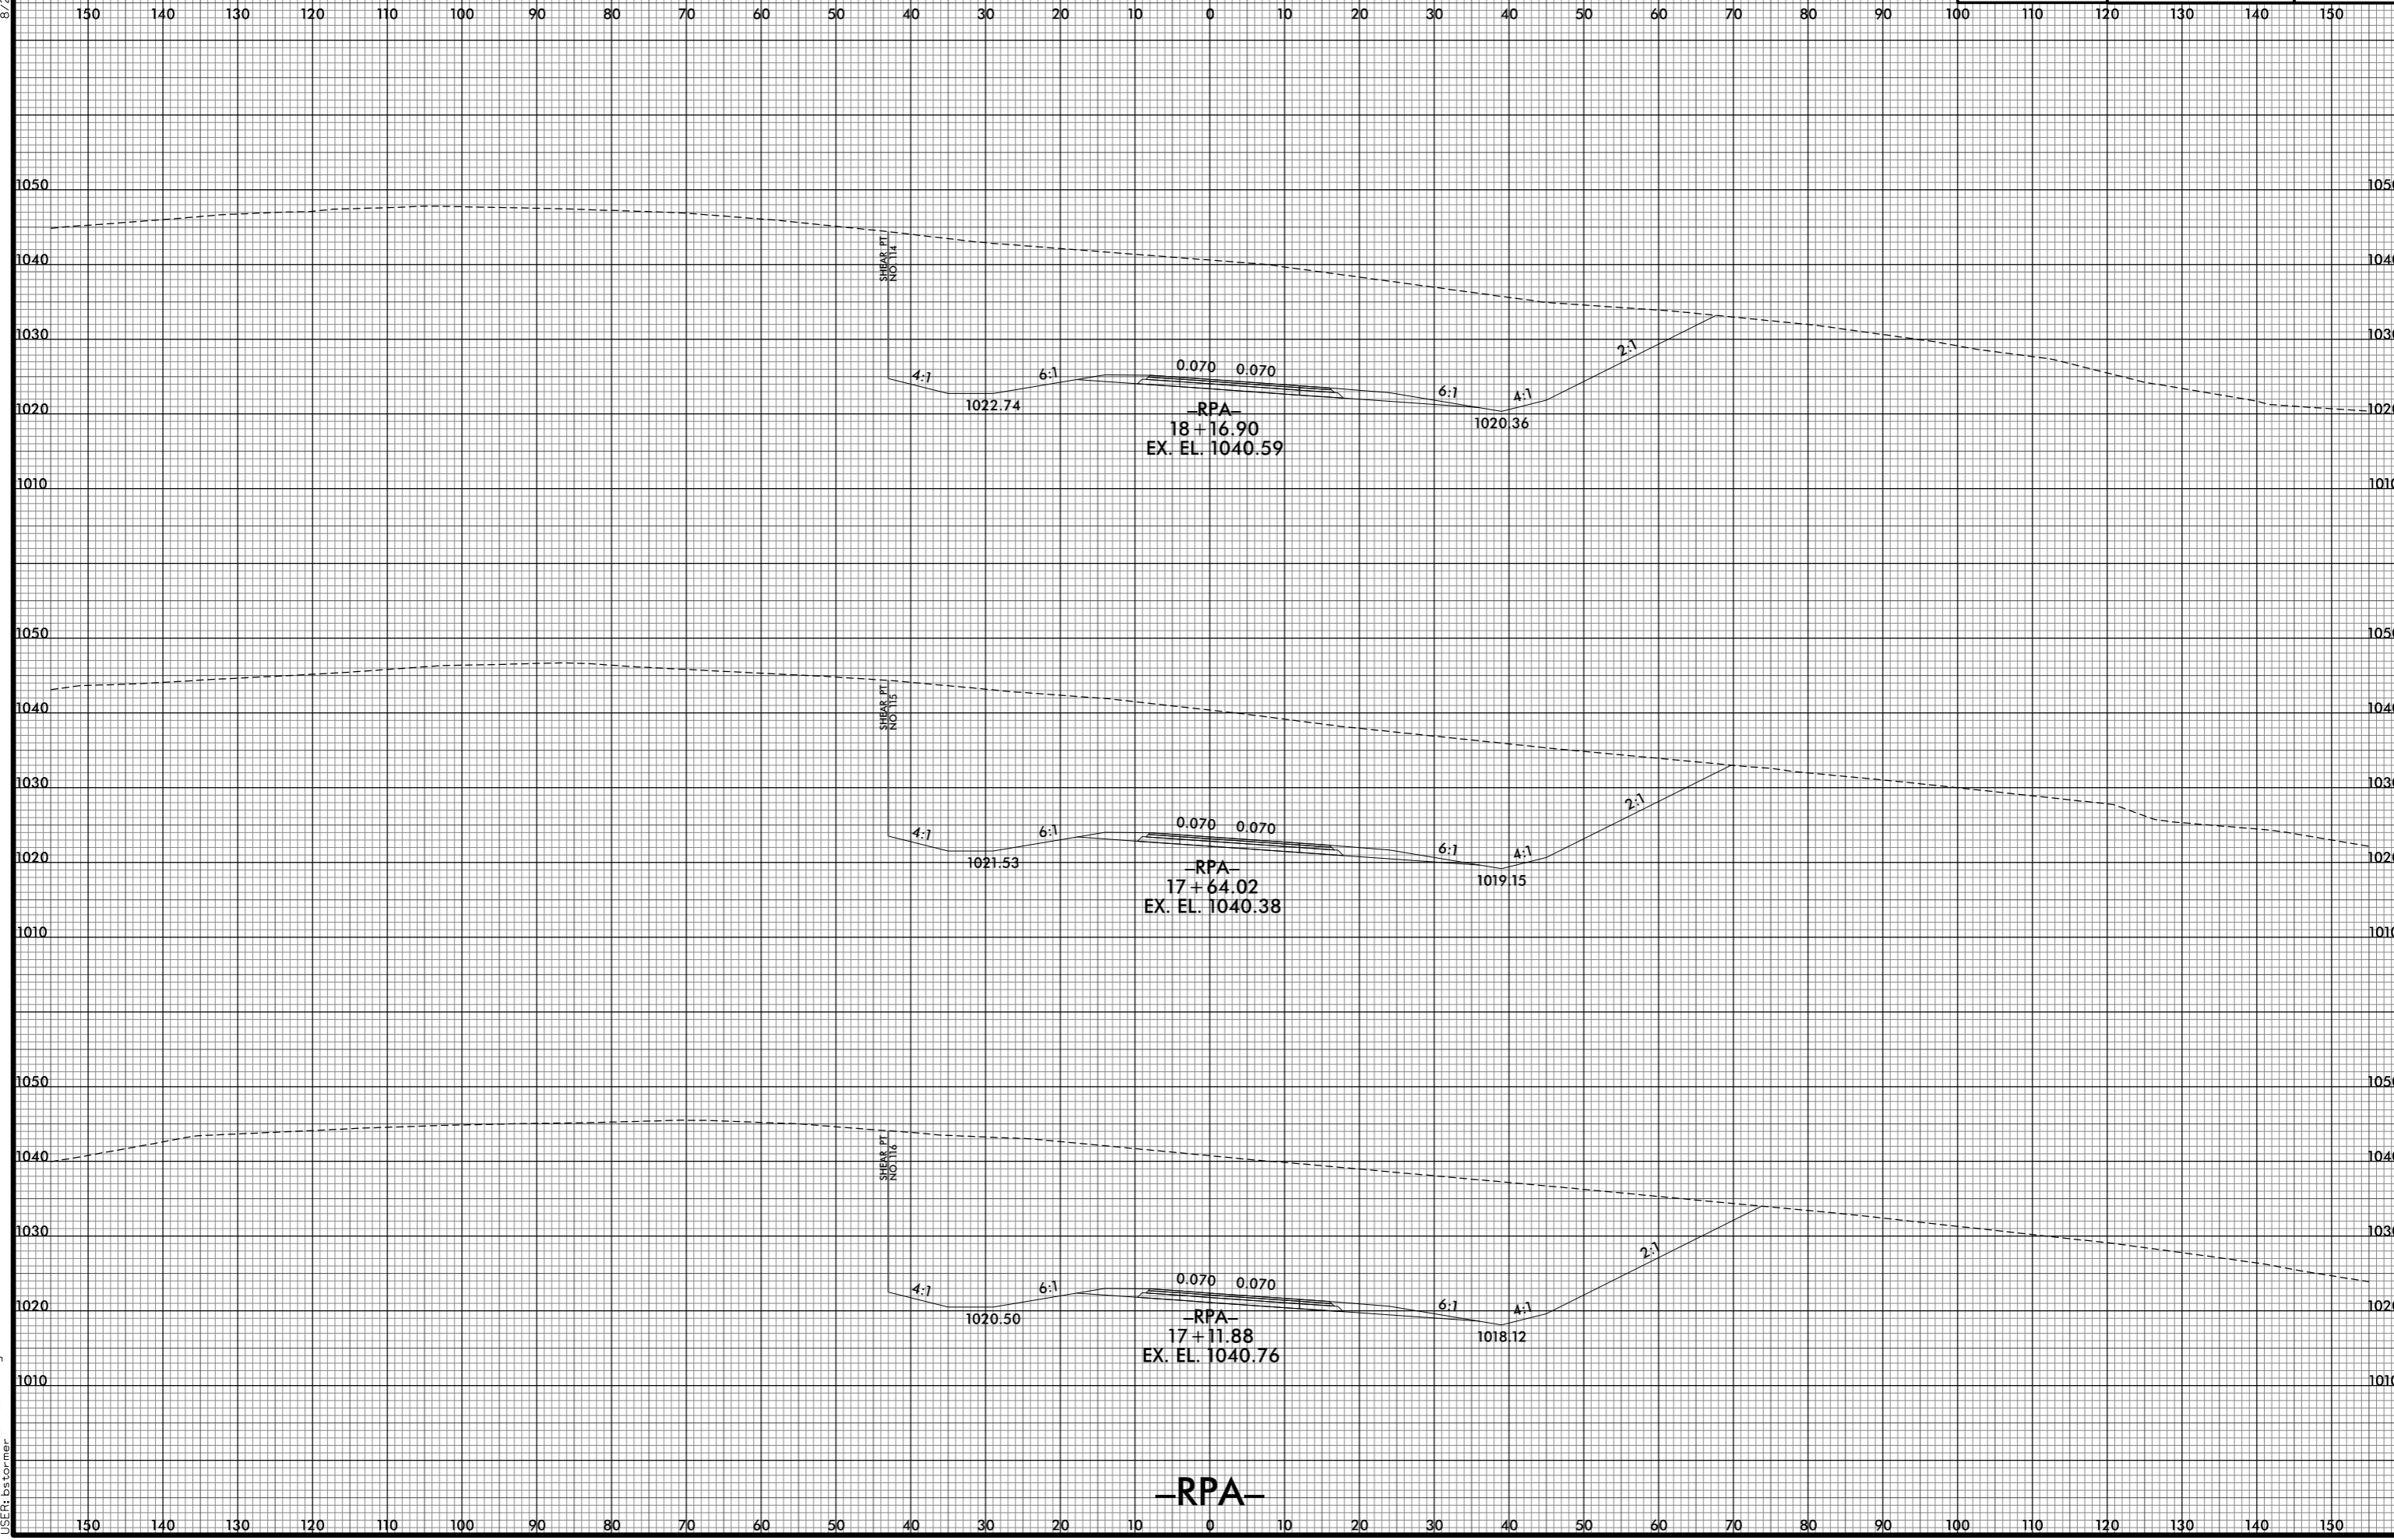

-RPA-

8/10/2021 2:54:56 PM  
I:\R-2233BB.RDY\_XPL\_RPA.dgn  
USER: bscorner