


8/23/99

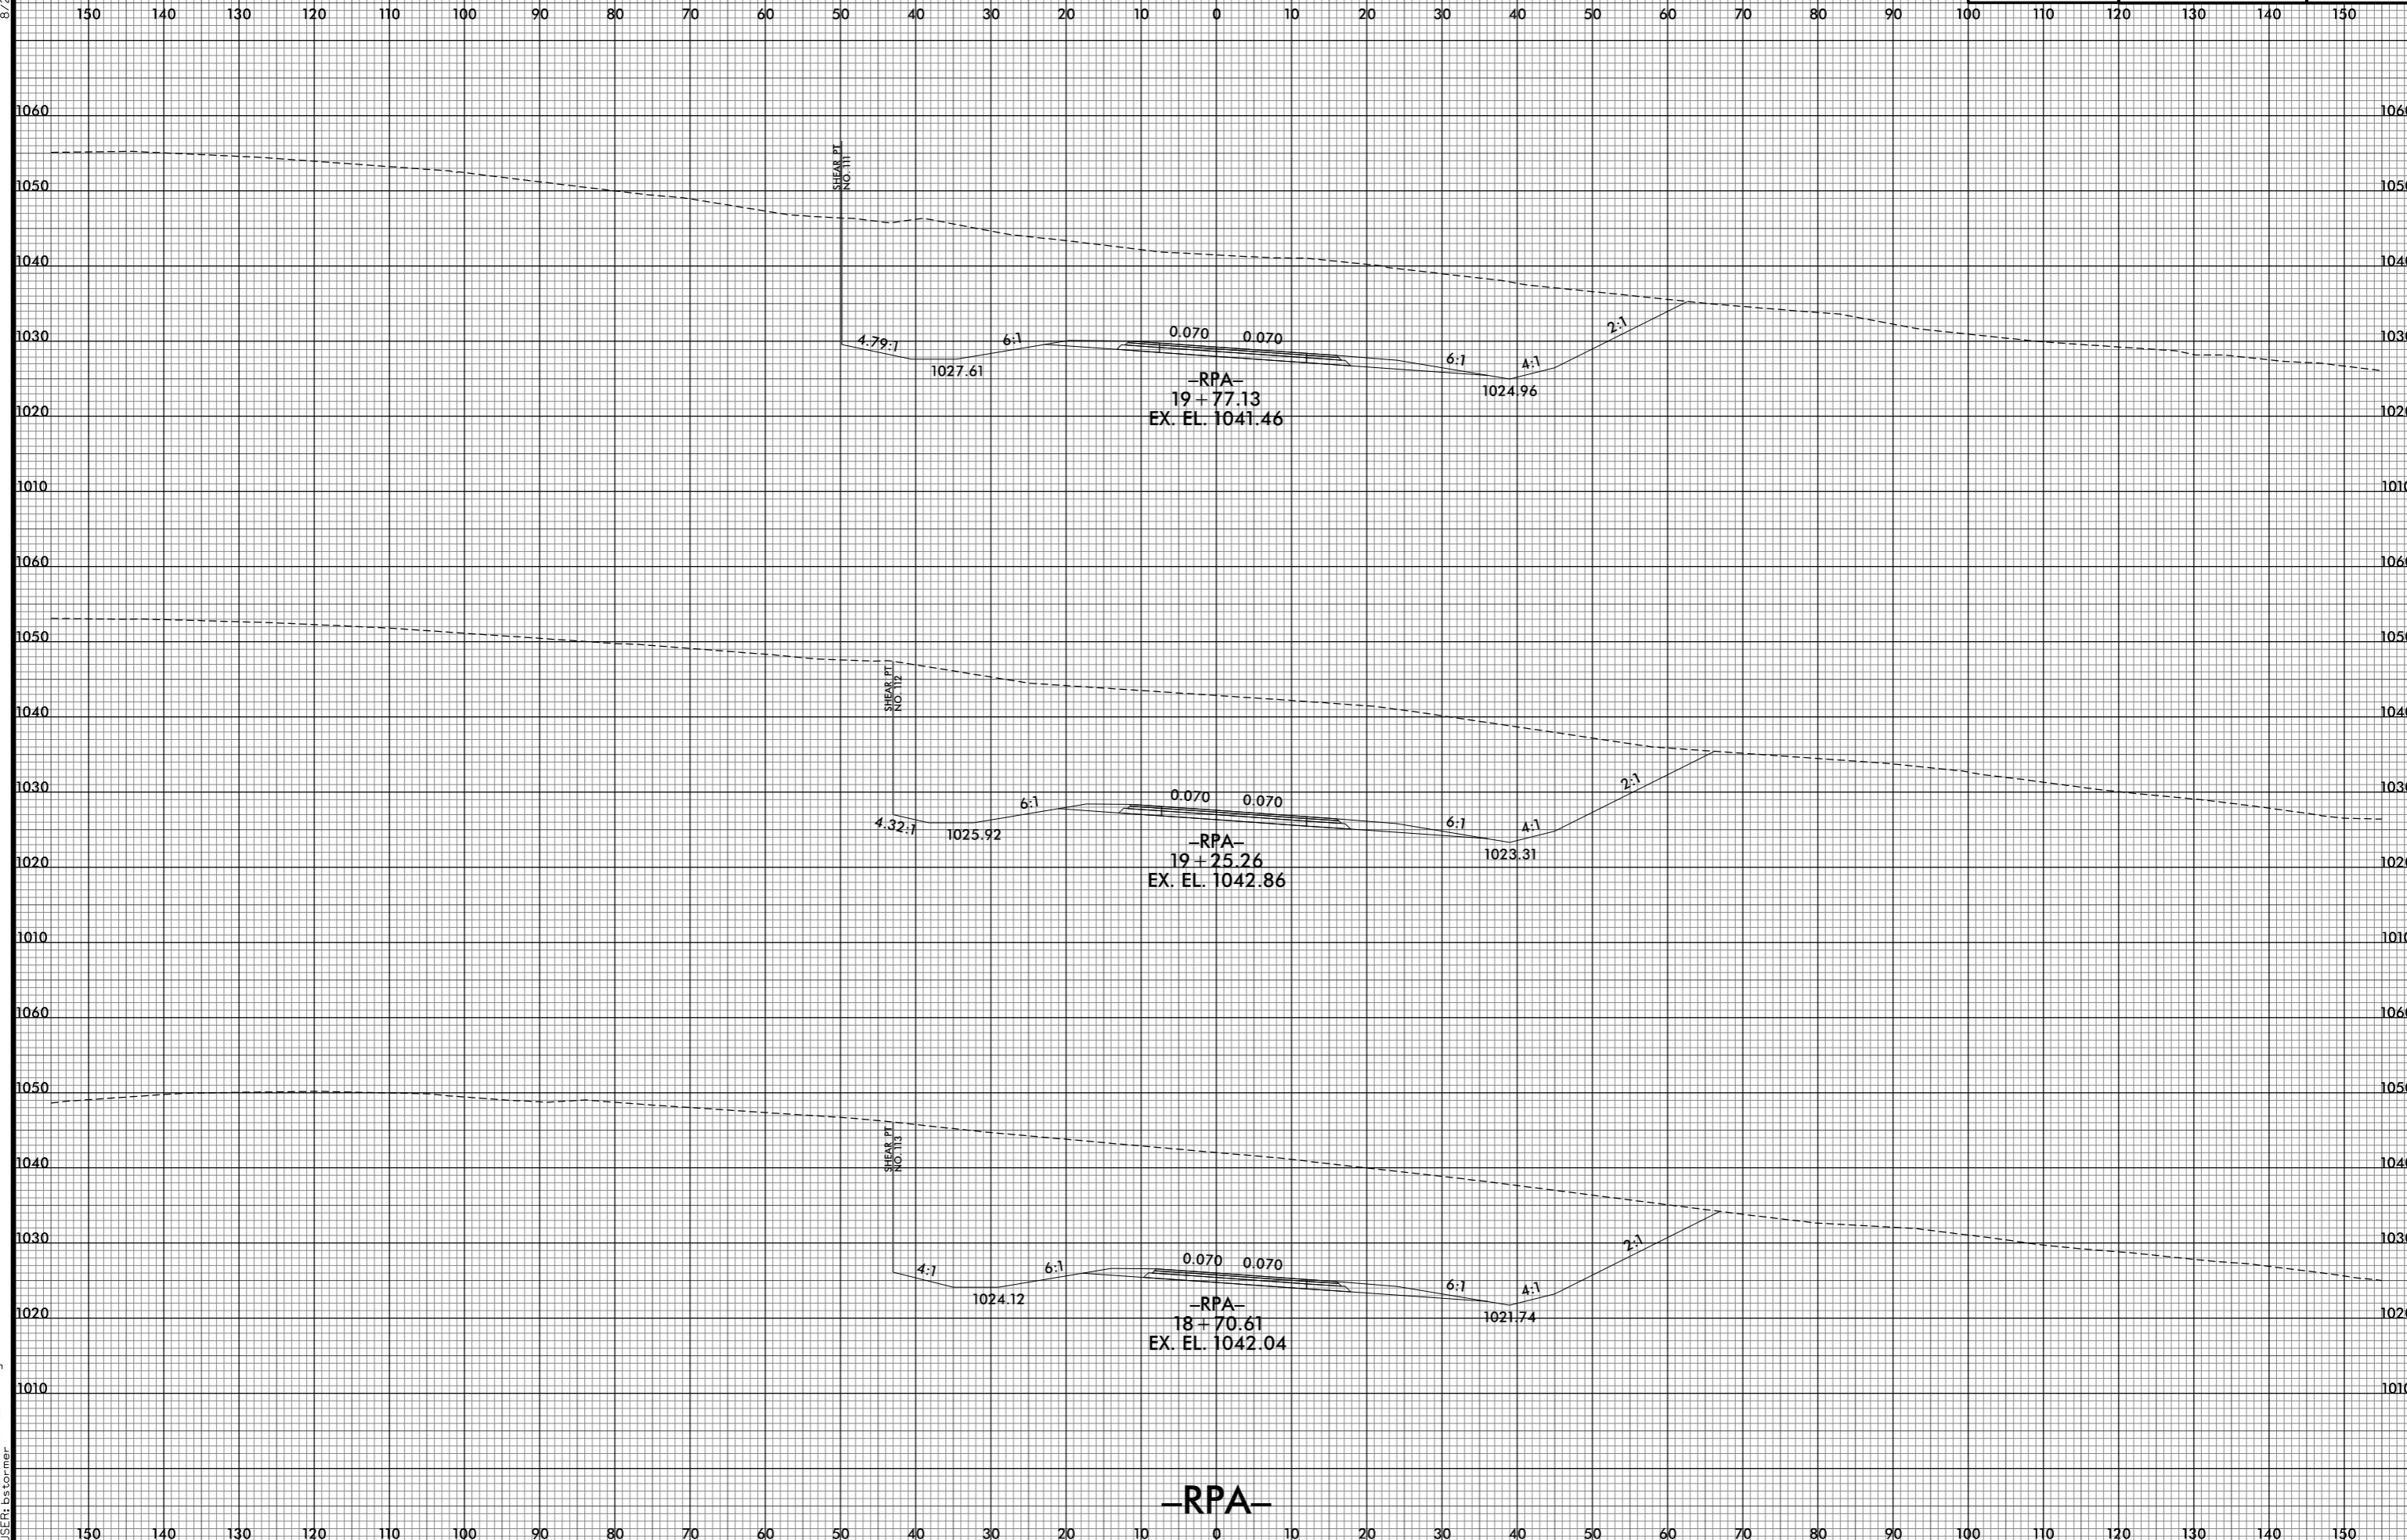

8/10/2021 2:54:58 PM
I:\R-2233BB.RDY_XPL_RPA.dgn
USER: ds for mer

-RPA-