


8/23/99



PROJ. REFERENCE NO. R-2233BB	SHEET NO. X-210
---------------------------------	--------------------

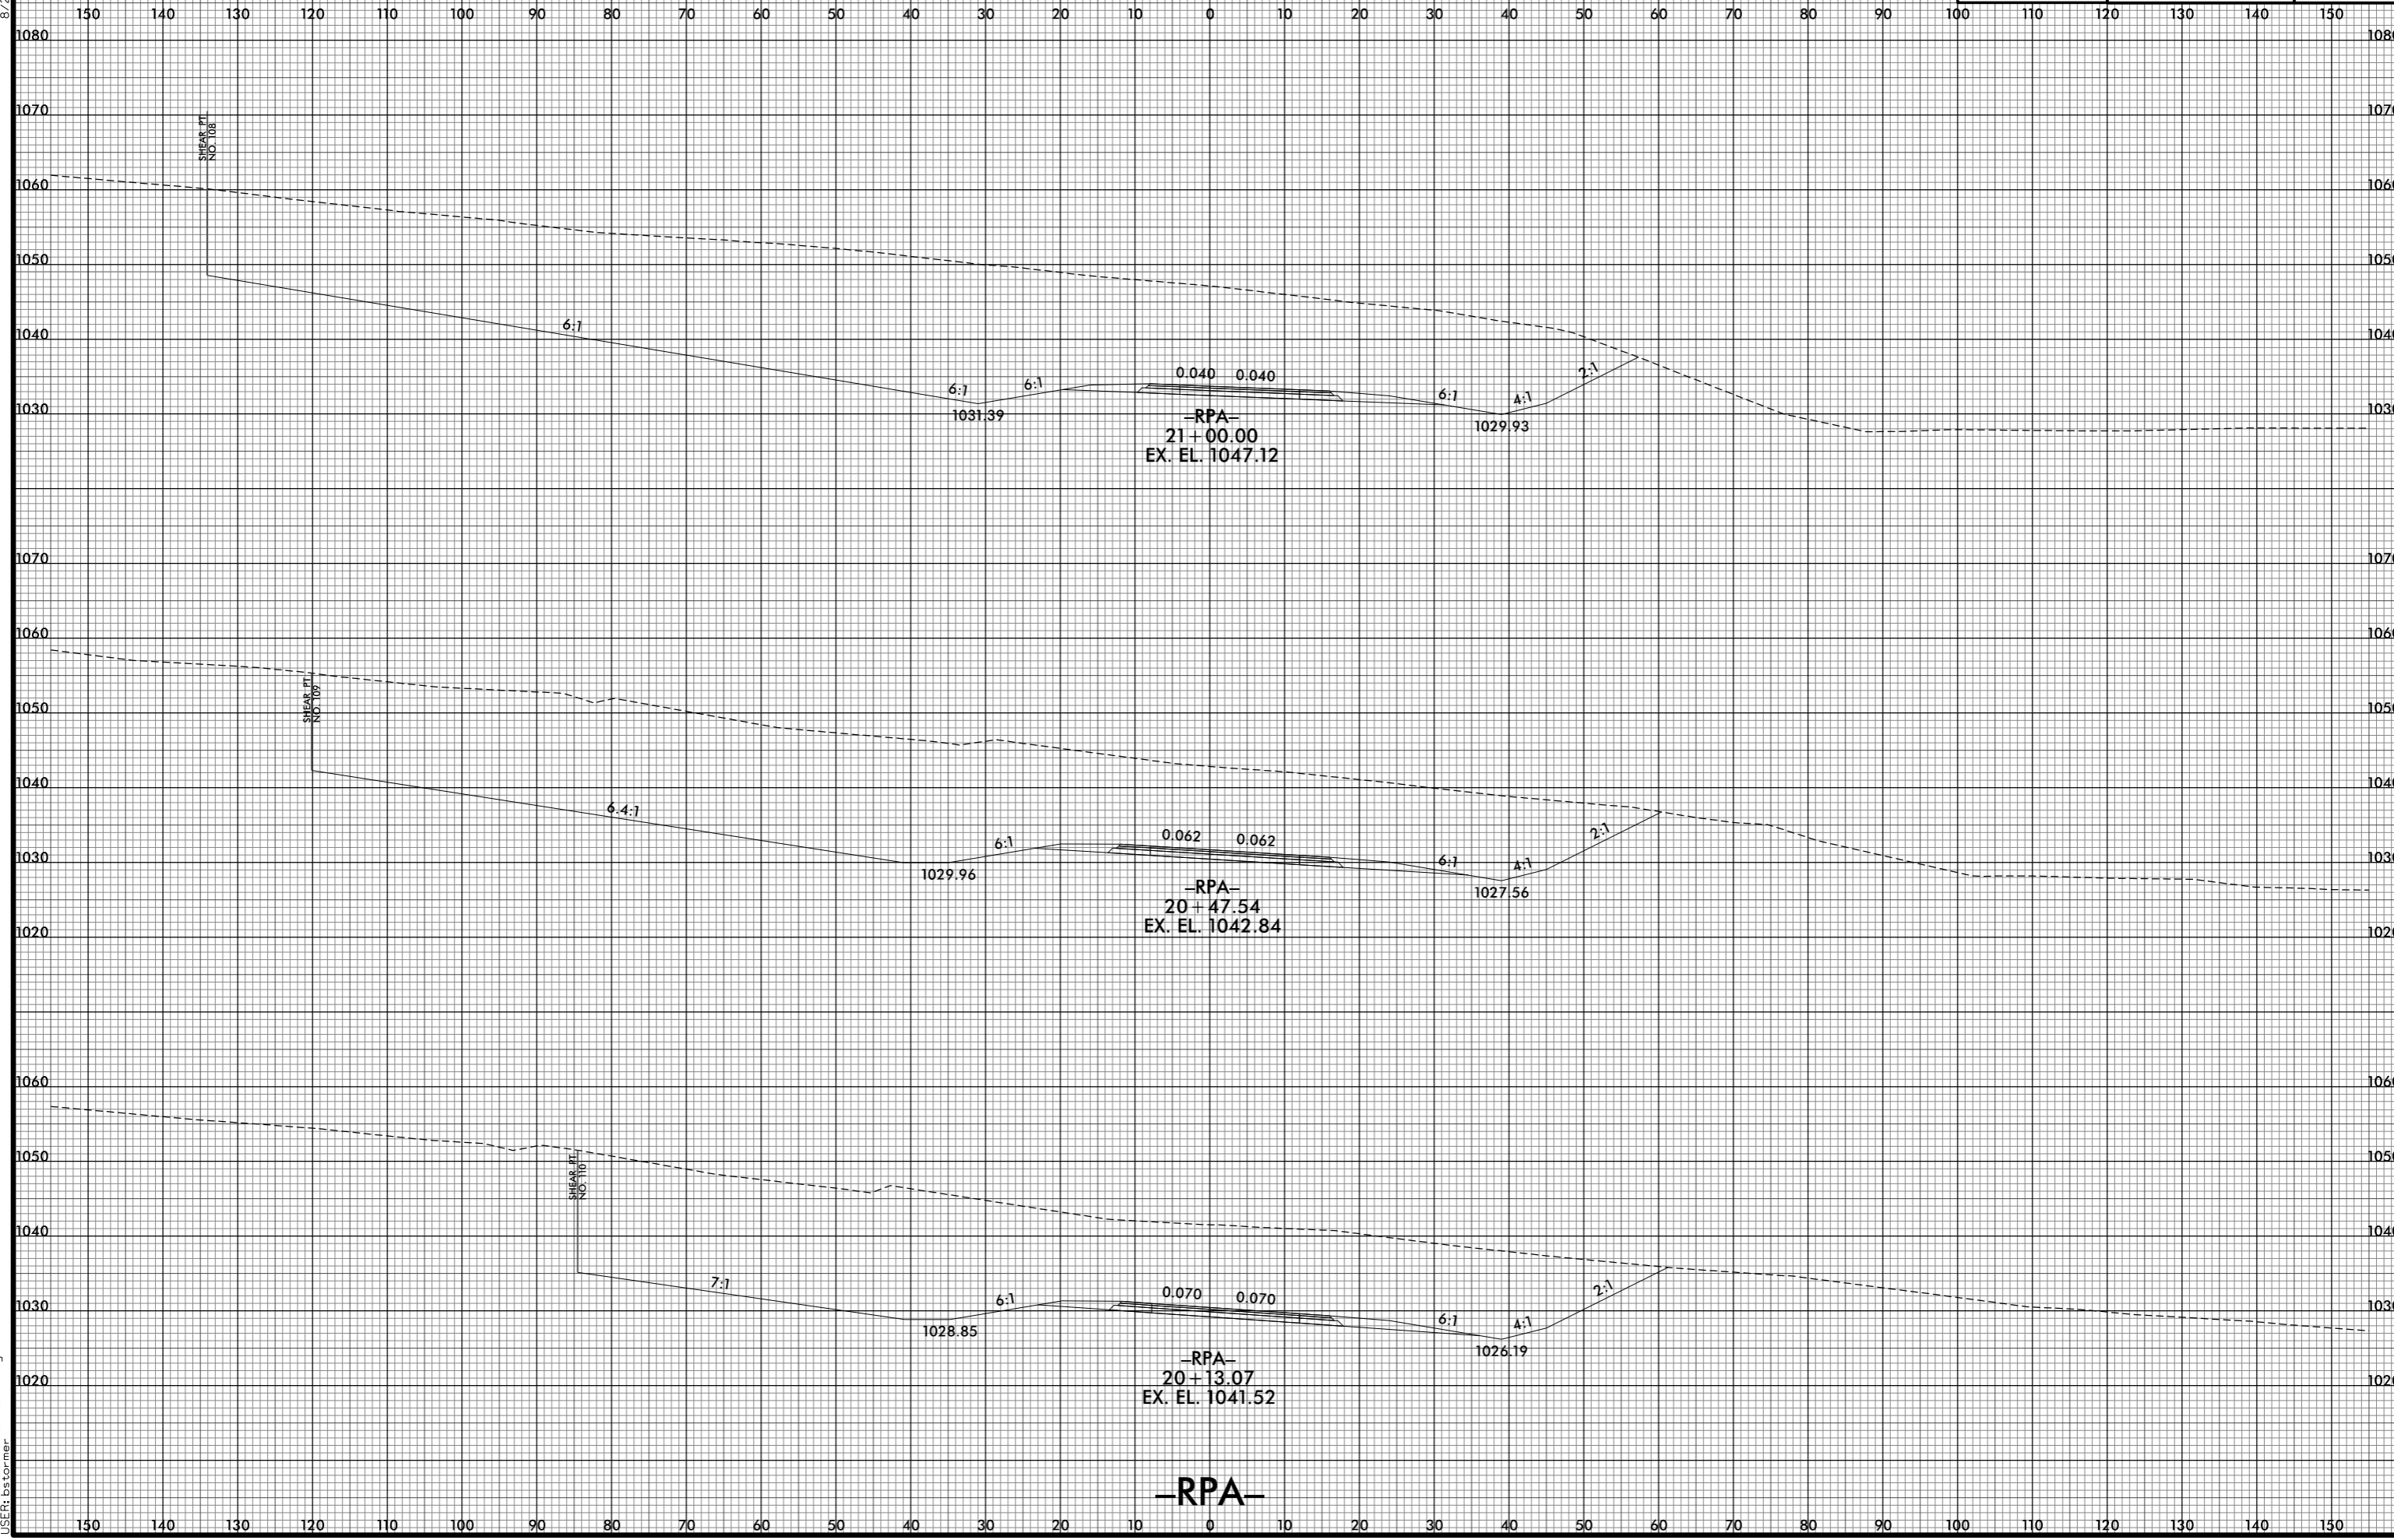

8/10/2021 2:54:59 PM  
I:\R2233BB.RDY.XPL\_RPA.dgn  
USER: ds tomer

-RPA-