


8/23/99



PROJ. REFERENCE NO.
R-2233BB

SHEET NO.
X-213

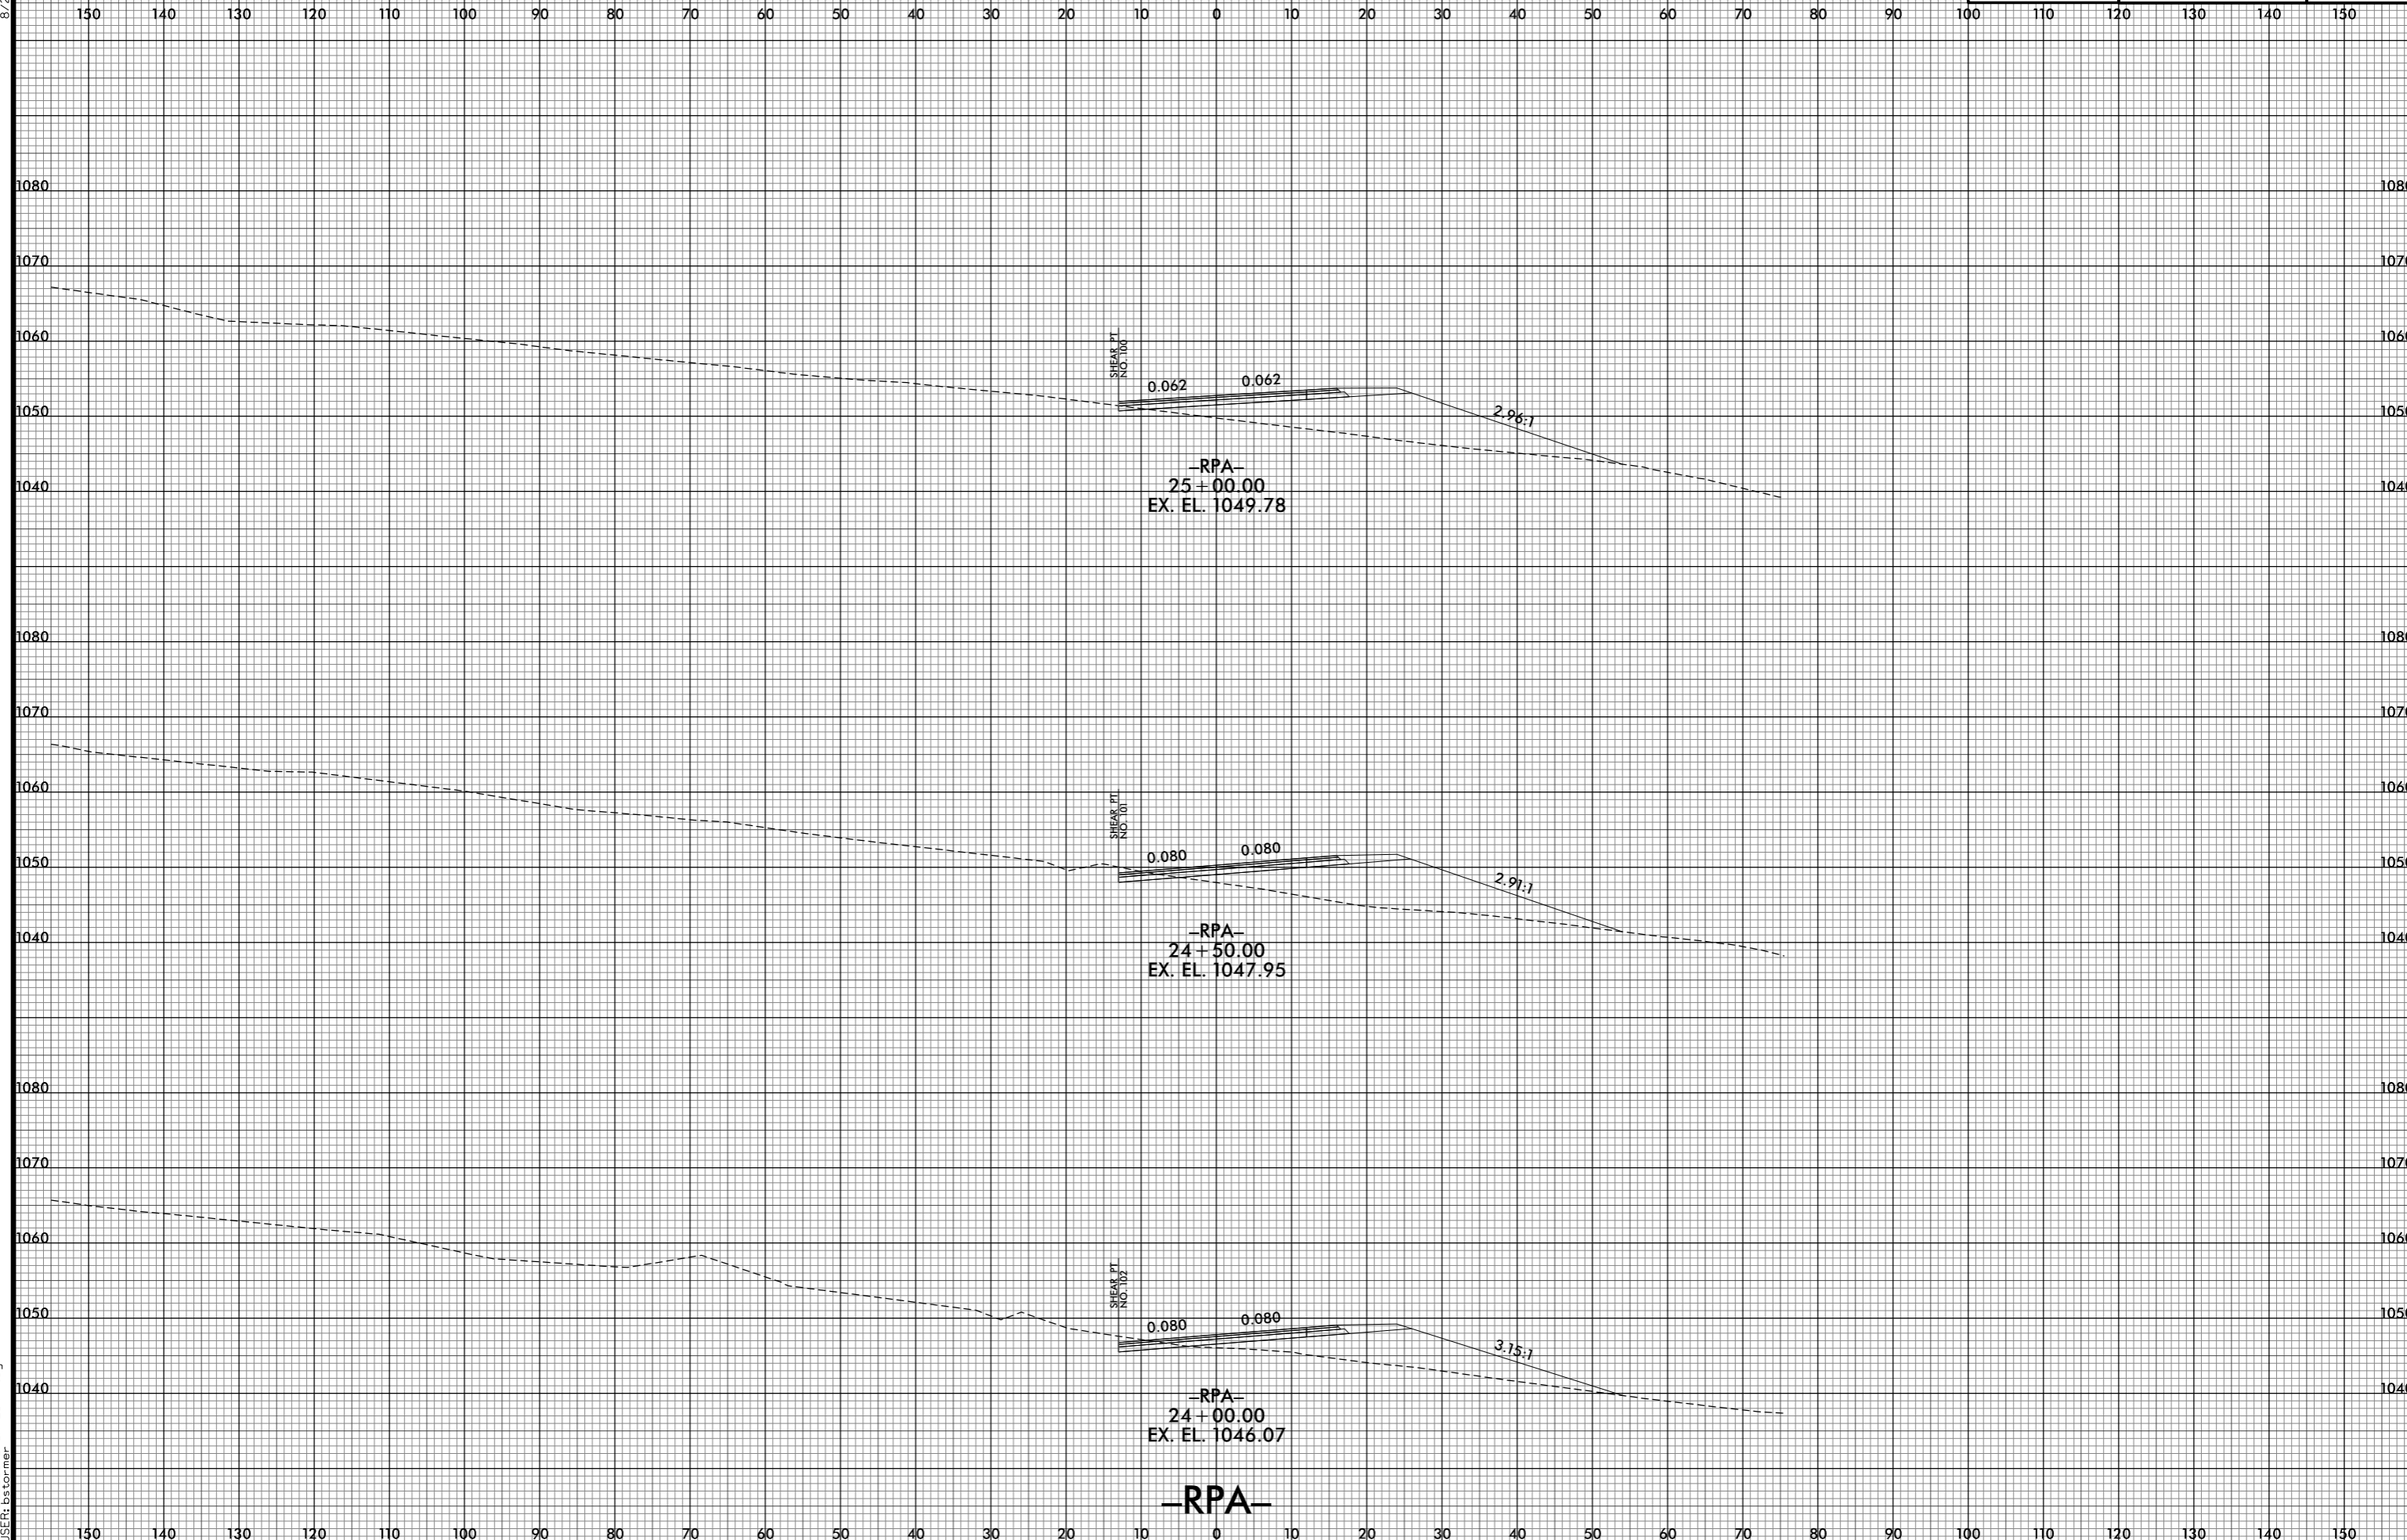

8/10/2021 12:55:04 PM
I:\R-2233BB.RDY.XPL_RPA.dgn
USER: ds tomer

-RPA-