


8/23/99



PROJ. REFERENCE NO.	SHEET NO.
R-2233BB	X-214

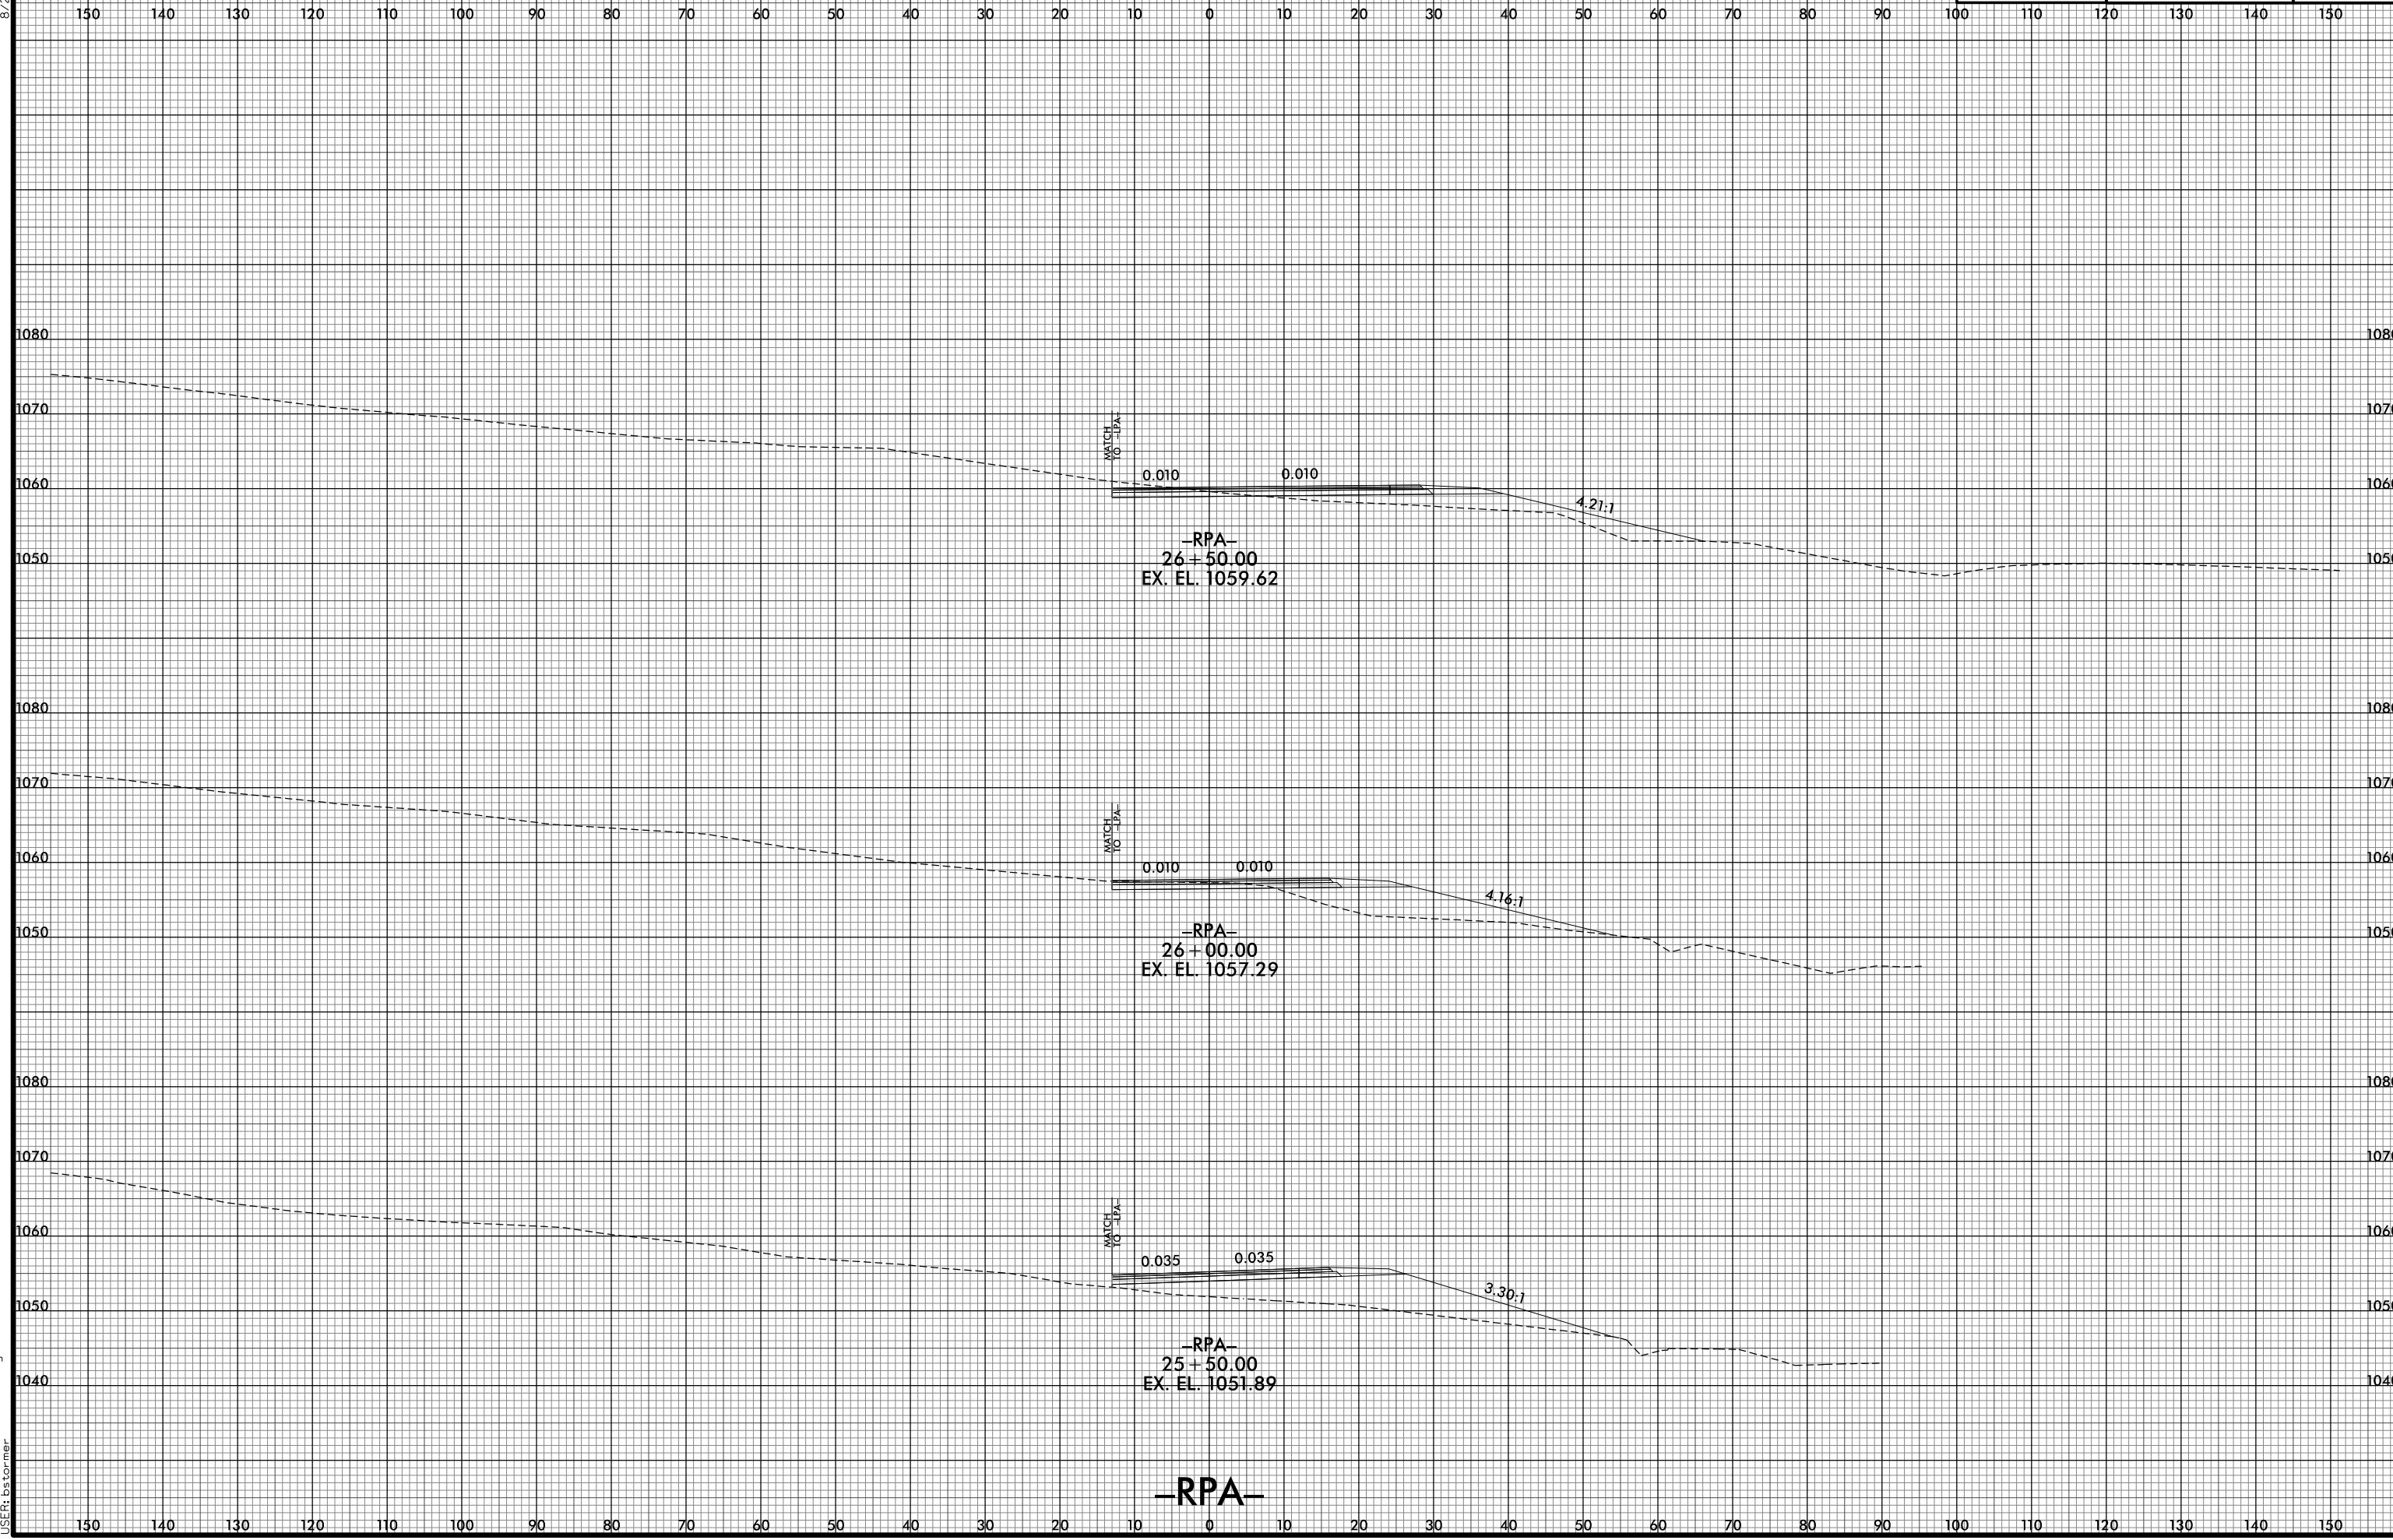

8/10/2021 2:55:06 PM
I:\R2233BB.RDY.XPL_RPA.dgn
USER: ds tomer

-RPA-