

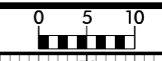


8/23/99

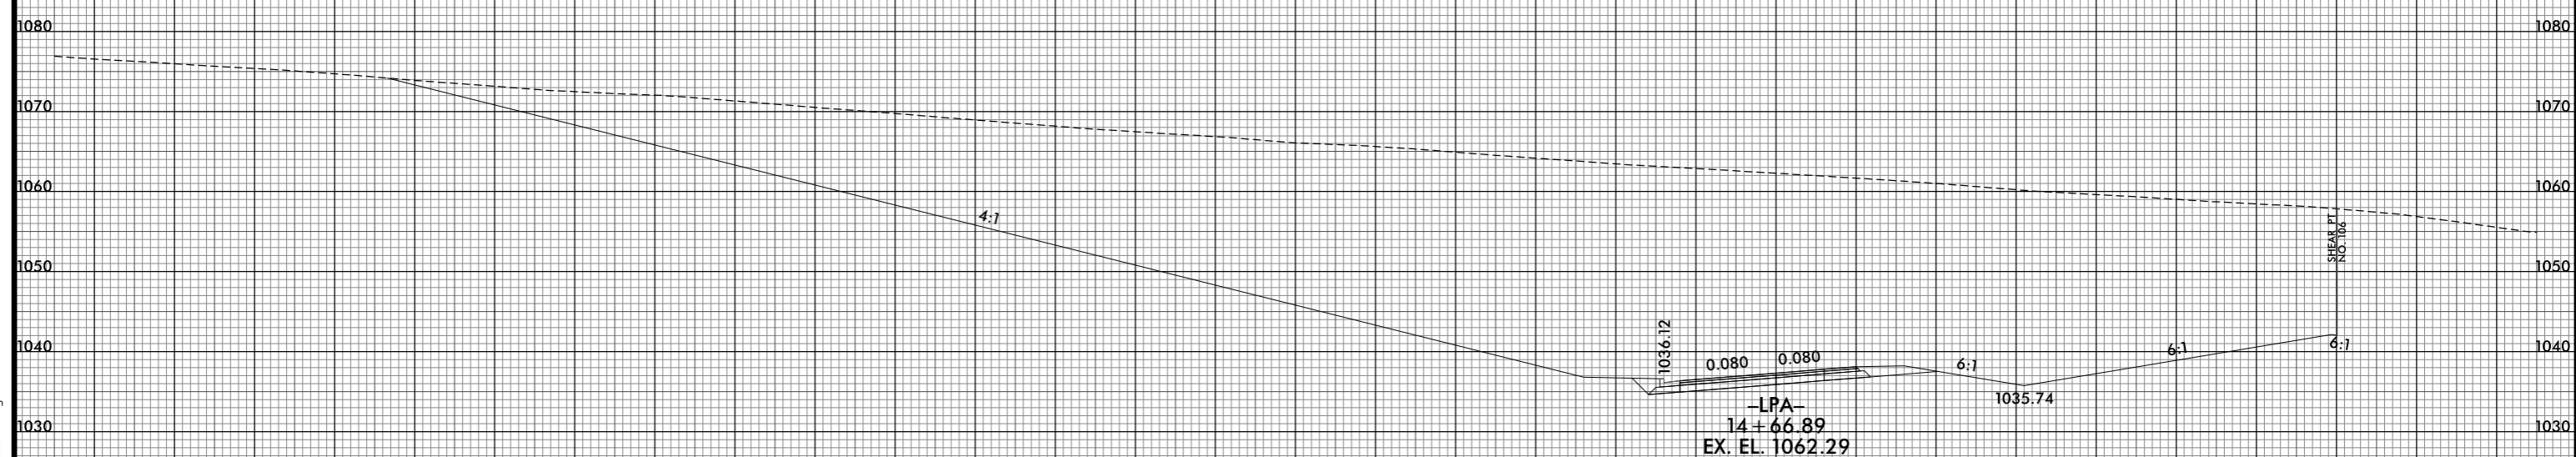

PROJ. REFERENCE NO.	SHEET NO.
R-2233BB	X-219

210 200 190 180 170 160 150 140 130 120 110 100 90 80 70 60 50 40 30 20 10 0 10 20 30 40 50 60 70 80 90

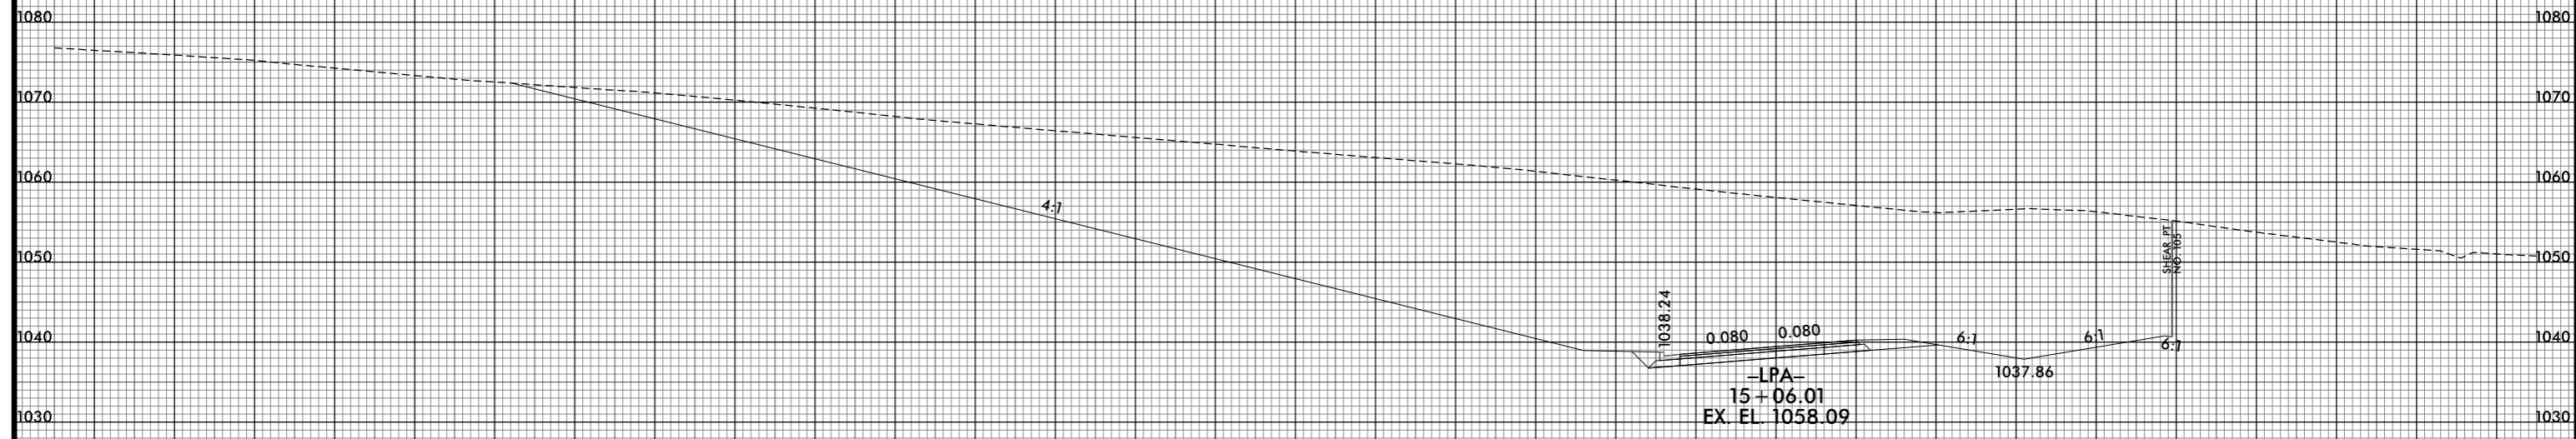

-LPA-

8/10/2021 12:55:18 PM
I:\R2233BB_R0Y_XPL_LPA.dgn
USER: ds forner

210 200 190 180 170 160 150 140 130 120 110 100 90 80 70 60 50 40 30 20 10 0 10 20 30 40 50 60 70 80 90