



8/23/99

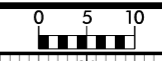

PROJ. REFERENCE NO.	SHEET NO.
R-2233BB	X-226

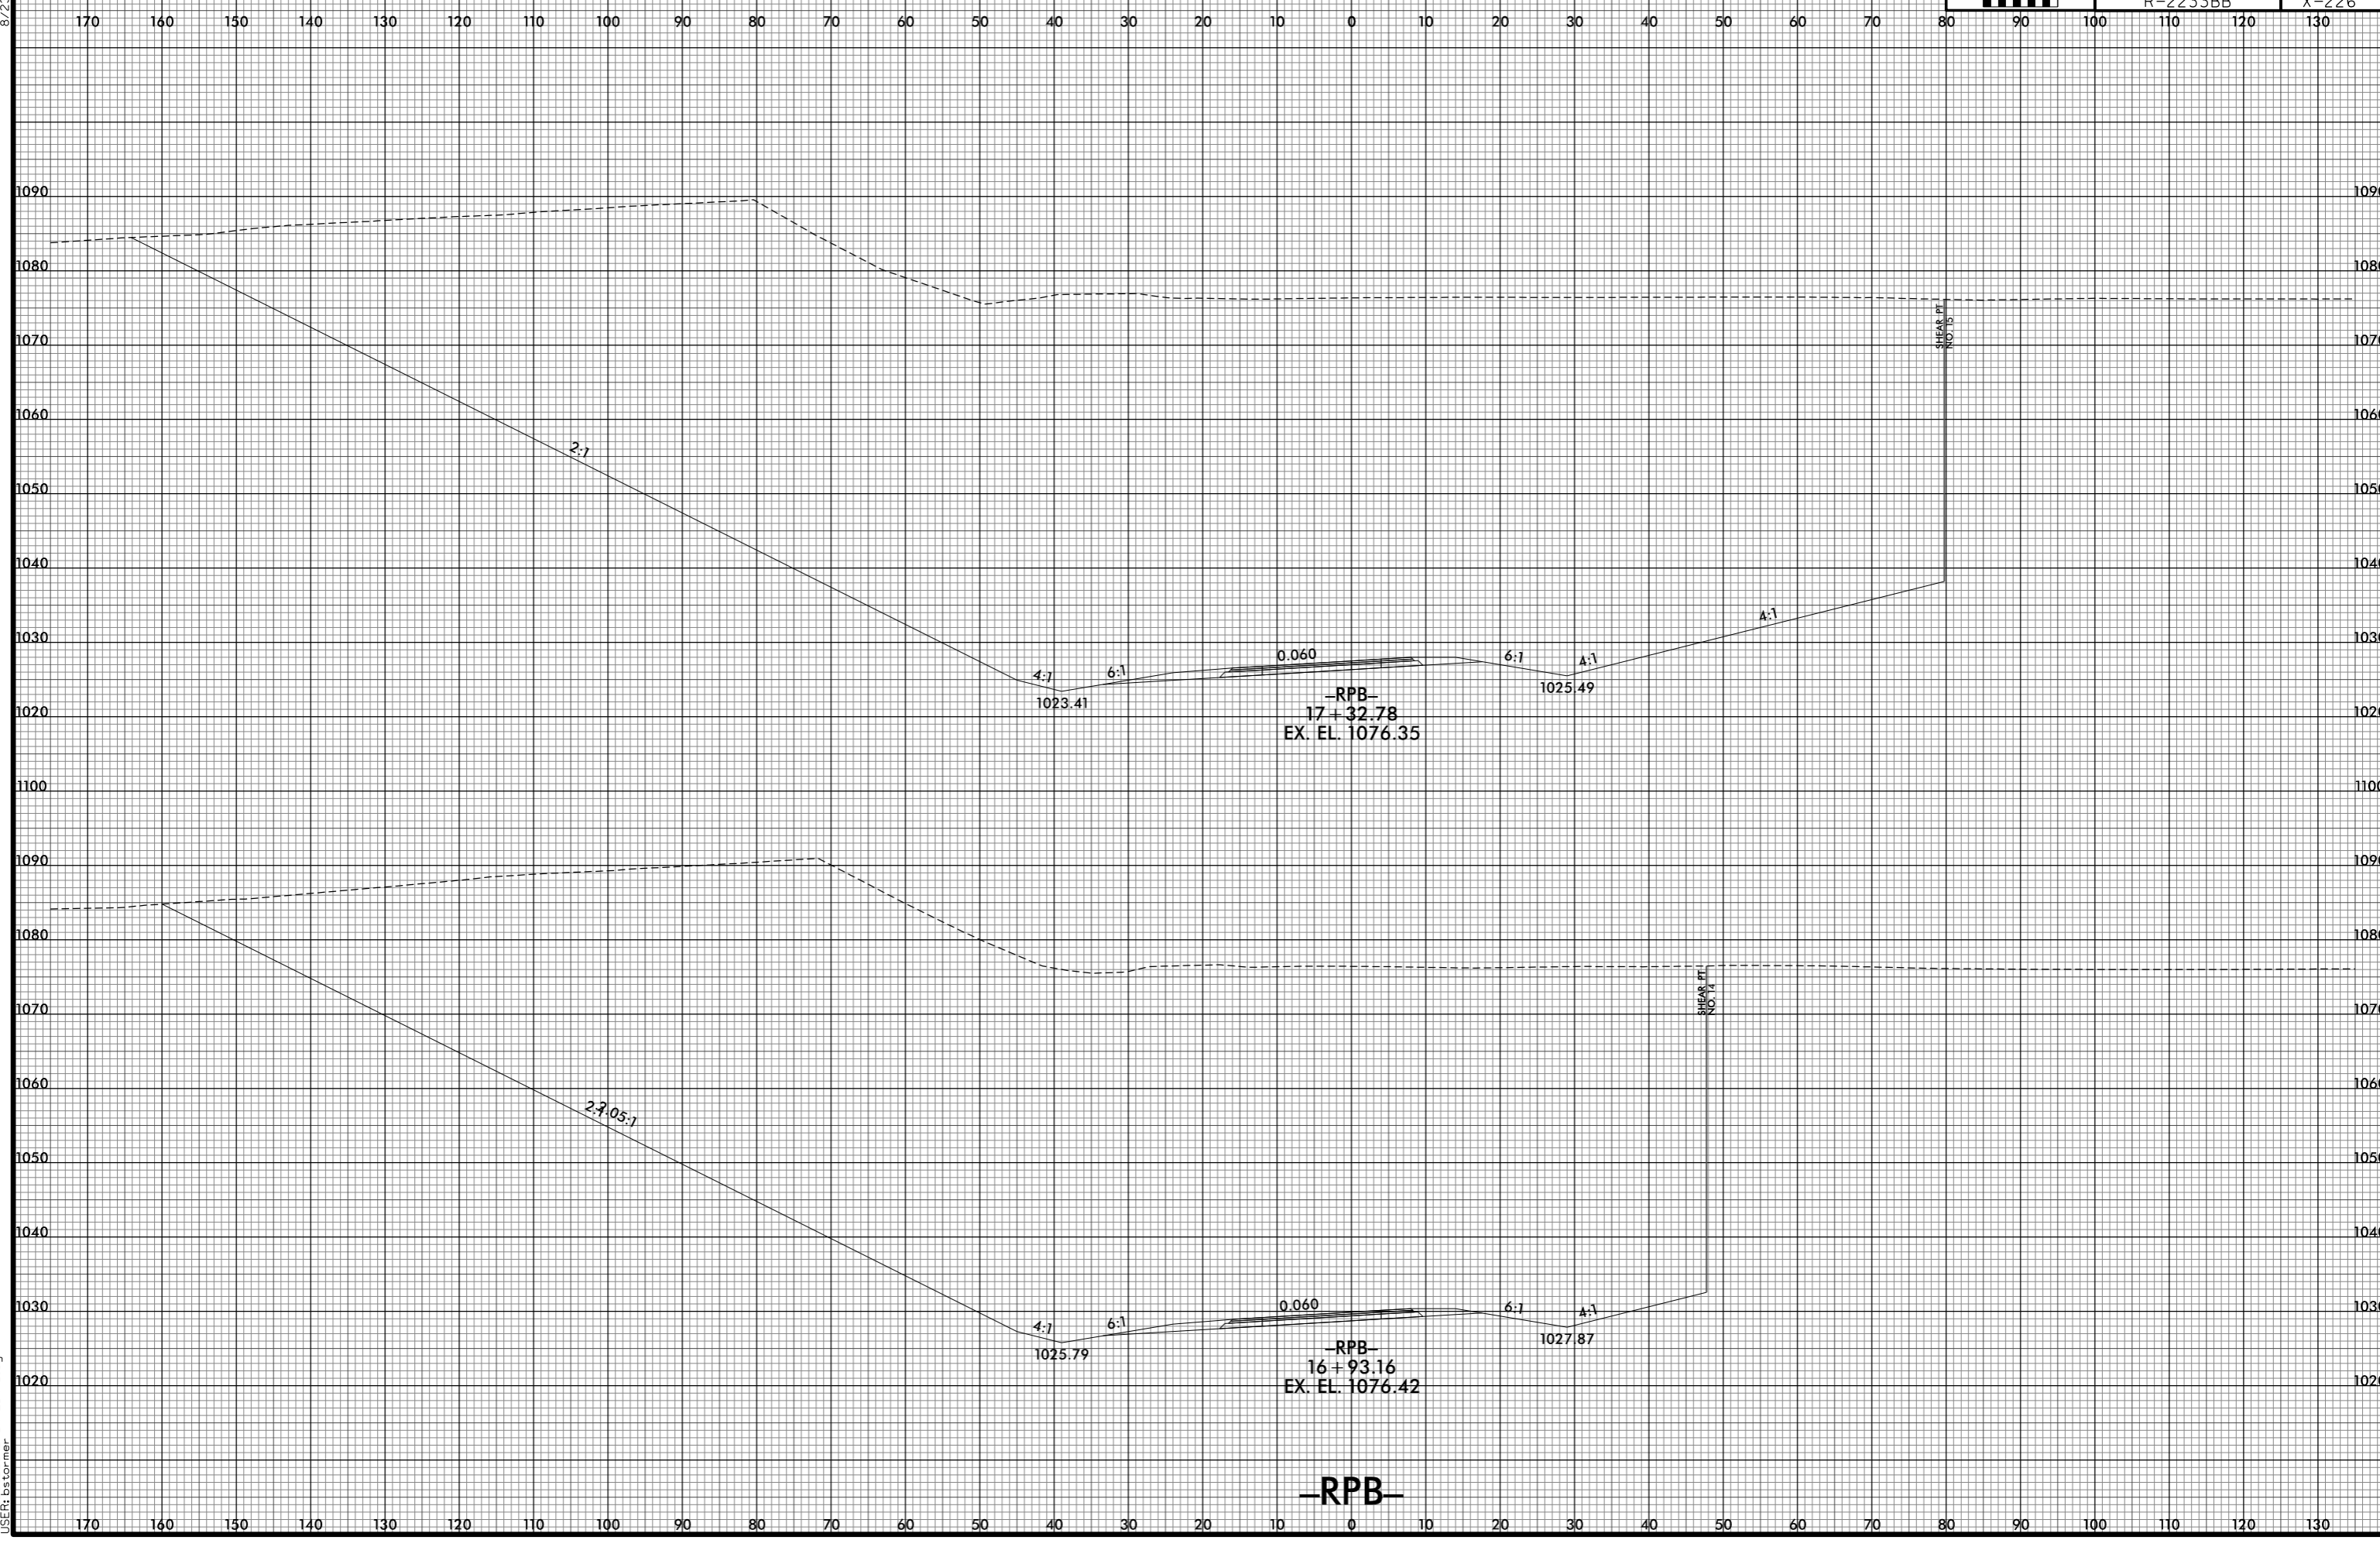

-RPB-  
17+32.78  
EX. EL. 1076.35

-RPB-  
16+93.16  
EX. EL. 1076.42

-RPB-

8/10/2021 12:55:30 PM  
I:\R2233BB\_RDY\_XPL\_RPB.dgn  
USER: ds tomer