



8/23/99

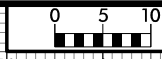

PROJ. REFERENCE NO.	SHEET NO.
R-2233BB	X-229

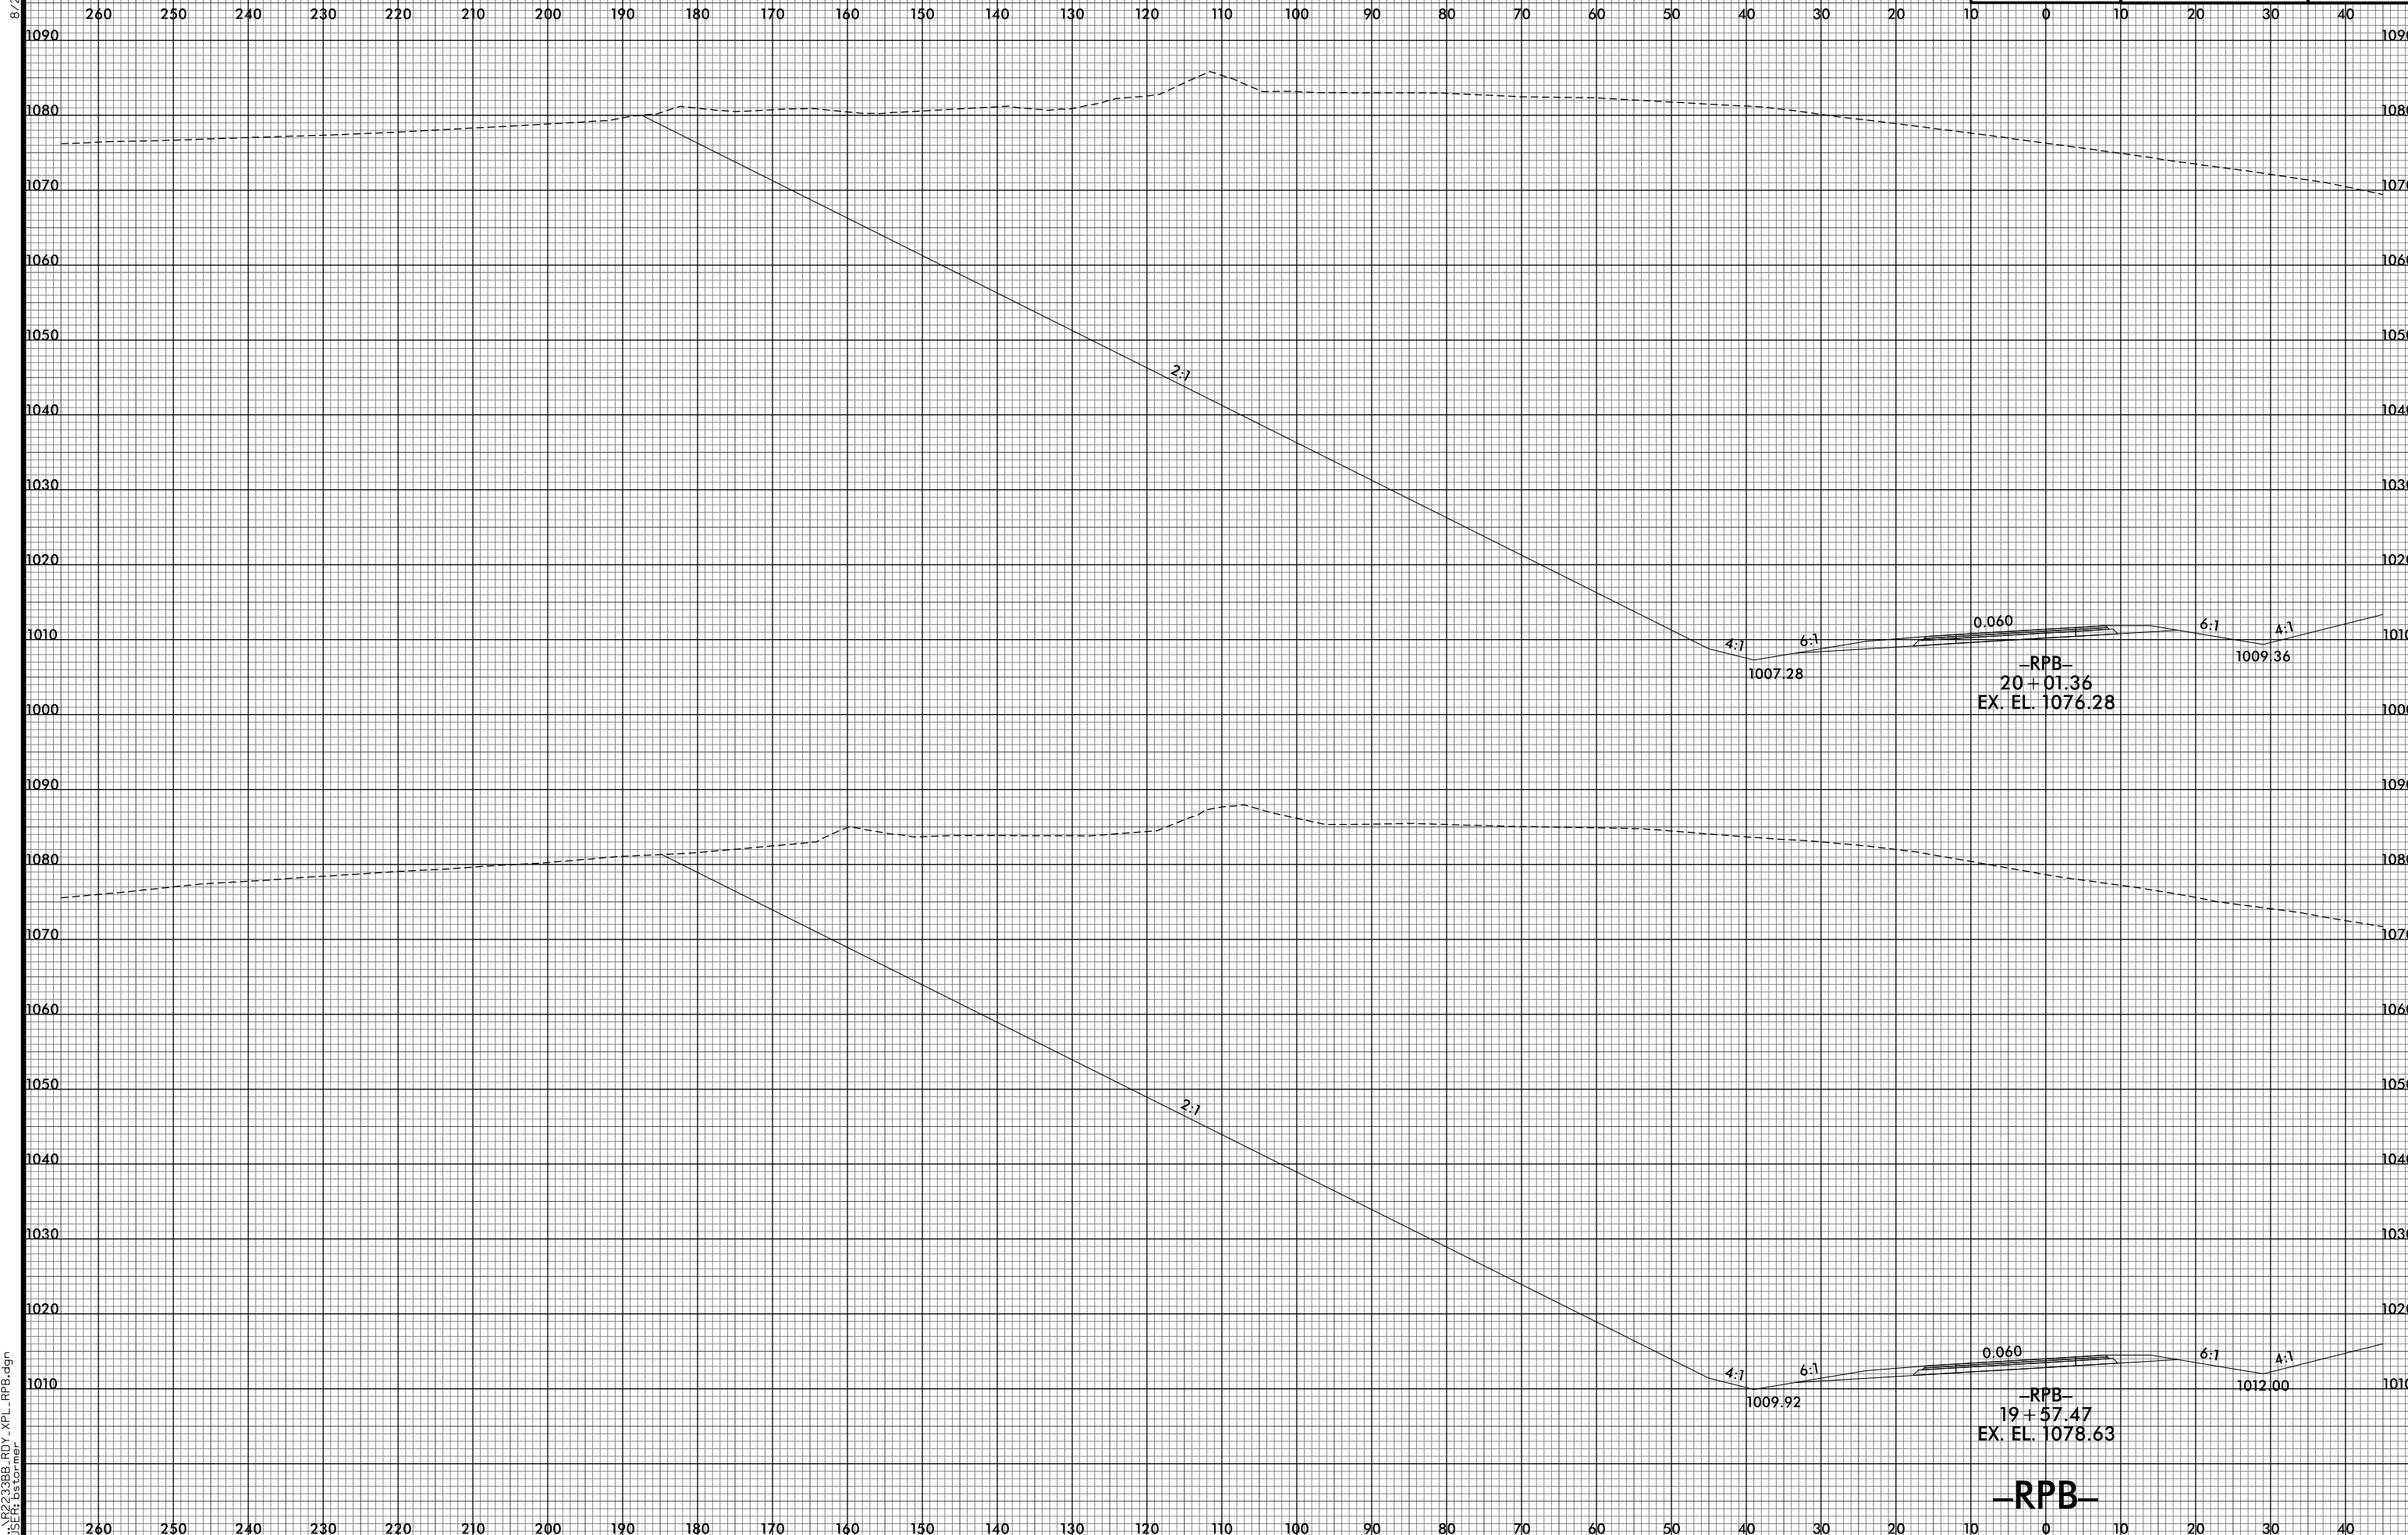

8/10/2021 2:55:37 PM  
I:\R2233BB\_R0Y\_XPL\_RPB.dgn  
USER: bscorner

**-RPB-**