



8/23/99

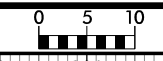

PROJ. REFERENCE NO.	SHEET NO.
R-2233BB	X-229A

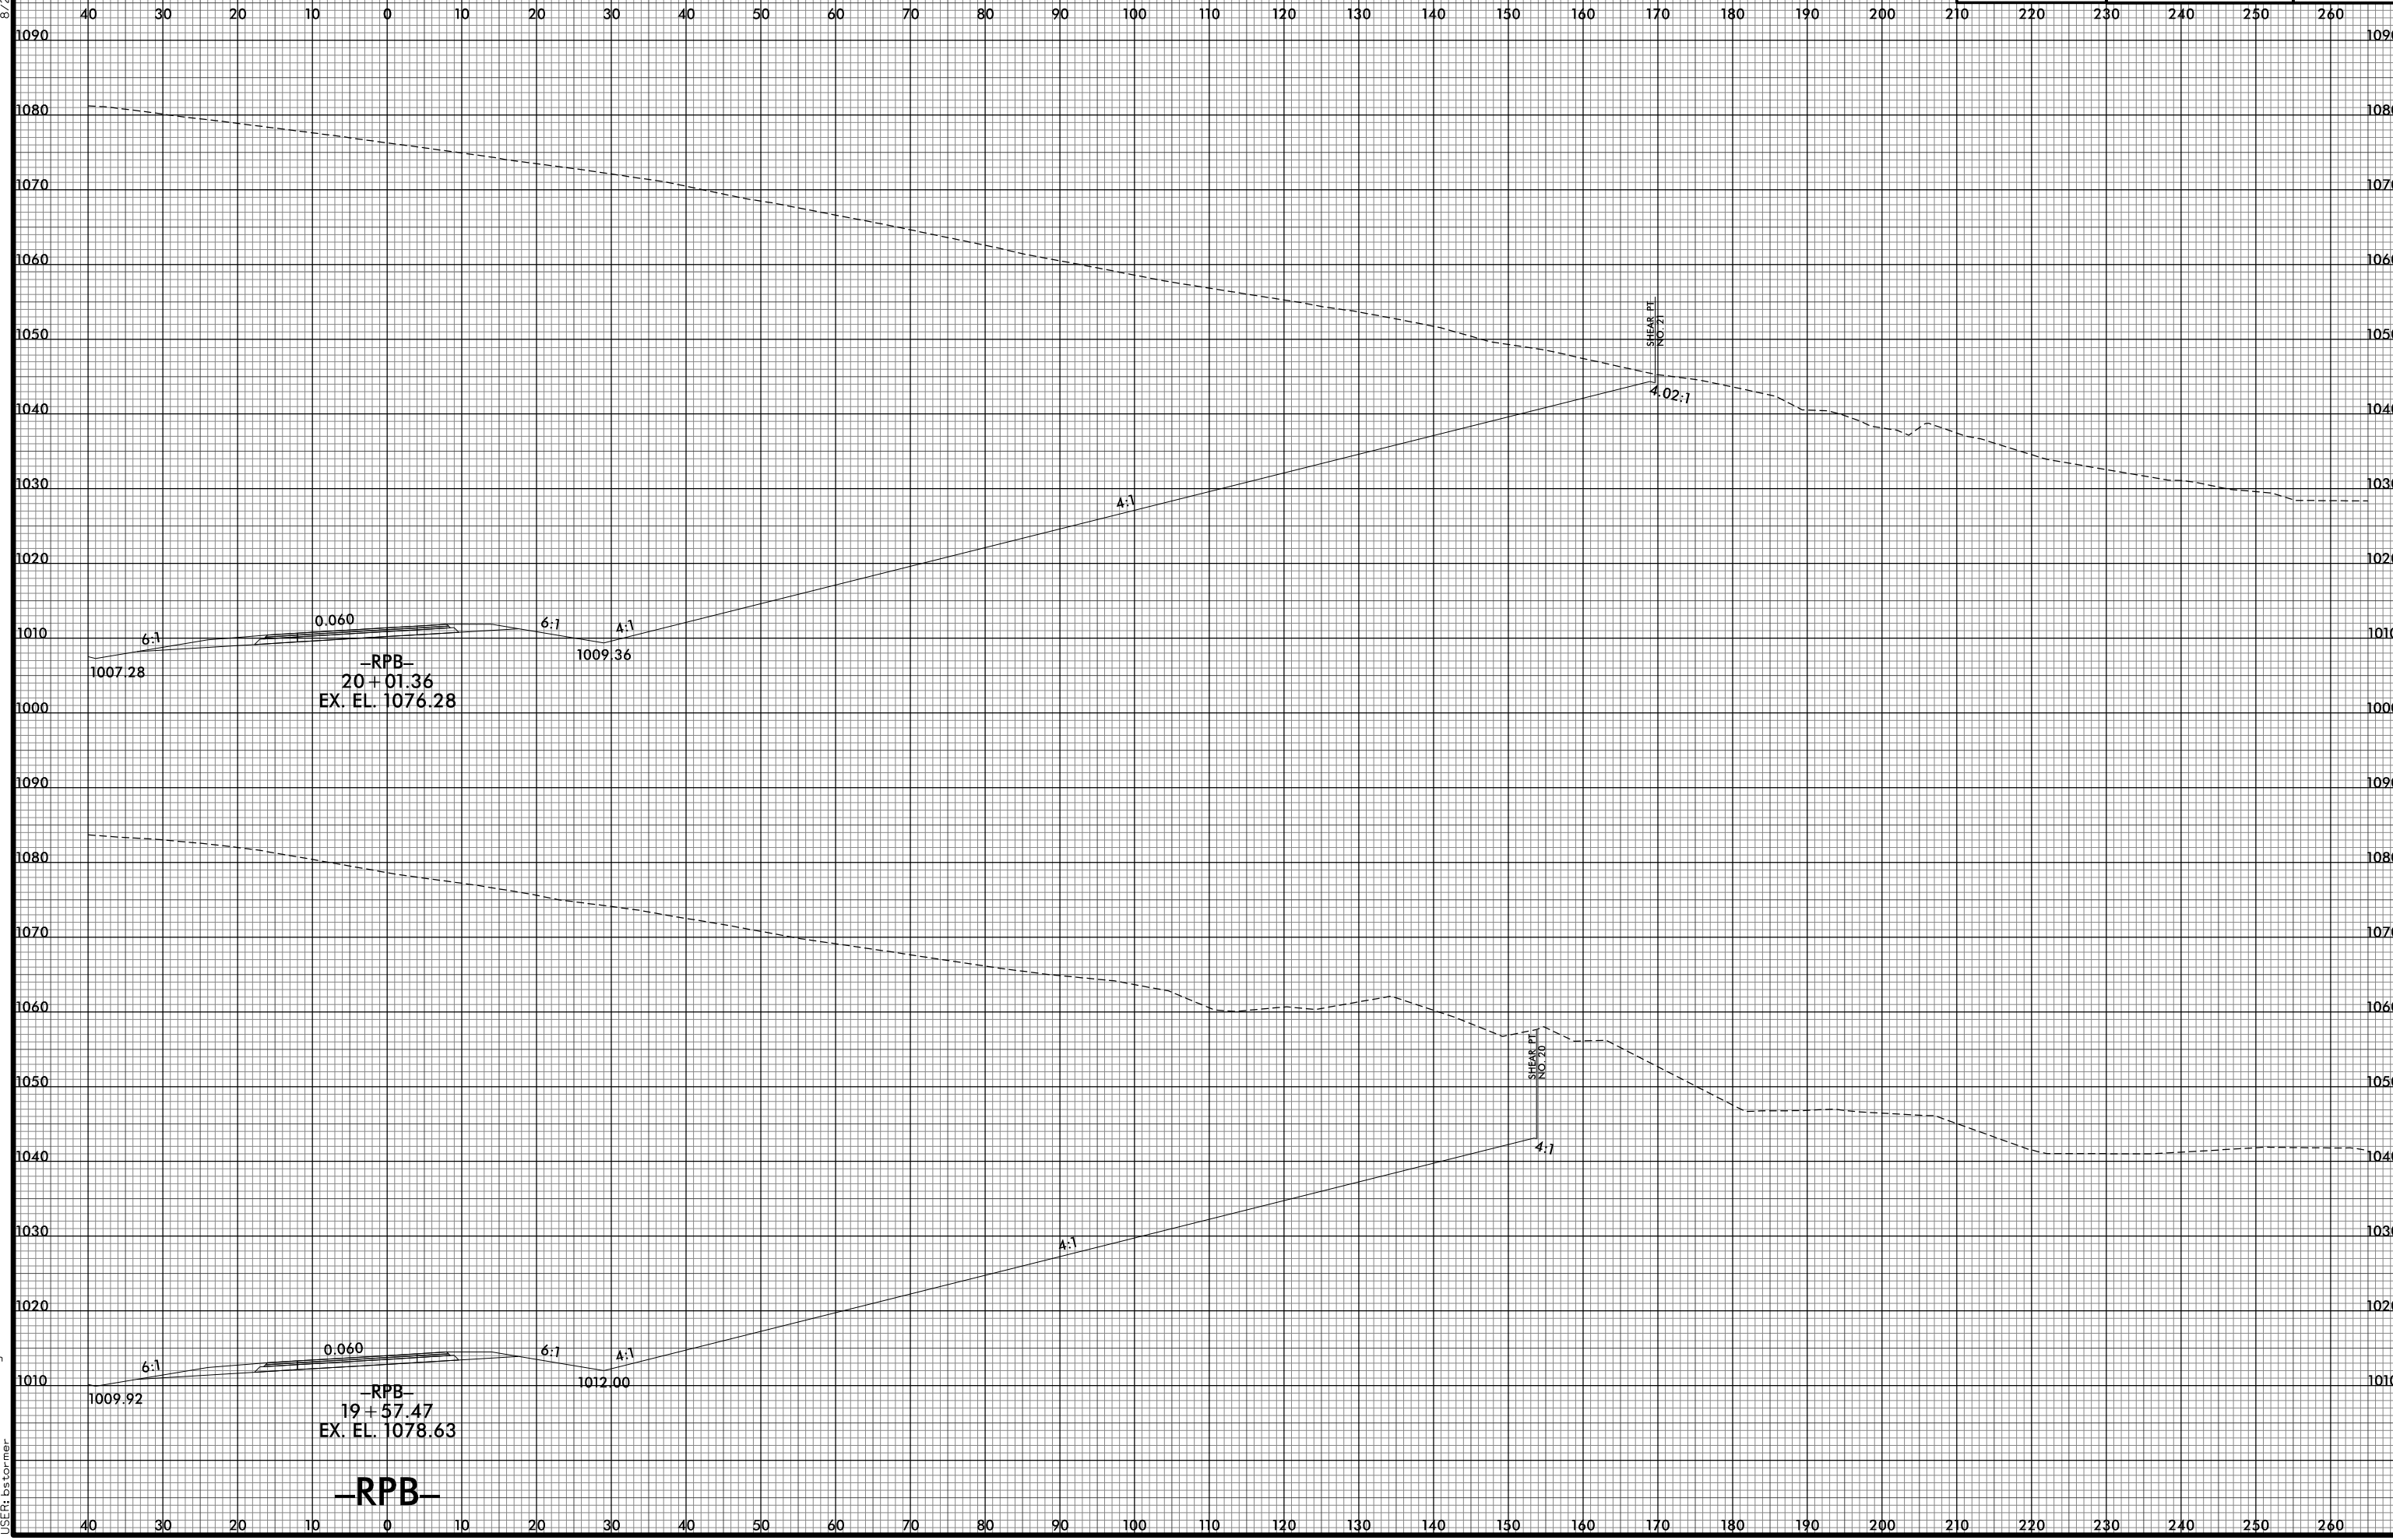

8/10/2021 12:55:38 PM  
 I:\R2233BB\_RDY\_XPL\_RPB.dgn  
 User: ds tomer

**-RPB-**