



8/23/99

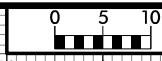

PROJ. REFERENCE NO.	SHEET NO.
R-2233BB	X-230

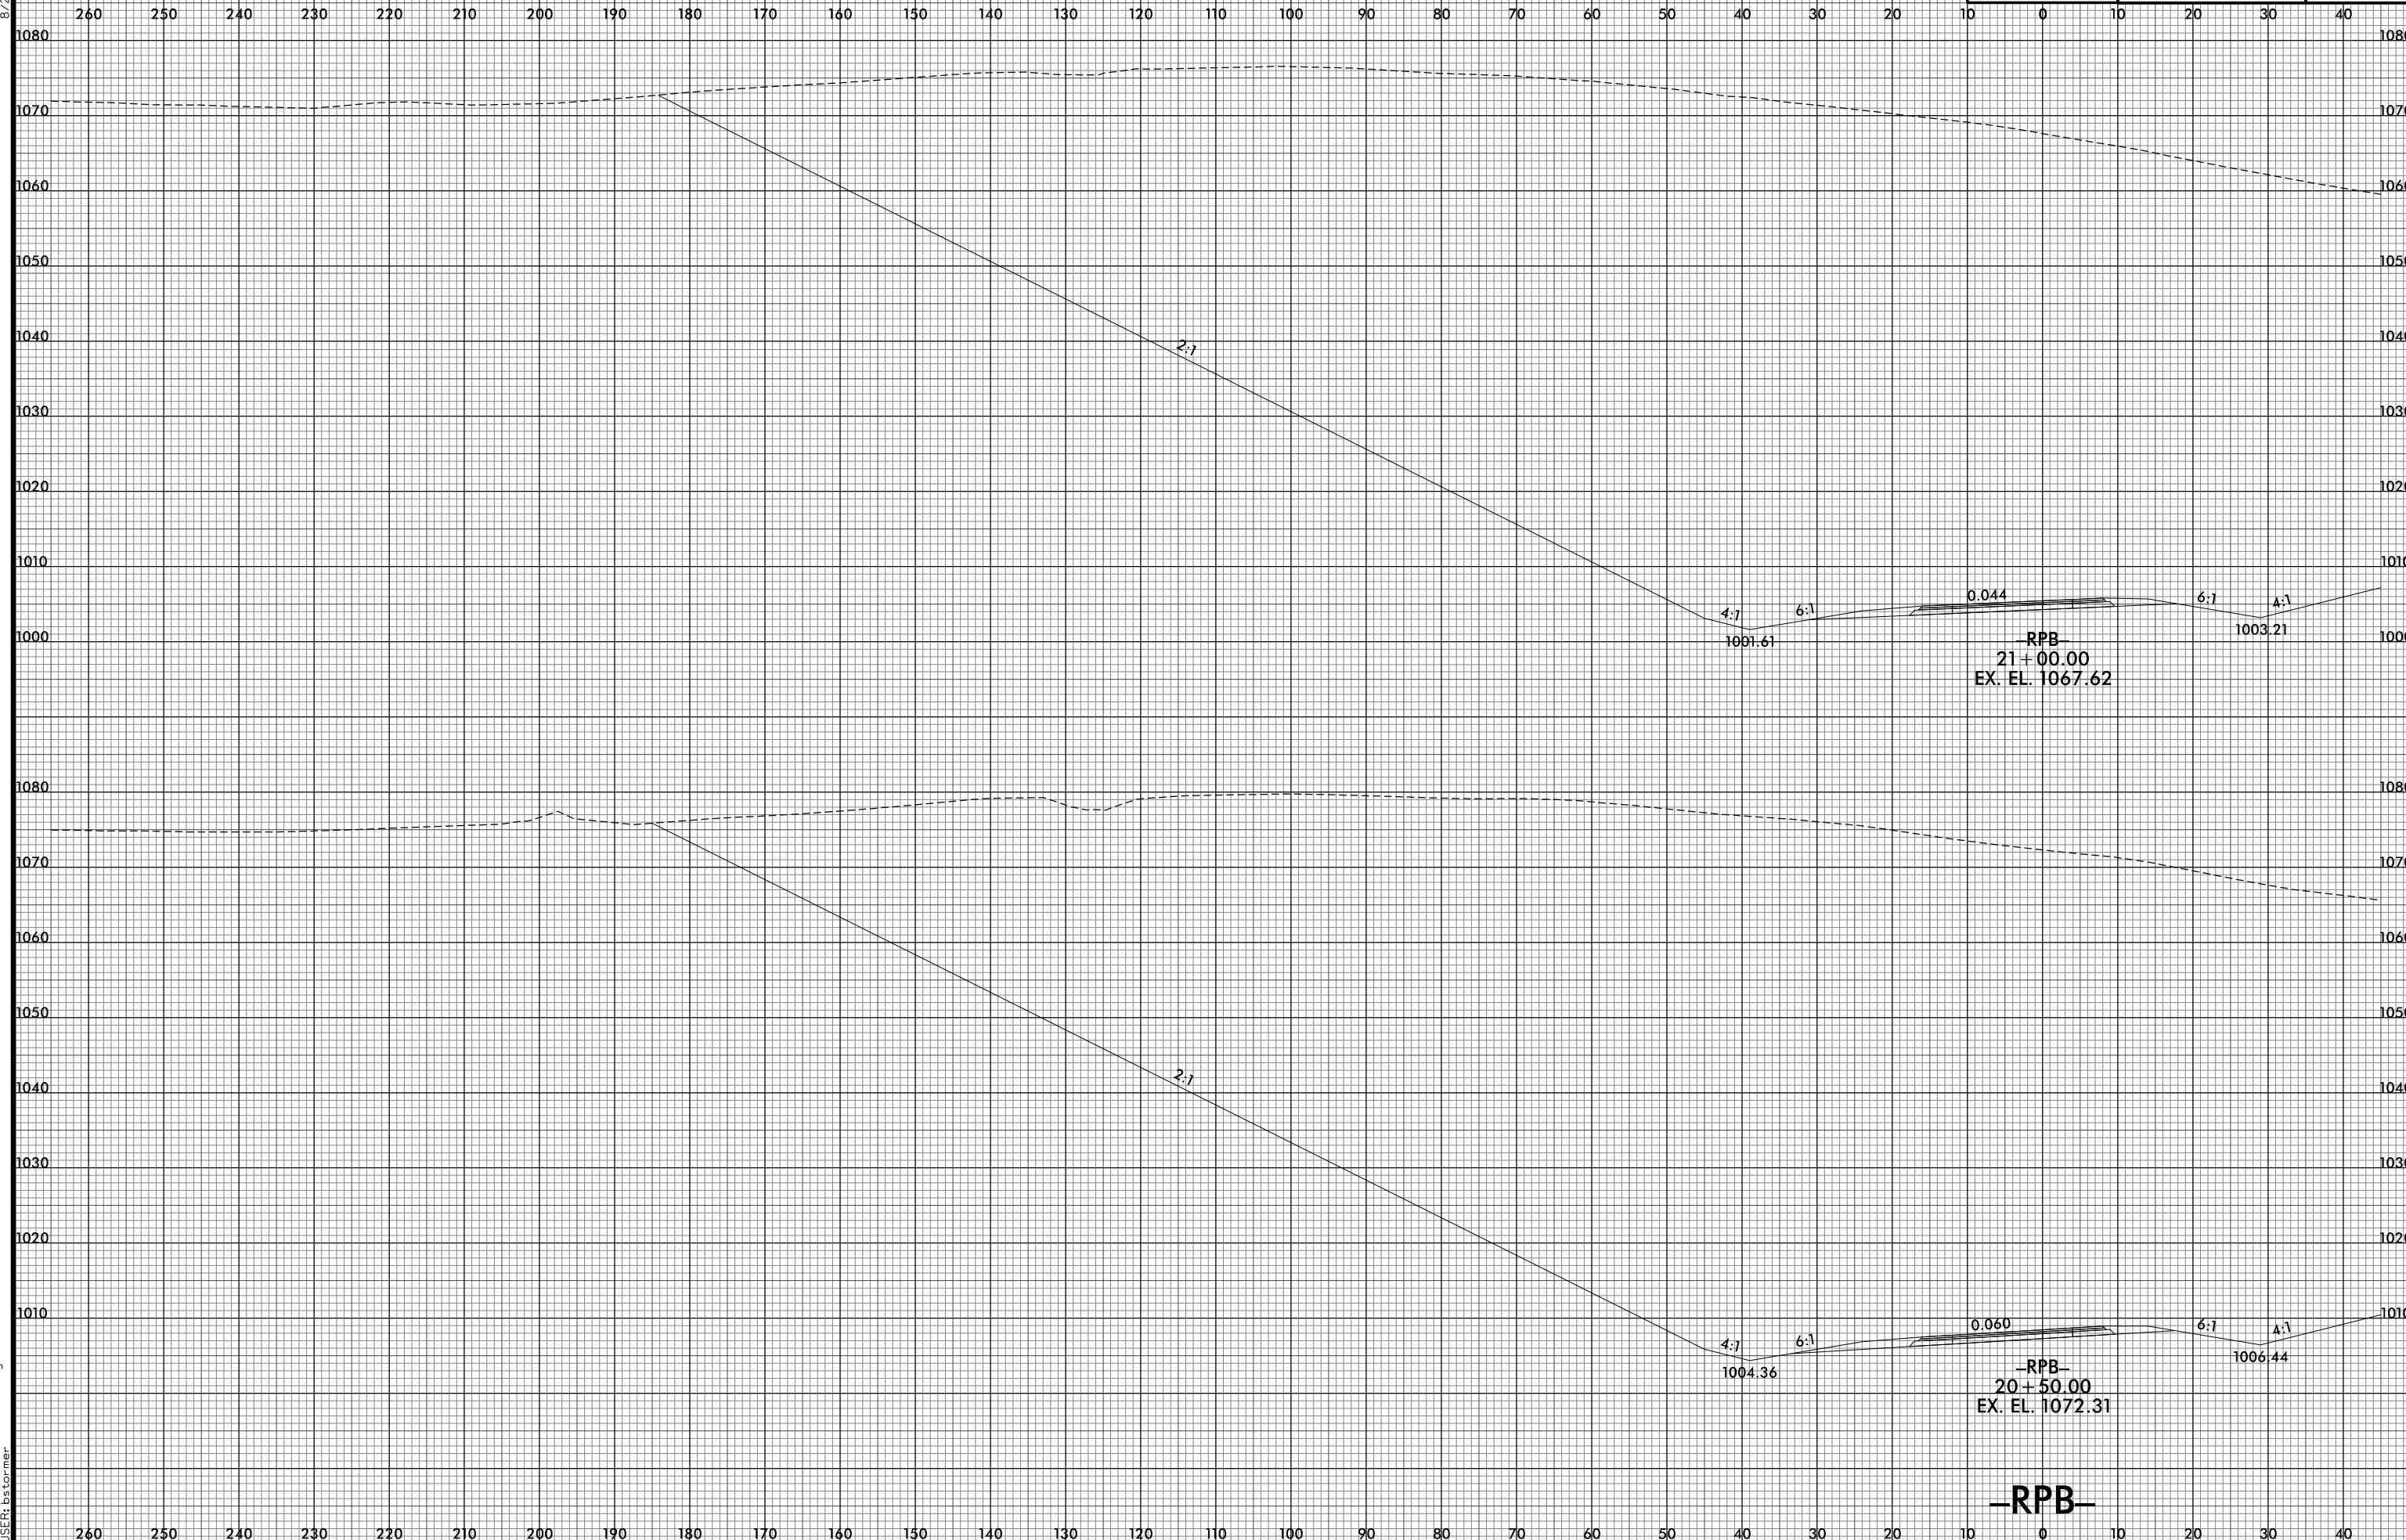

8/10/2021 2:55:40 PM  
I:\R2233BB\_RDY\_XPL\_RPB.dgn  
USER: bscorner