



8/23/99

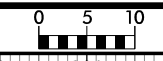

PROJ. REFERENCE NO.	SHEET NO.
R-2233BB	X-230A

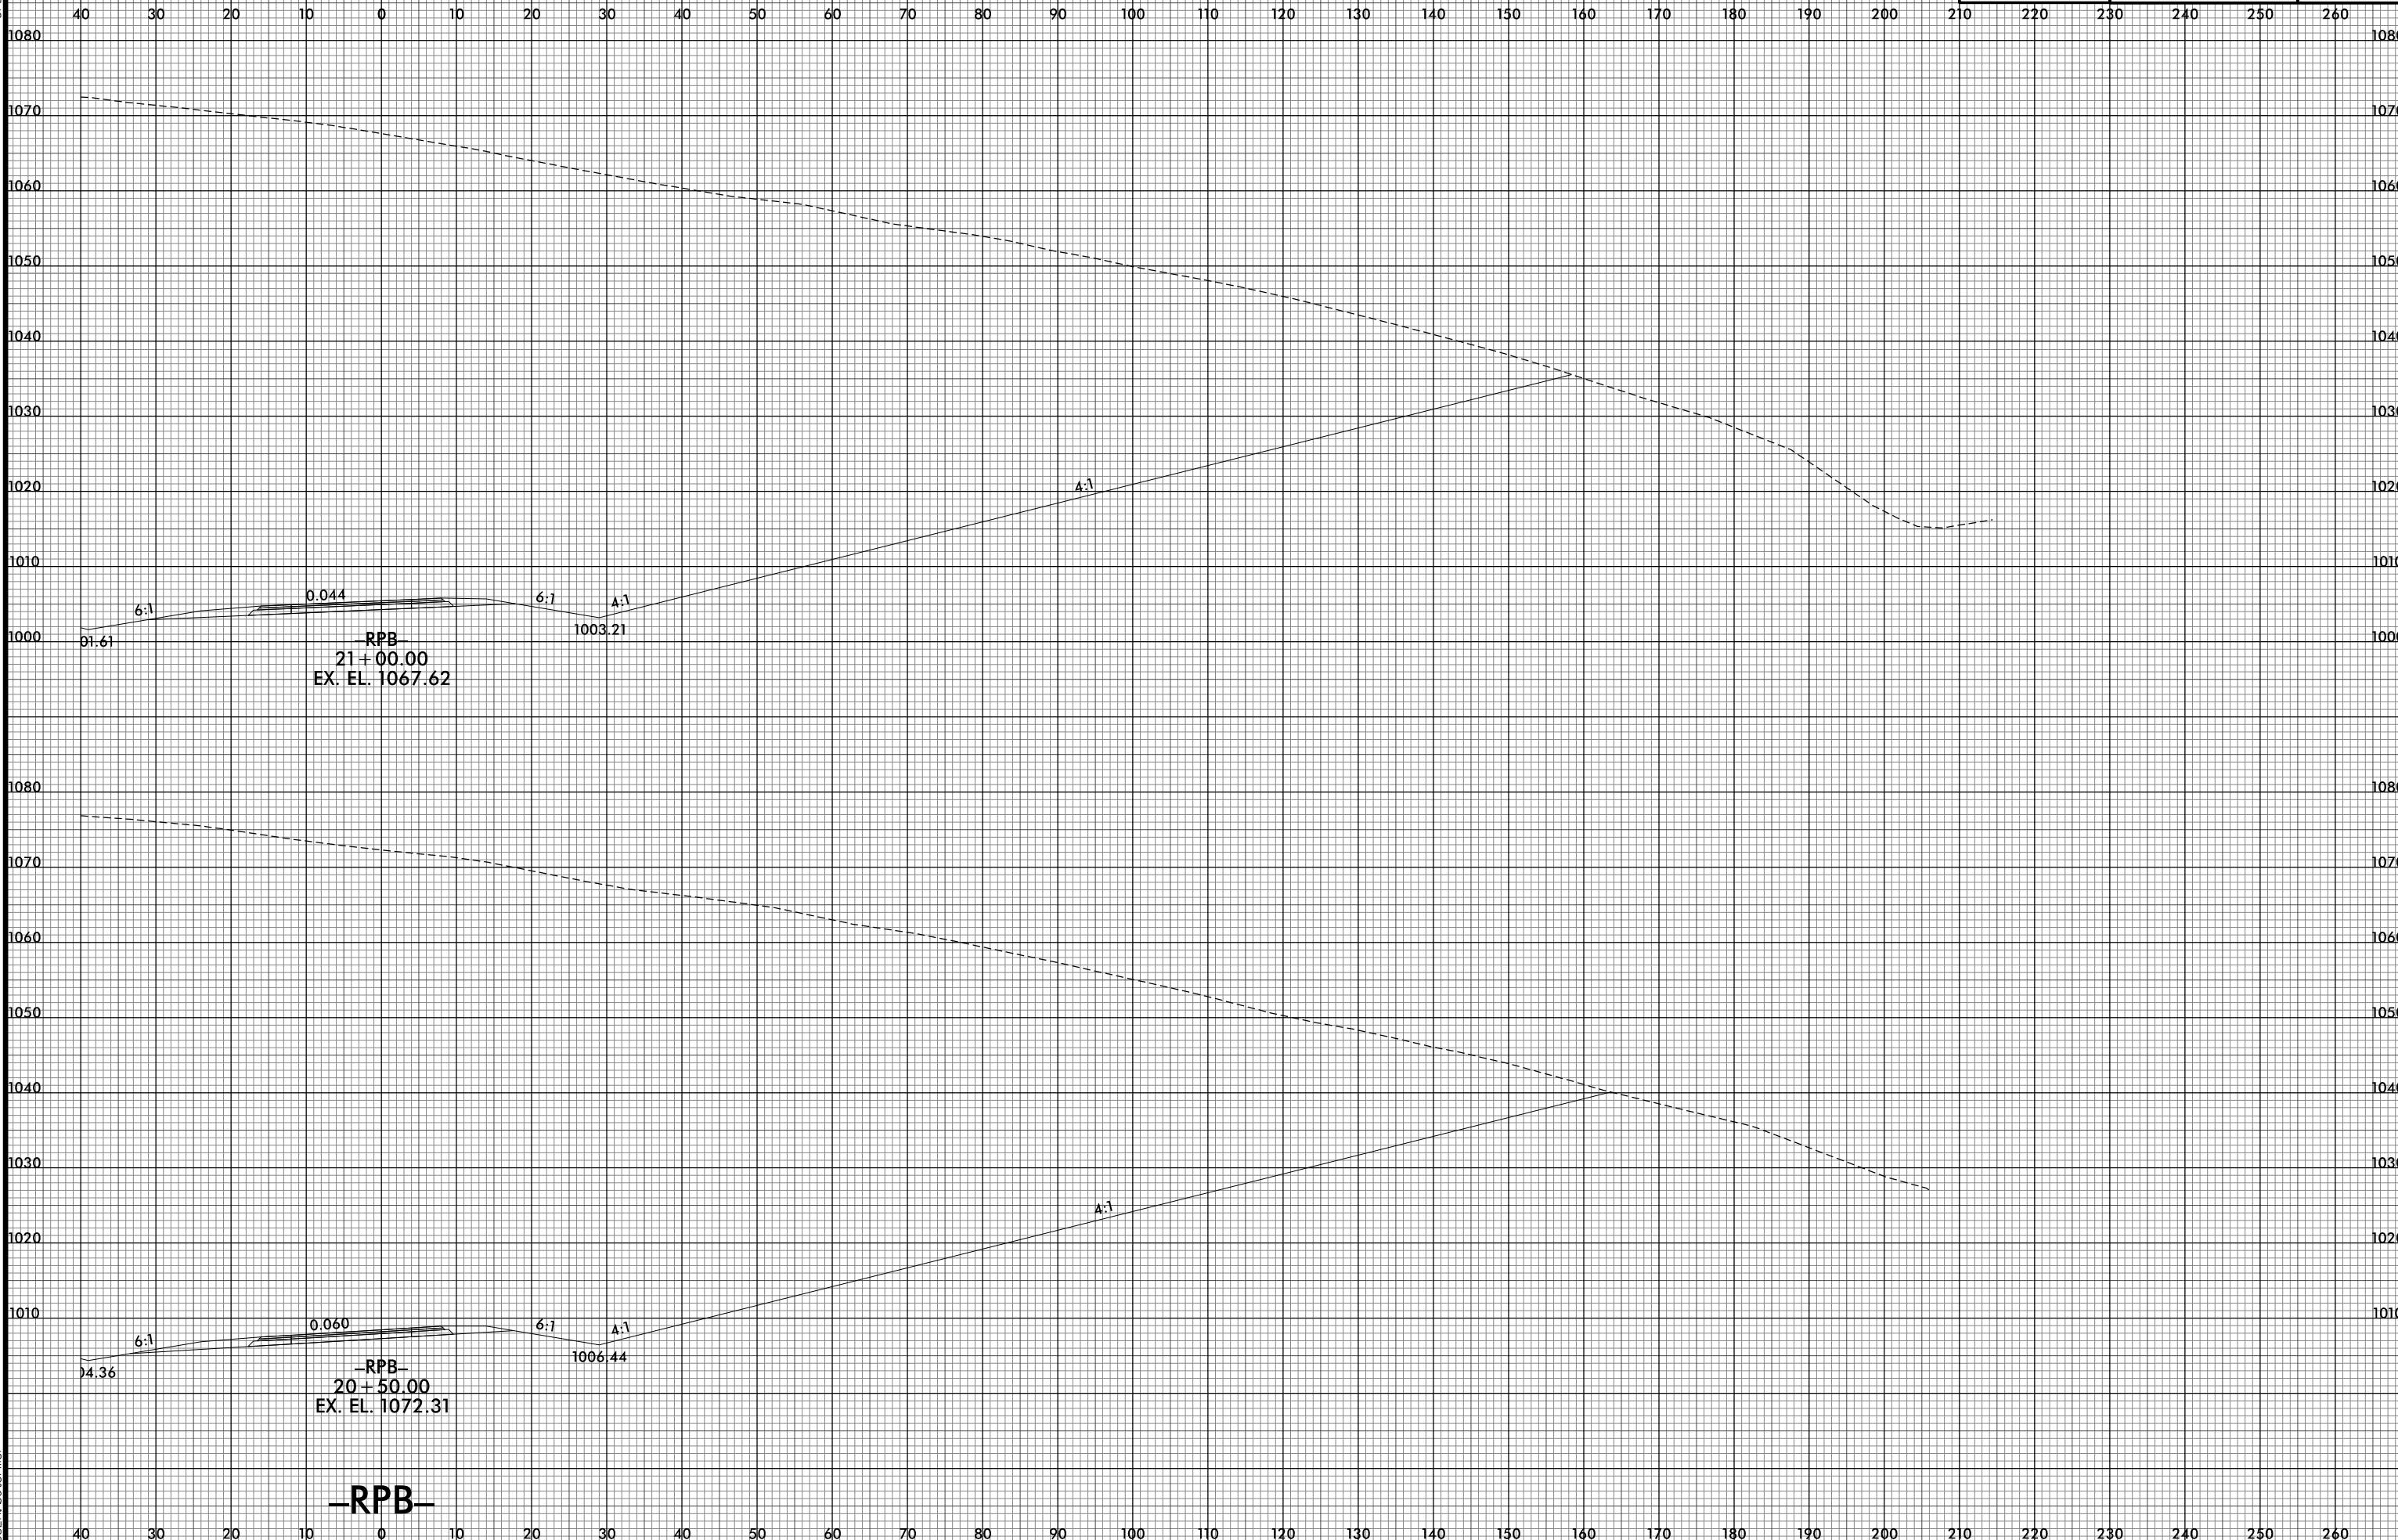

-RPB-
21+00.00
EX. EL. 1067.62

-RPB-
20+50.00
EX. EL. 1072.31

-RPB-

8/10/2021 12:55:42 PM
I:\R2233BB.RDY_XPL_RPB.dgn
USER: btorner