

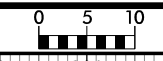


8/23/99

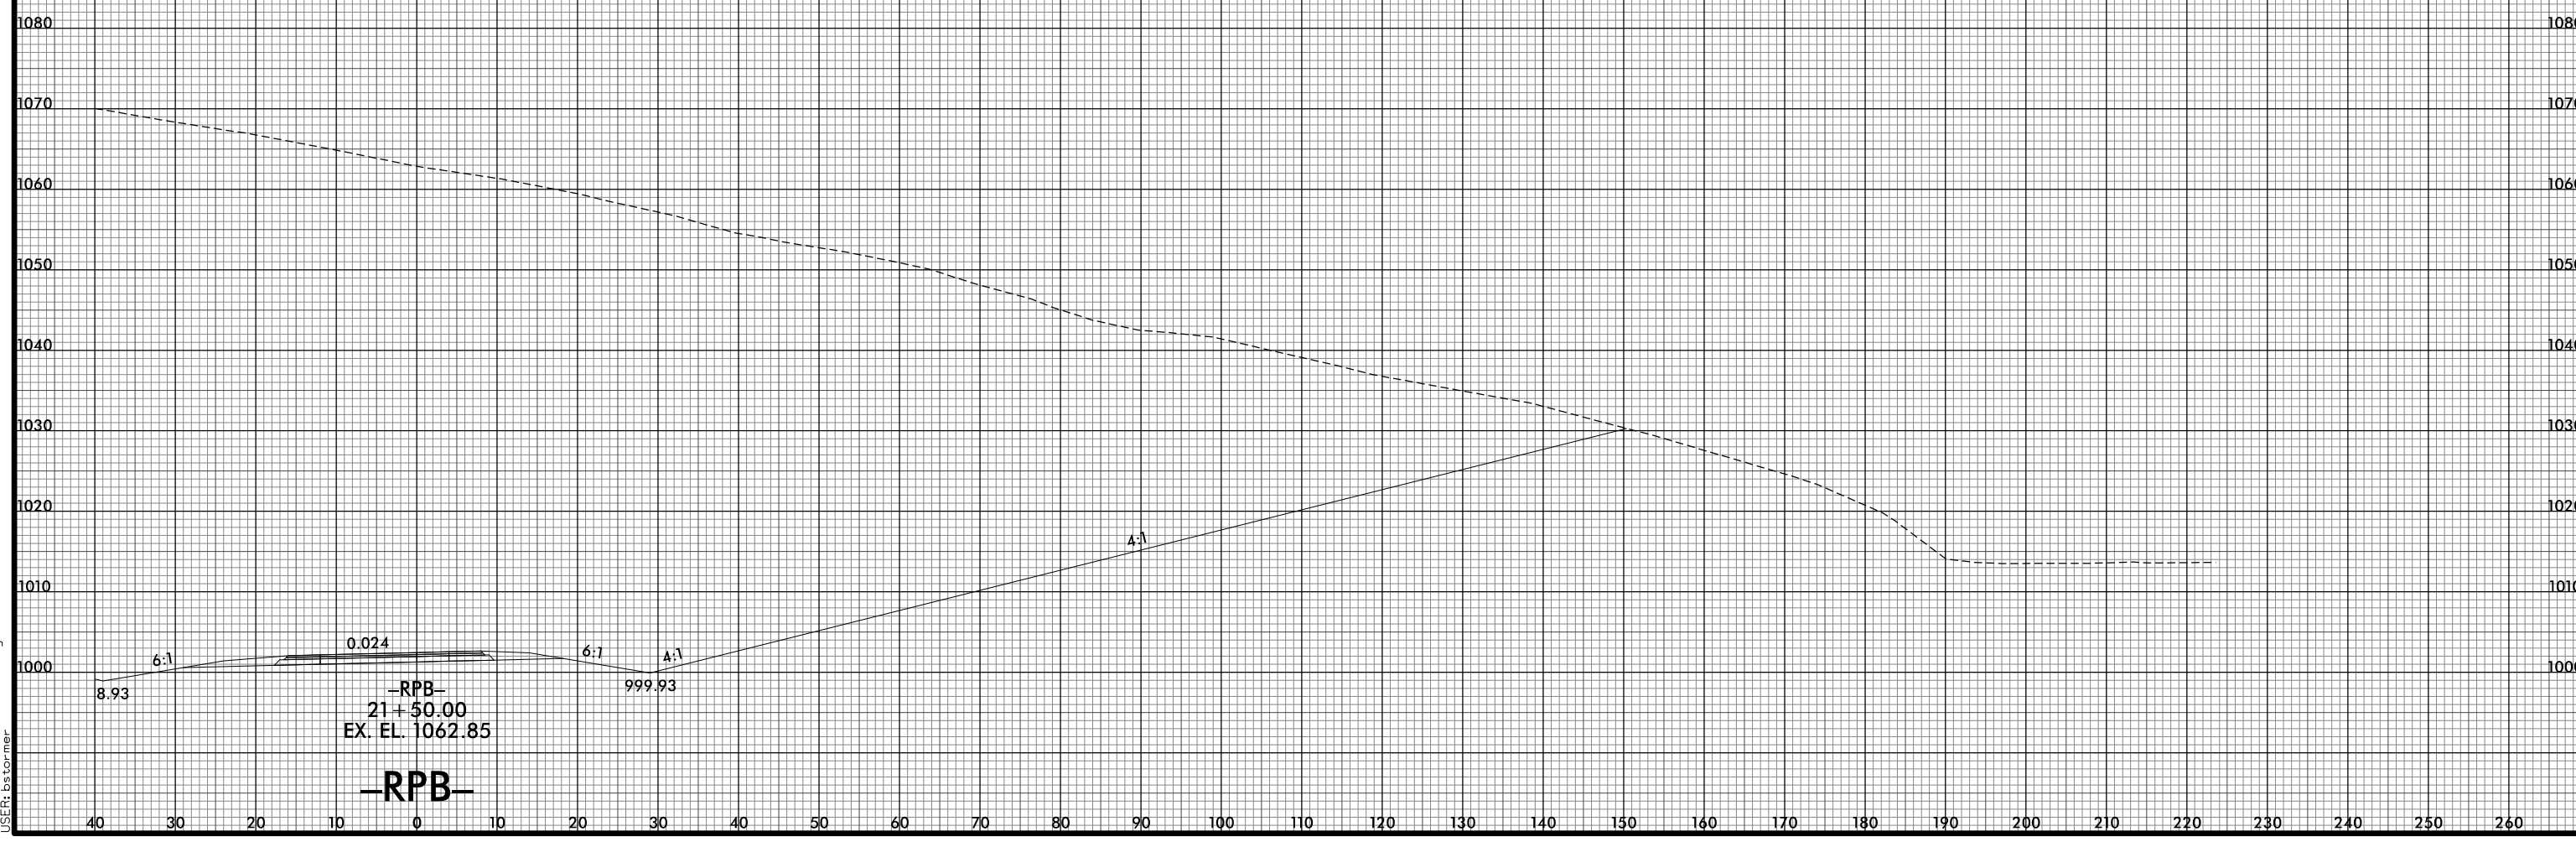

PROJ. REFERENCE NO.	SHEET NO.
R-2233BB	X-231A

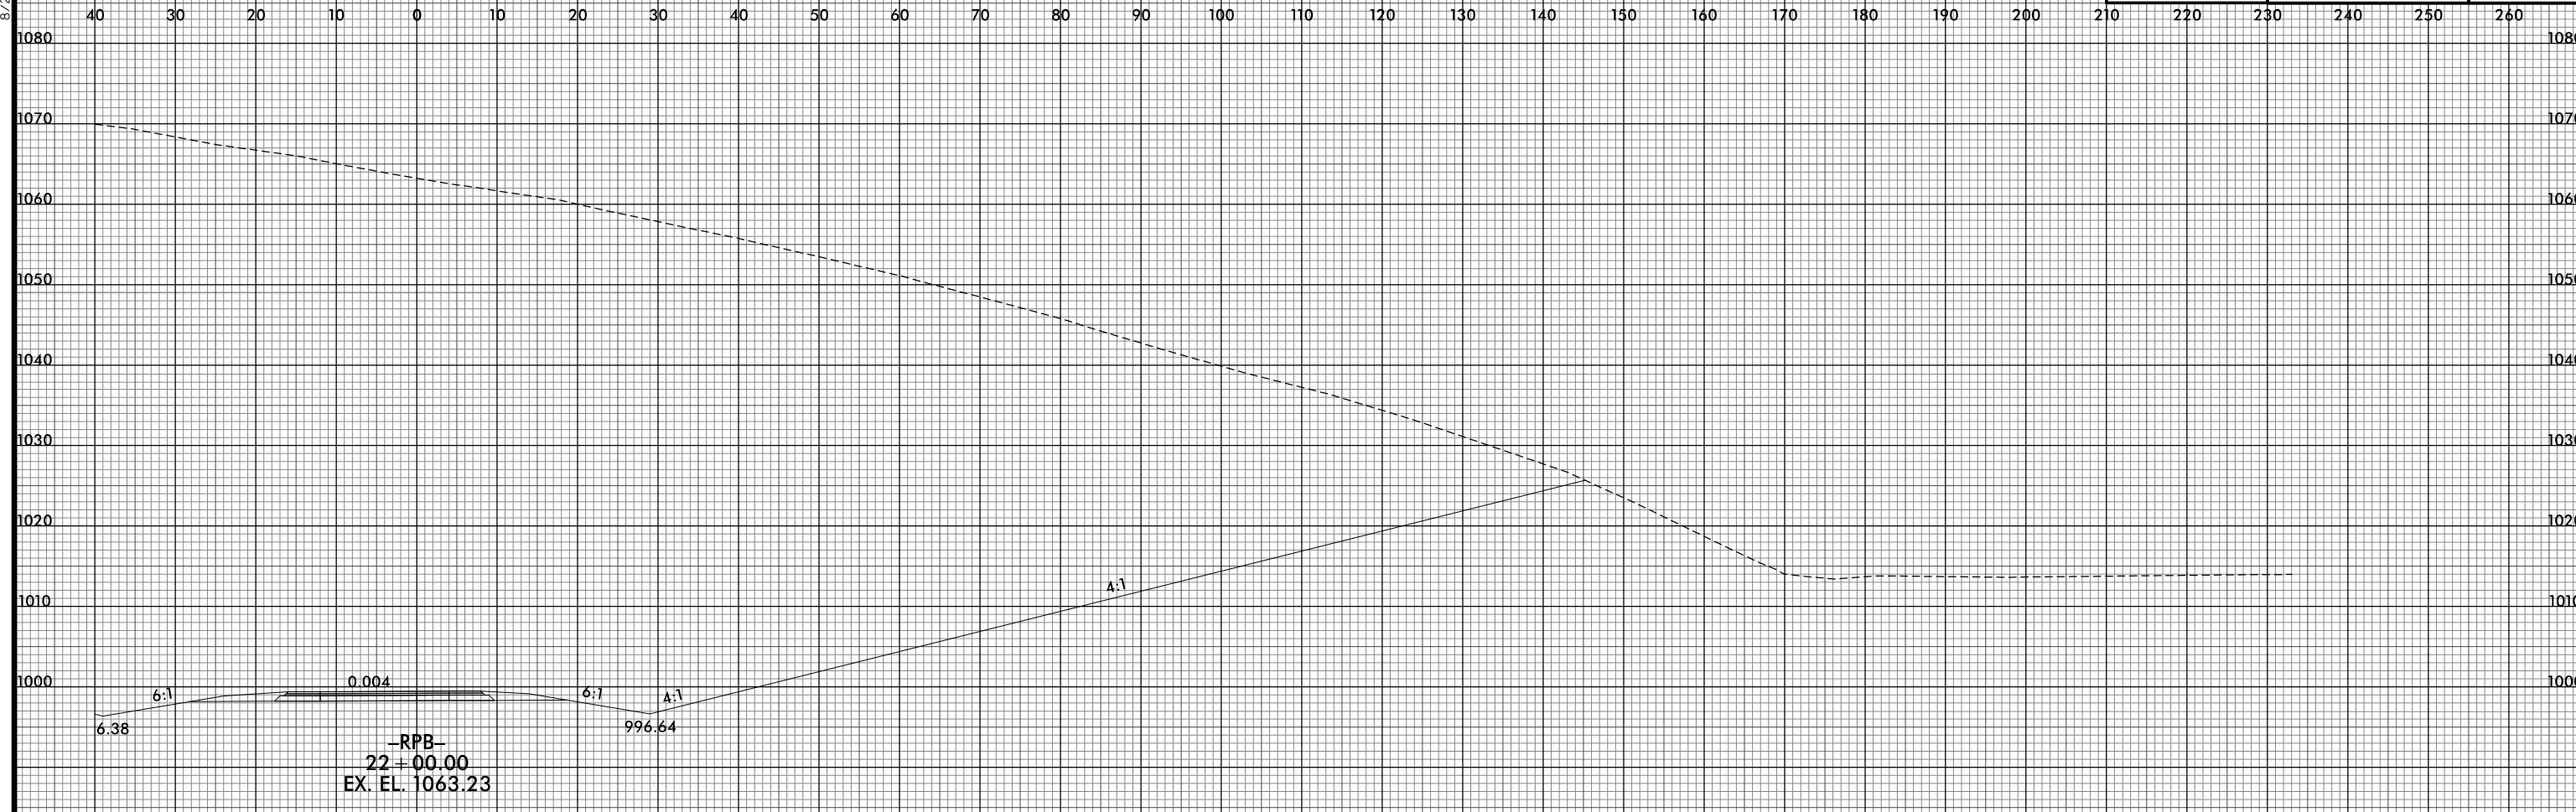

8/10/2021 2:55:45 PM
 I:\R-2233BB.RDY_XPL_RPB.dgn
 USER: btorner