



8/23/99

260 250 240 230 220 210 200 190 180 170 160 150 140 130 120 110 100 90 80 70 60 50 40 30 20 10 0 10 20 30 40

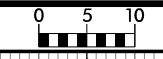

PROJ. REFERENCE NO.	SHEET NO.
R-2233BB	X-233

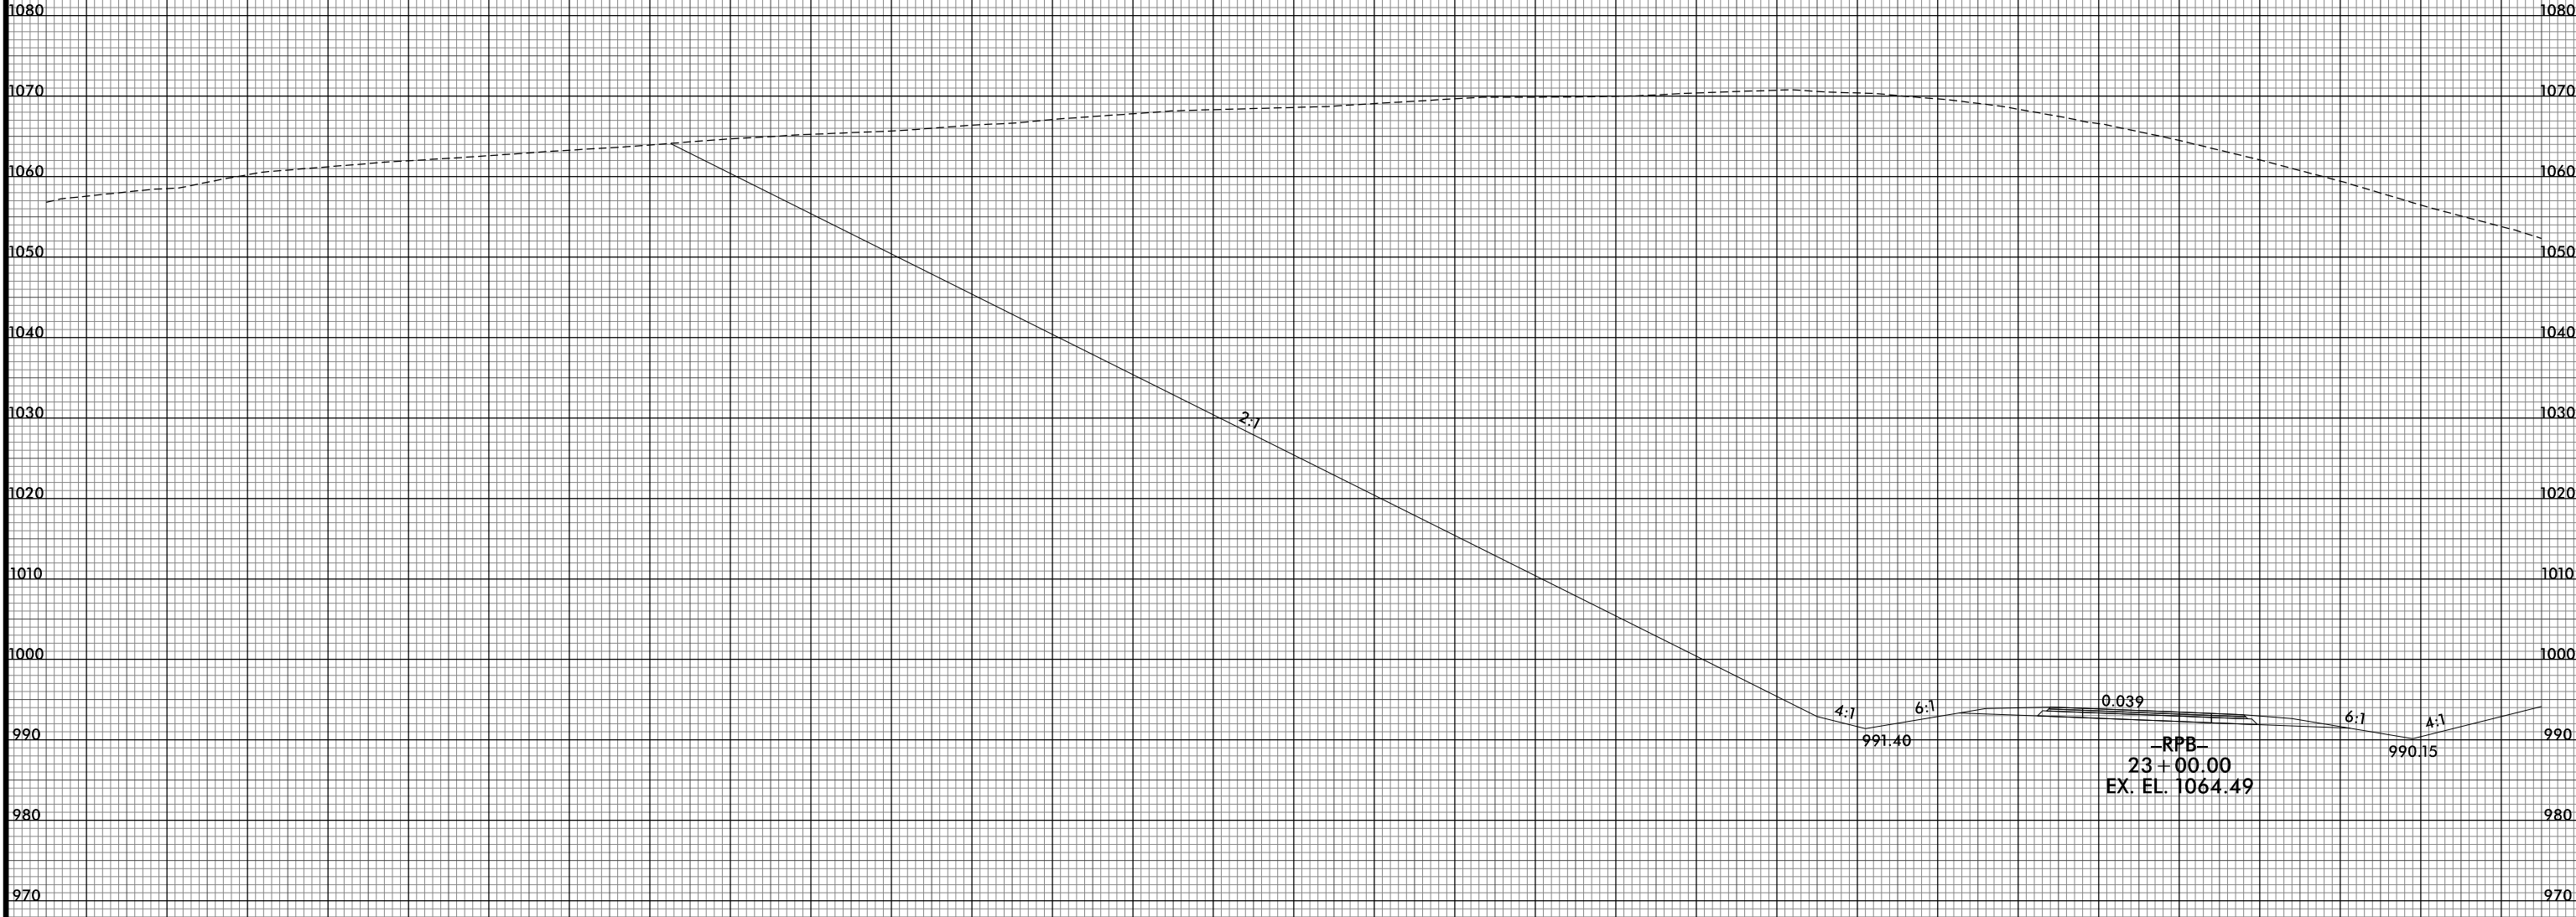

-RPB-  
23+00.00  
EX. EL. 1064.49

-RPB-

8/10/2021 2:55:50 PM  
I:\R2233BB.RDY\_XPL\_RPB.dgn  
USER: btorner

260 250 240 230 220 210 200 190 180 170 160 150 140 130 120 110 100 90 80 70 60 50 40 30 20 10 0 10 20 30 40