



8/23/99

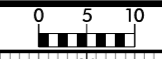

PROJ. REFERENCE NO.	SHEET NO.
R-2233BB	X-236

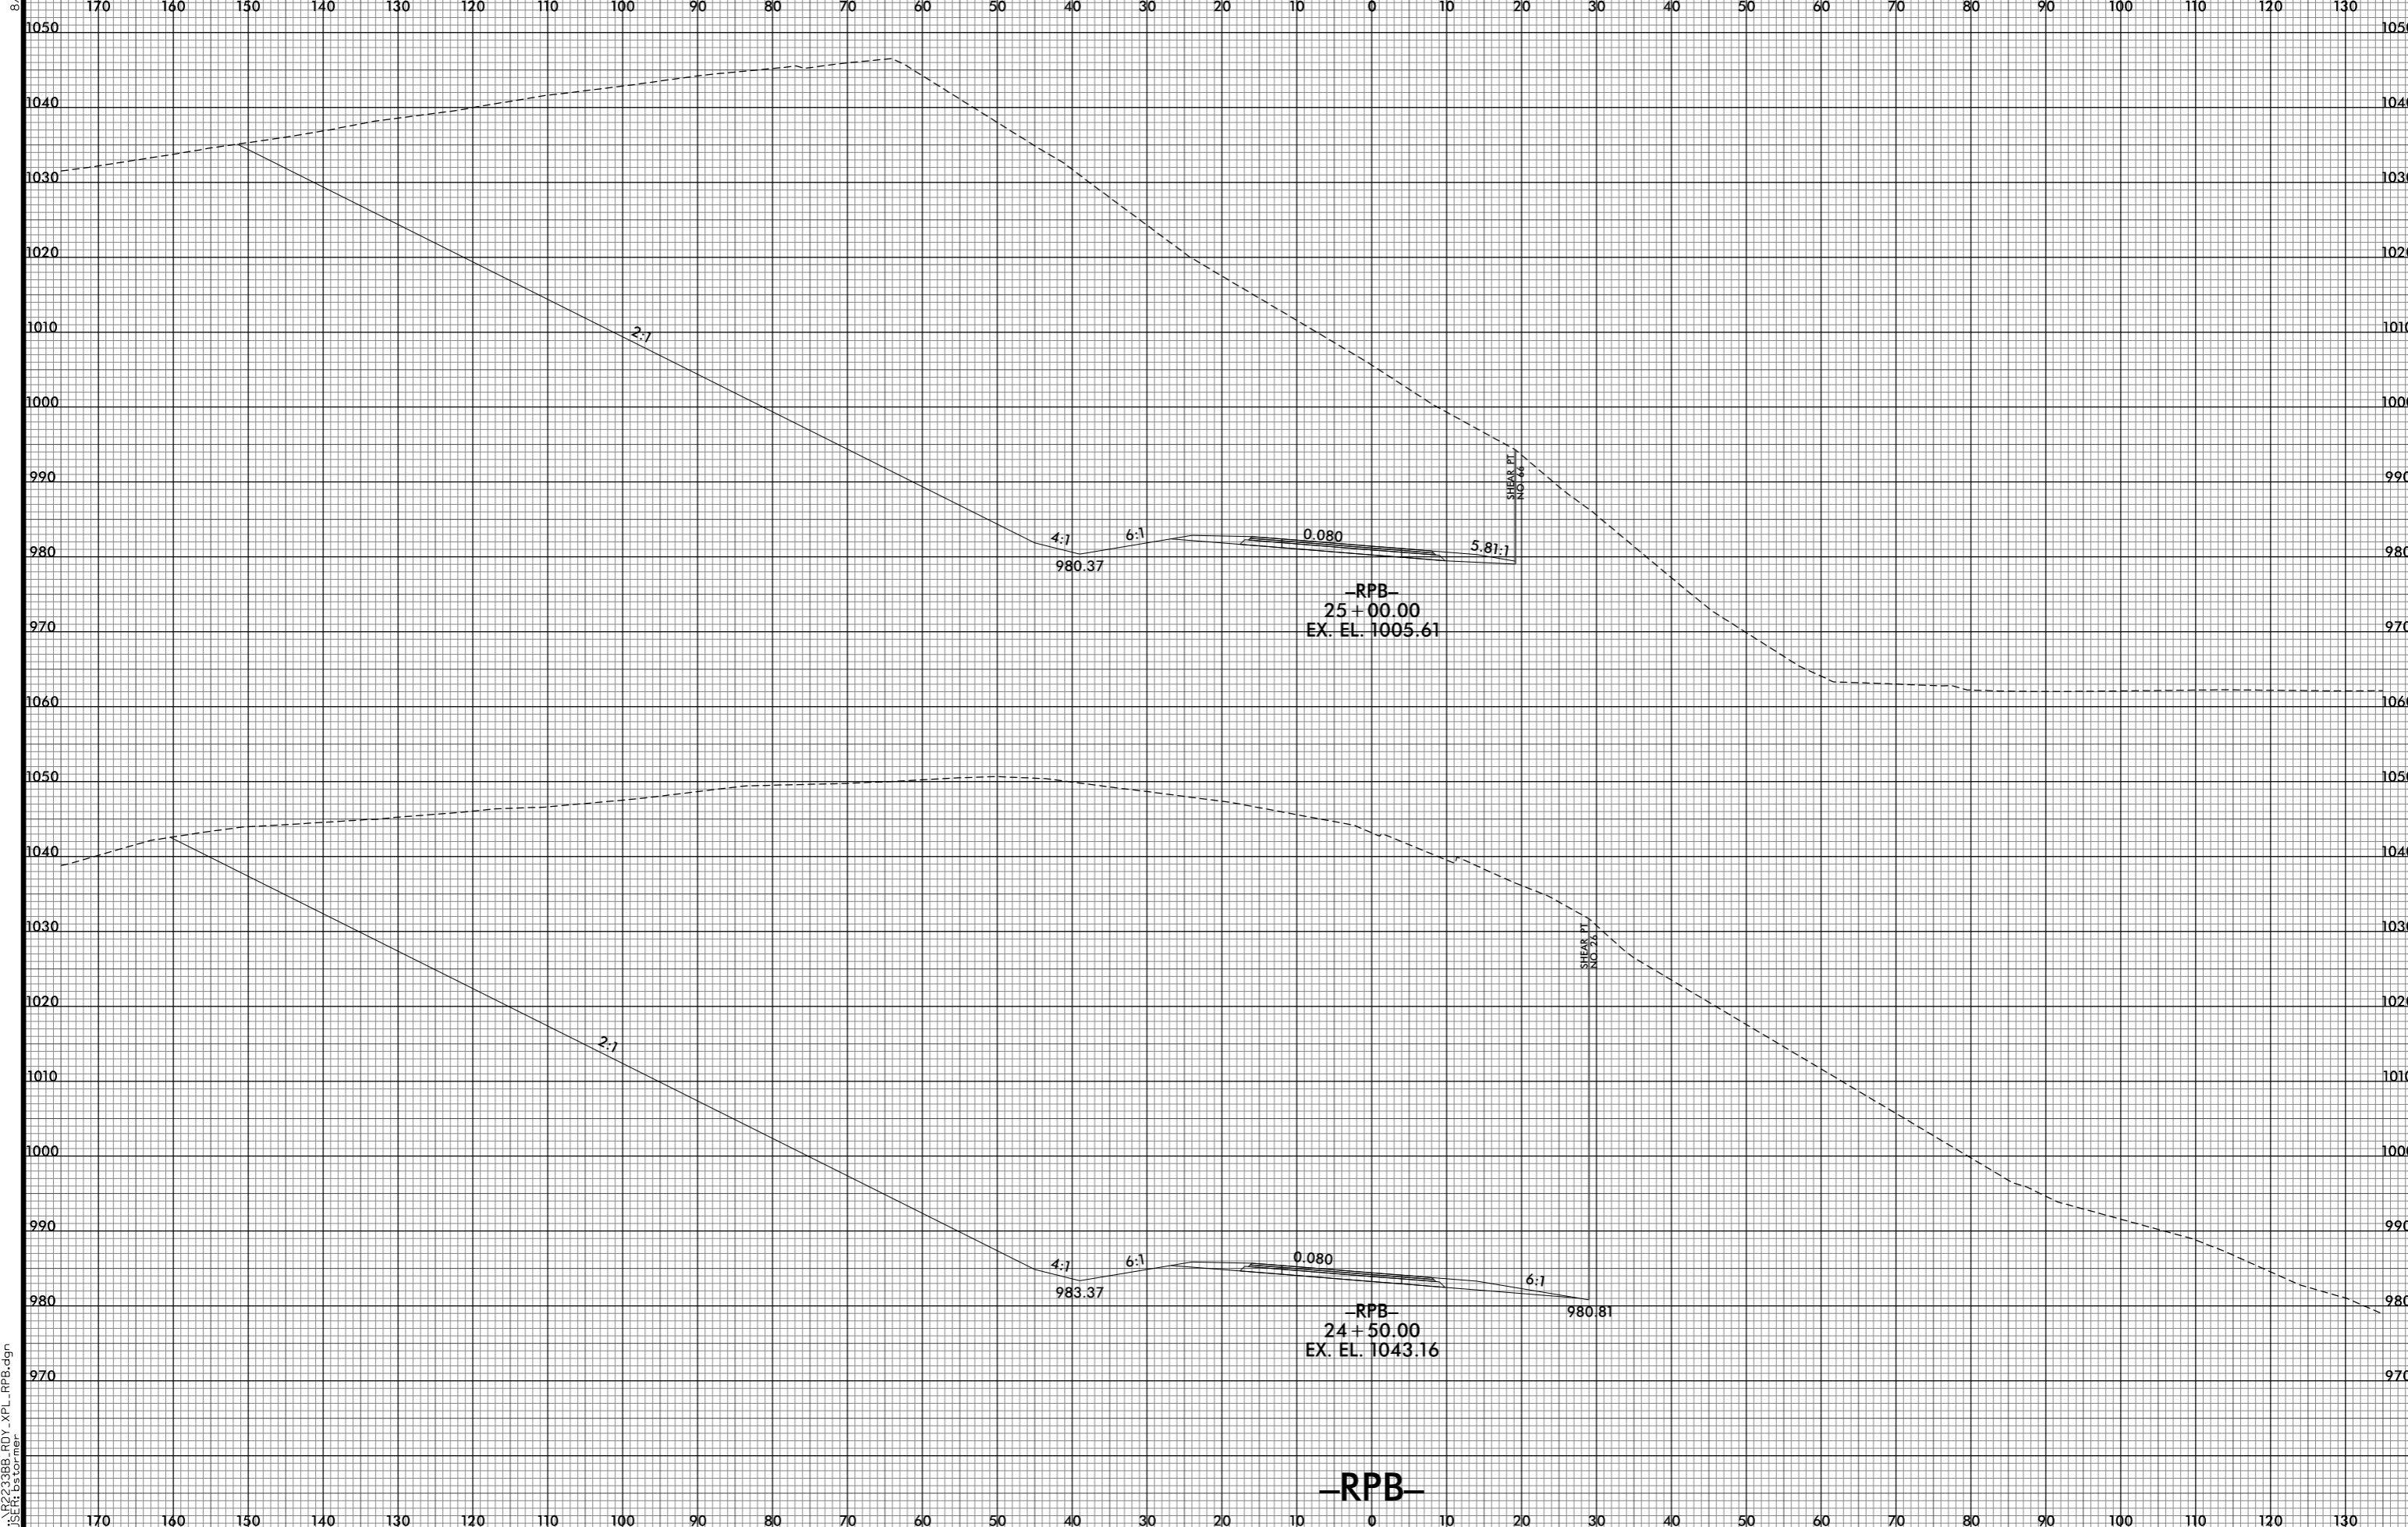

8/10/2021 12:55:57 PM
I:\R-2233BB.RDY_XPL_RPB.dgn
USER: bscorner

-RPB-