



8/23/99

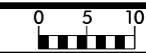

PROJ. REFERENCE NO.	SHEET NO.
R-2233BB	X-237

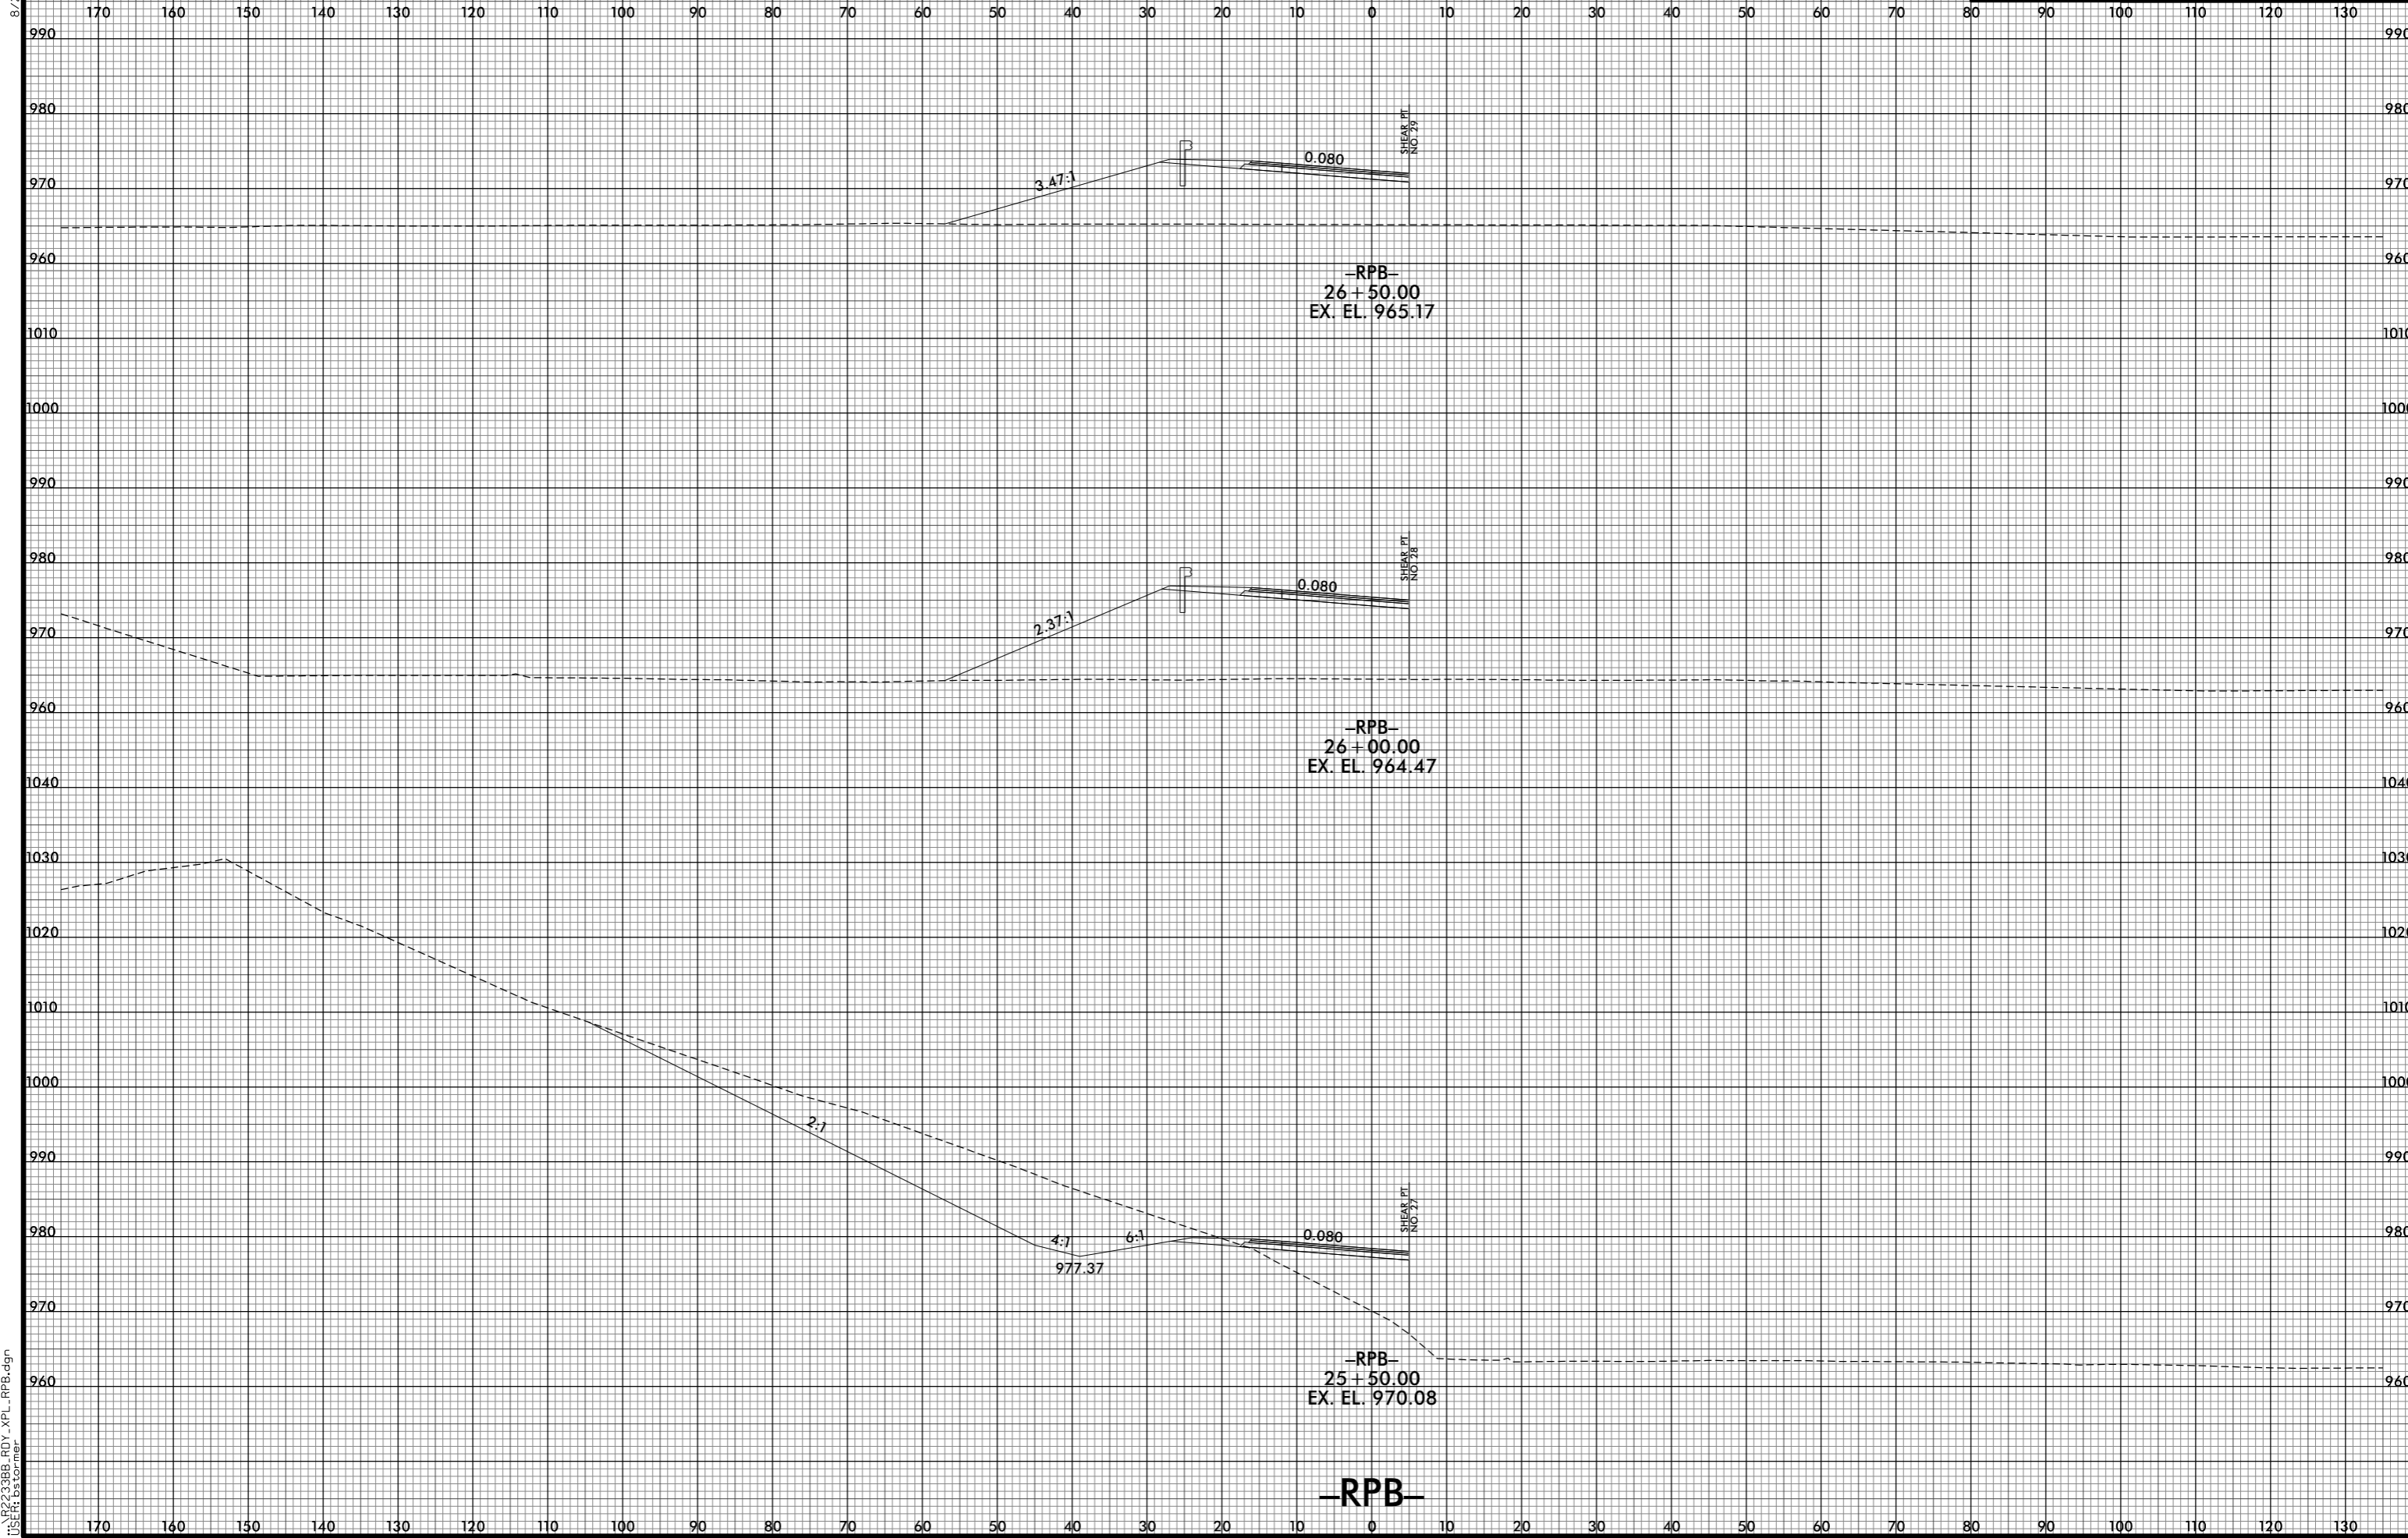

-RPB-
26 + 50.00
EX. EL. 965.17

-RPB-
26 + 00.00
EX. EL. 964.47

-RPB-
25 + 50.00
EX. EL. 970.08

-RPB-

8/10/2021 2:55:58 PM
I:\R2233BB.RDY_XPL_RPB.dgn
USER: ds tomer