




150 140 130 120 110 100 90 80 70 60 50 40 30 20 10 0 10 20 30 40 50 60 70 80 90 100 110 120 130 140 150

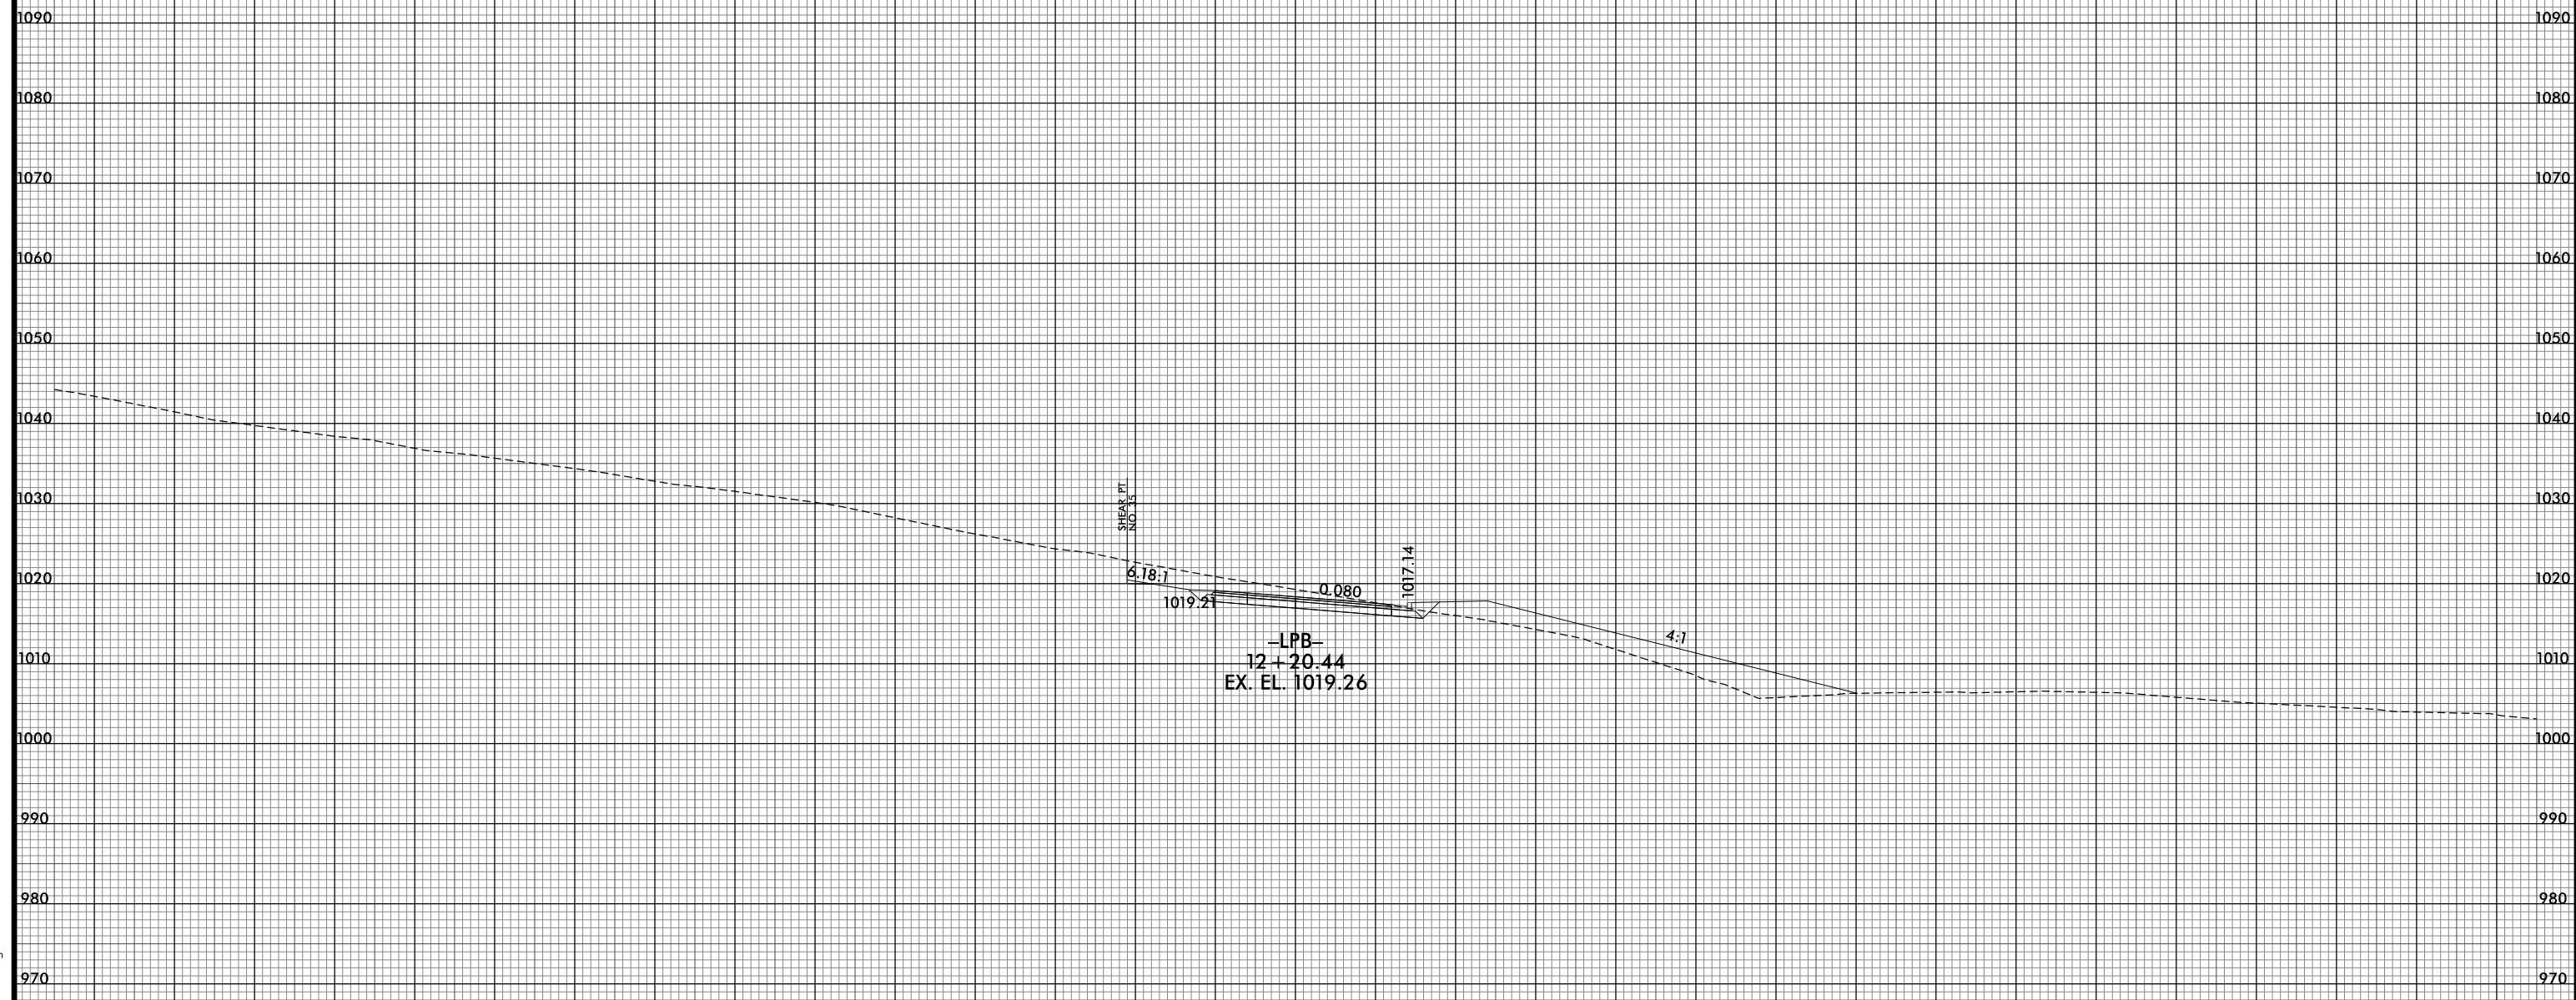

SHEAR PIT  
NO. 15

6.18:1

1019.21

-LPB-  
12 + 20.44  
EX. EL. 1019.26

0.080

1017.14

4:1

-LPB-

150 140 130 120 110 100 90 80 70 60 50 40 30 20 10 0 10 20 30 40 50 60 70 80 90 100 110 120 130 140 150