


8/23/99



PROJ. REFERENCE NO.	SHEET NO.
R-2233BB	X-243

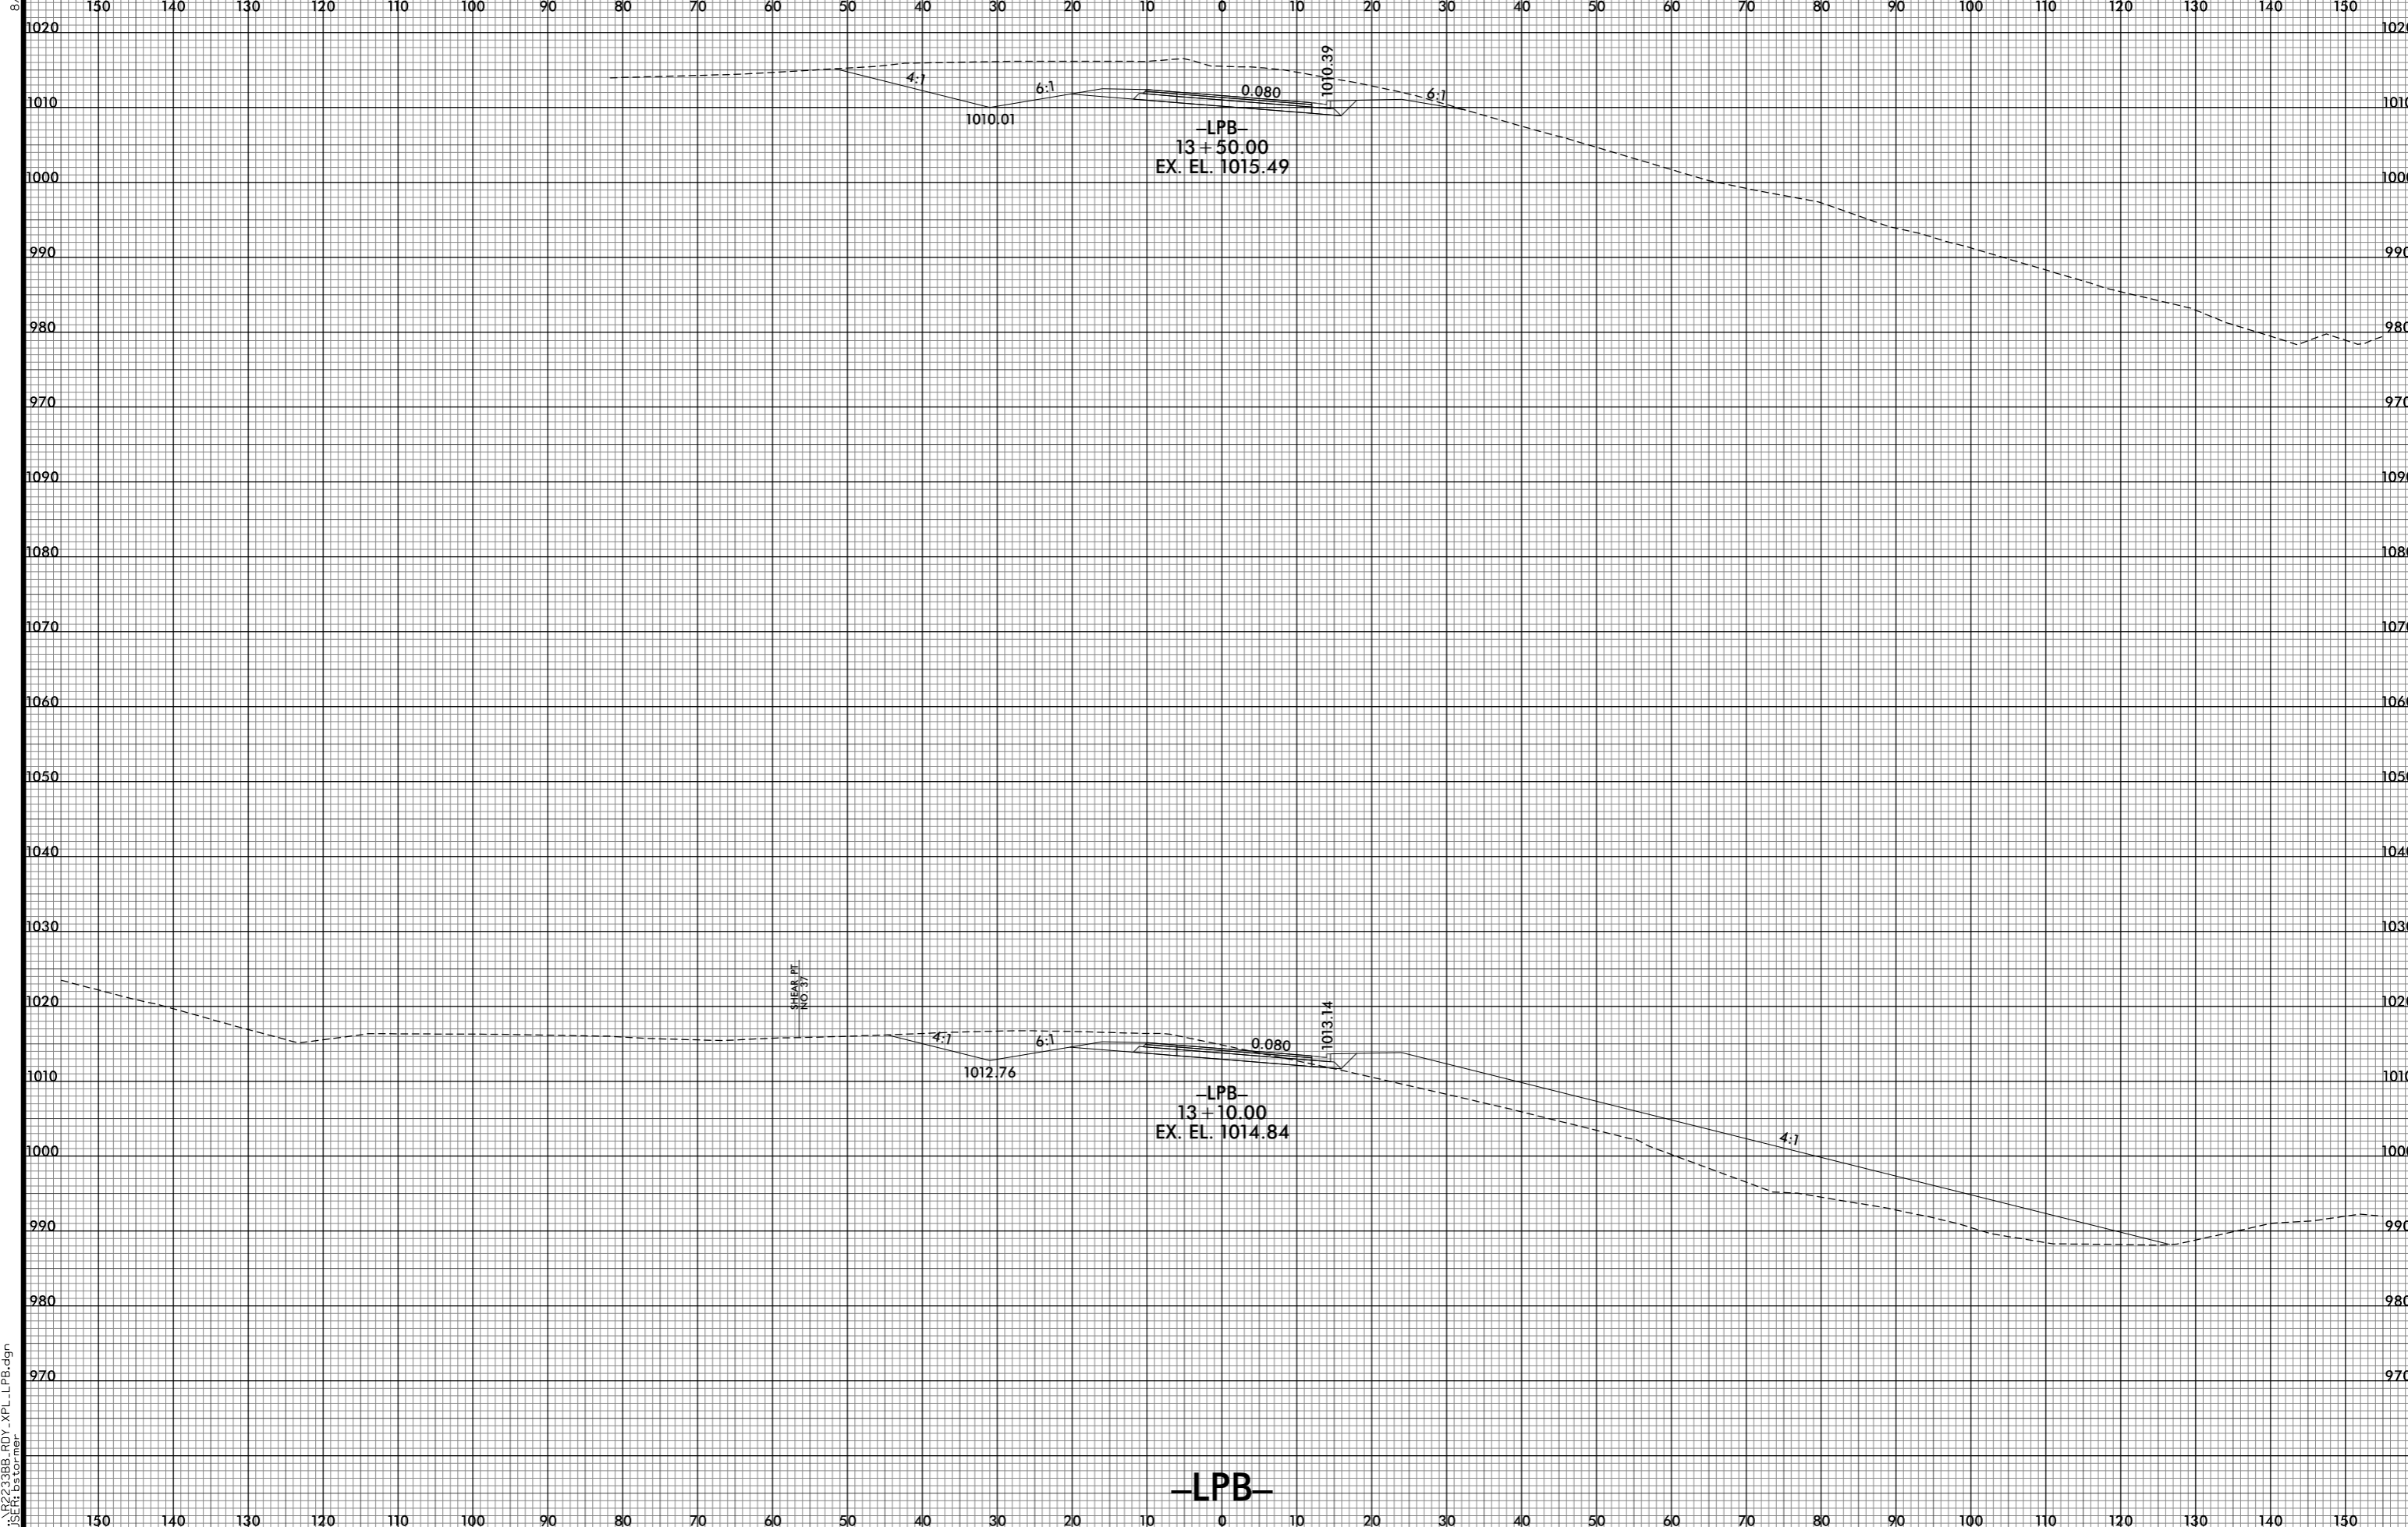

8/10/2021 2:56:09 PM
I:\R2233BB_R0Y_XPL_LPB.dgn
USER: bscorner

-LPB-