




PROJ. REFERENCE NO.	SHEET NO.
R-2233BB	X-246

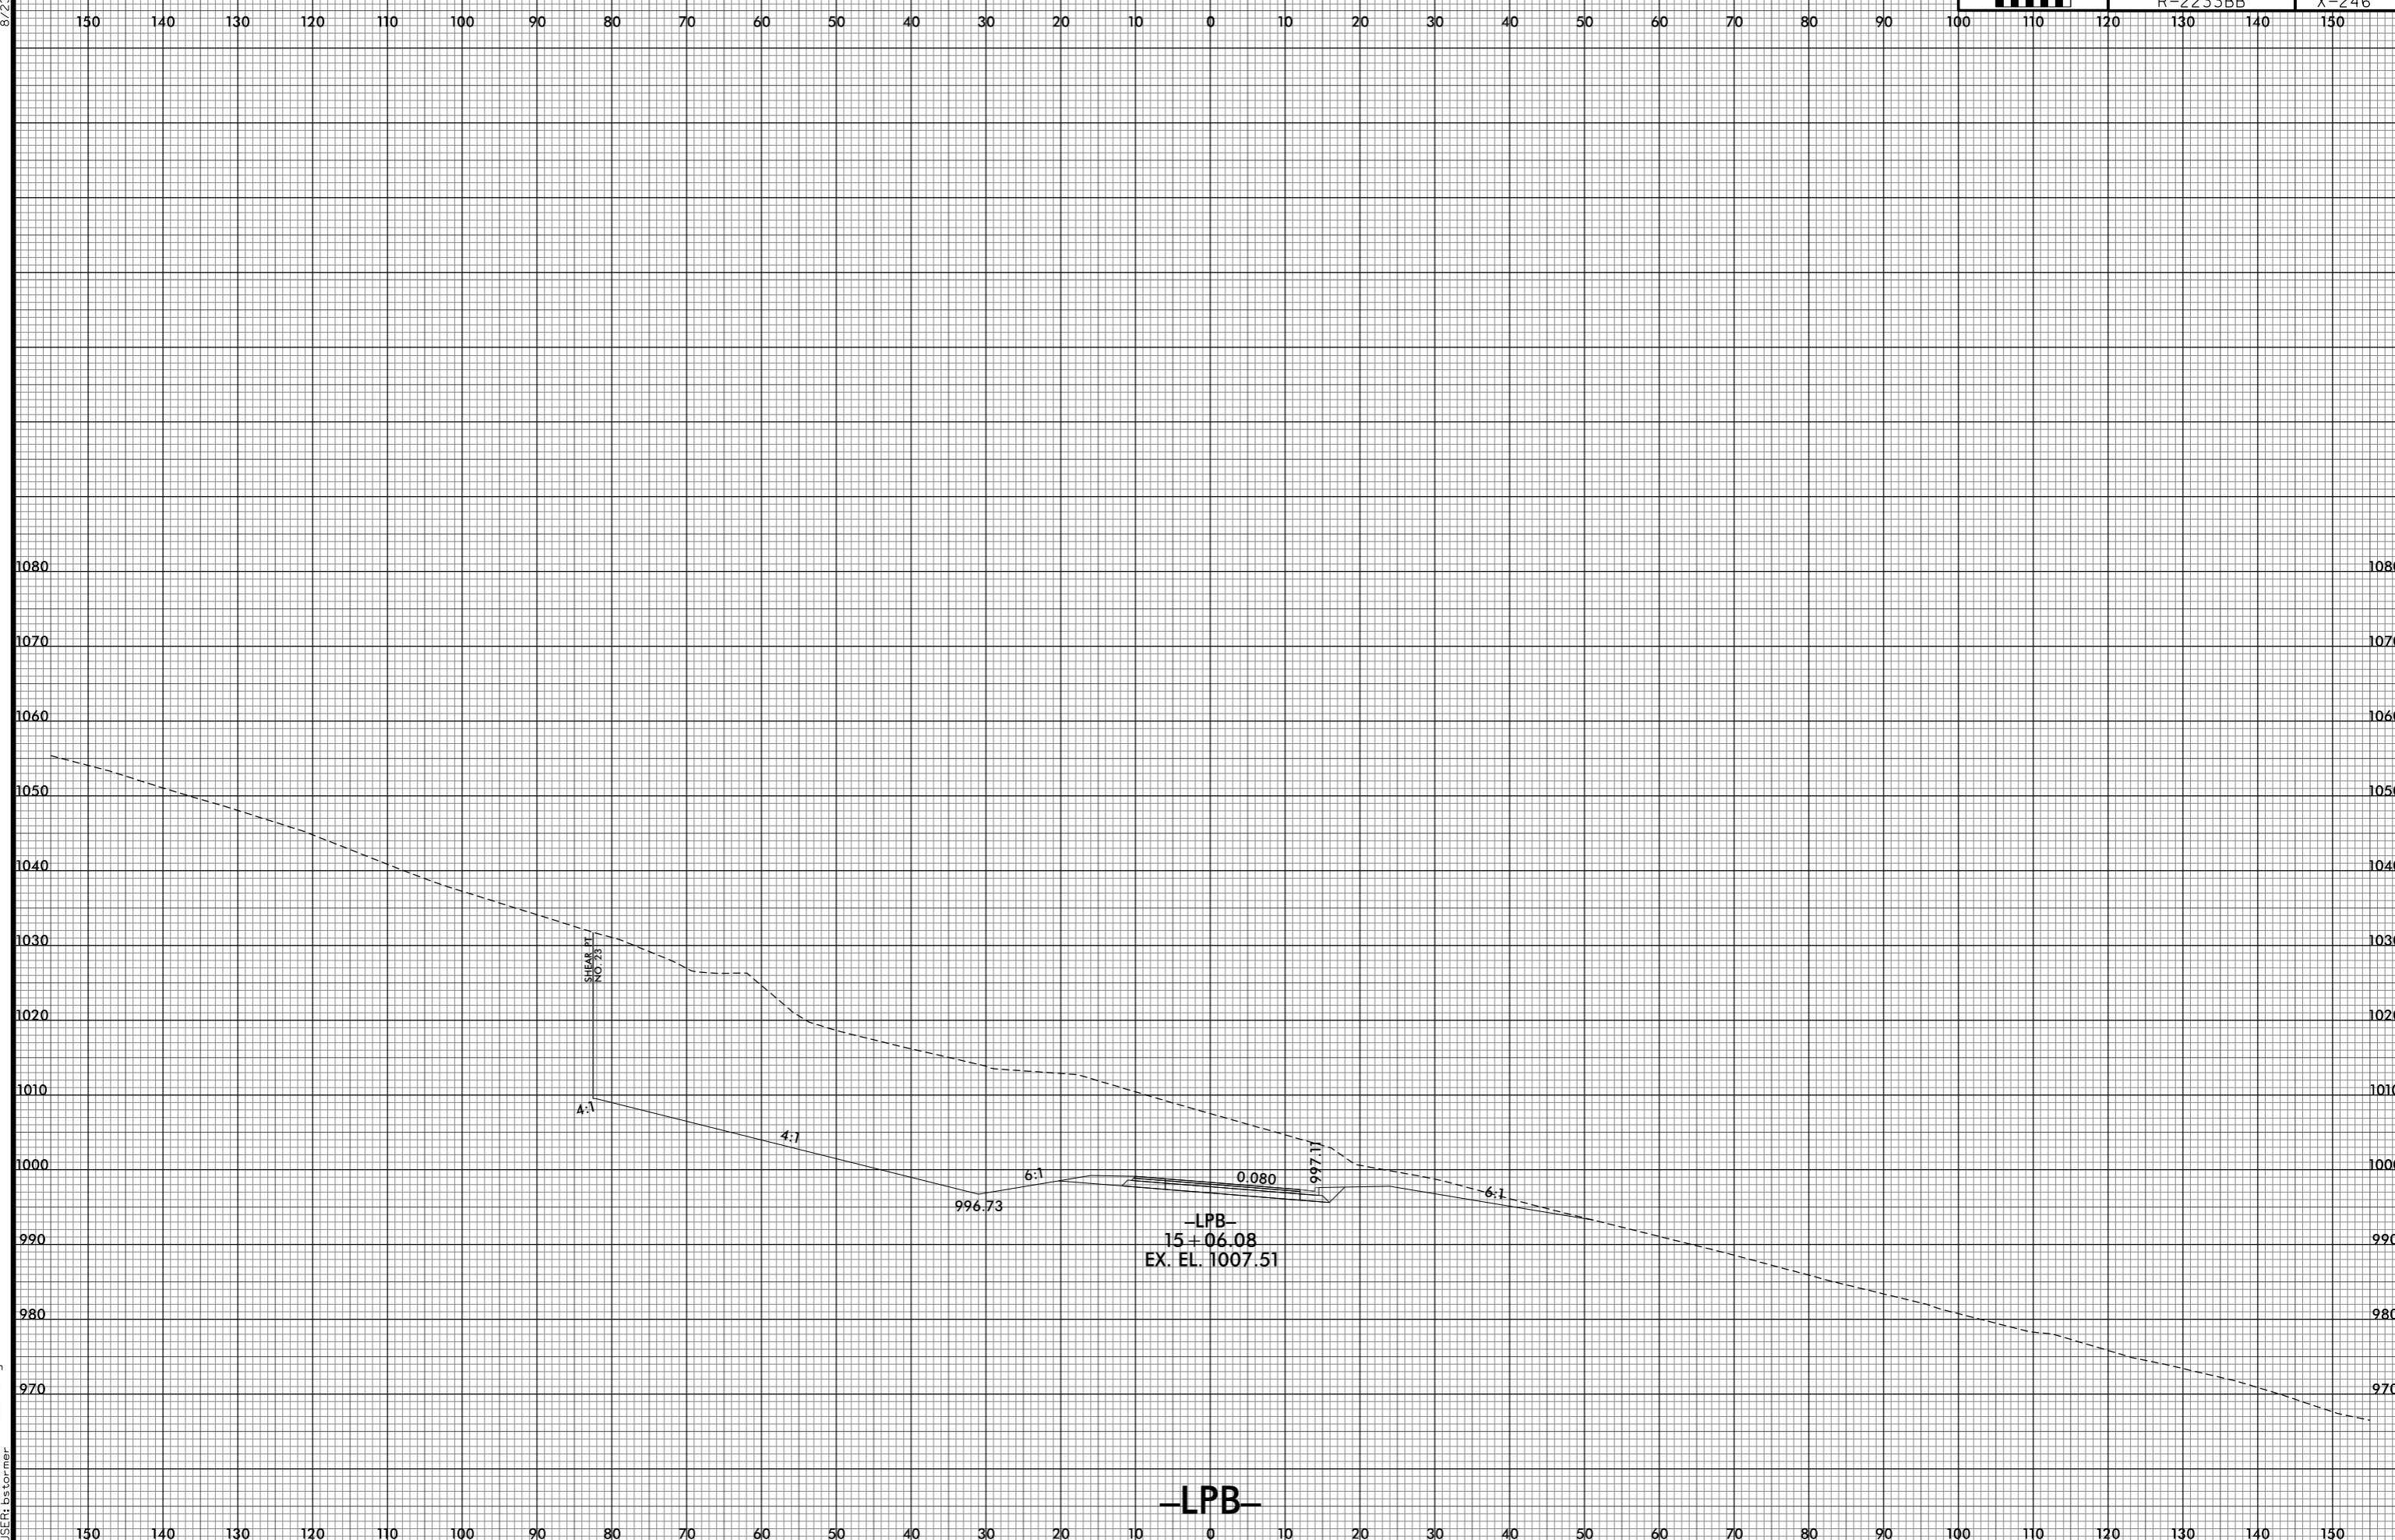

-LPB-