


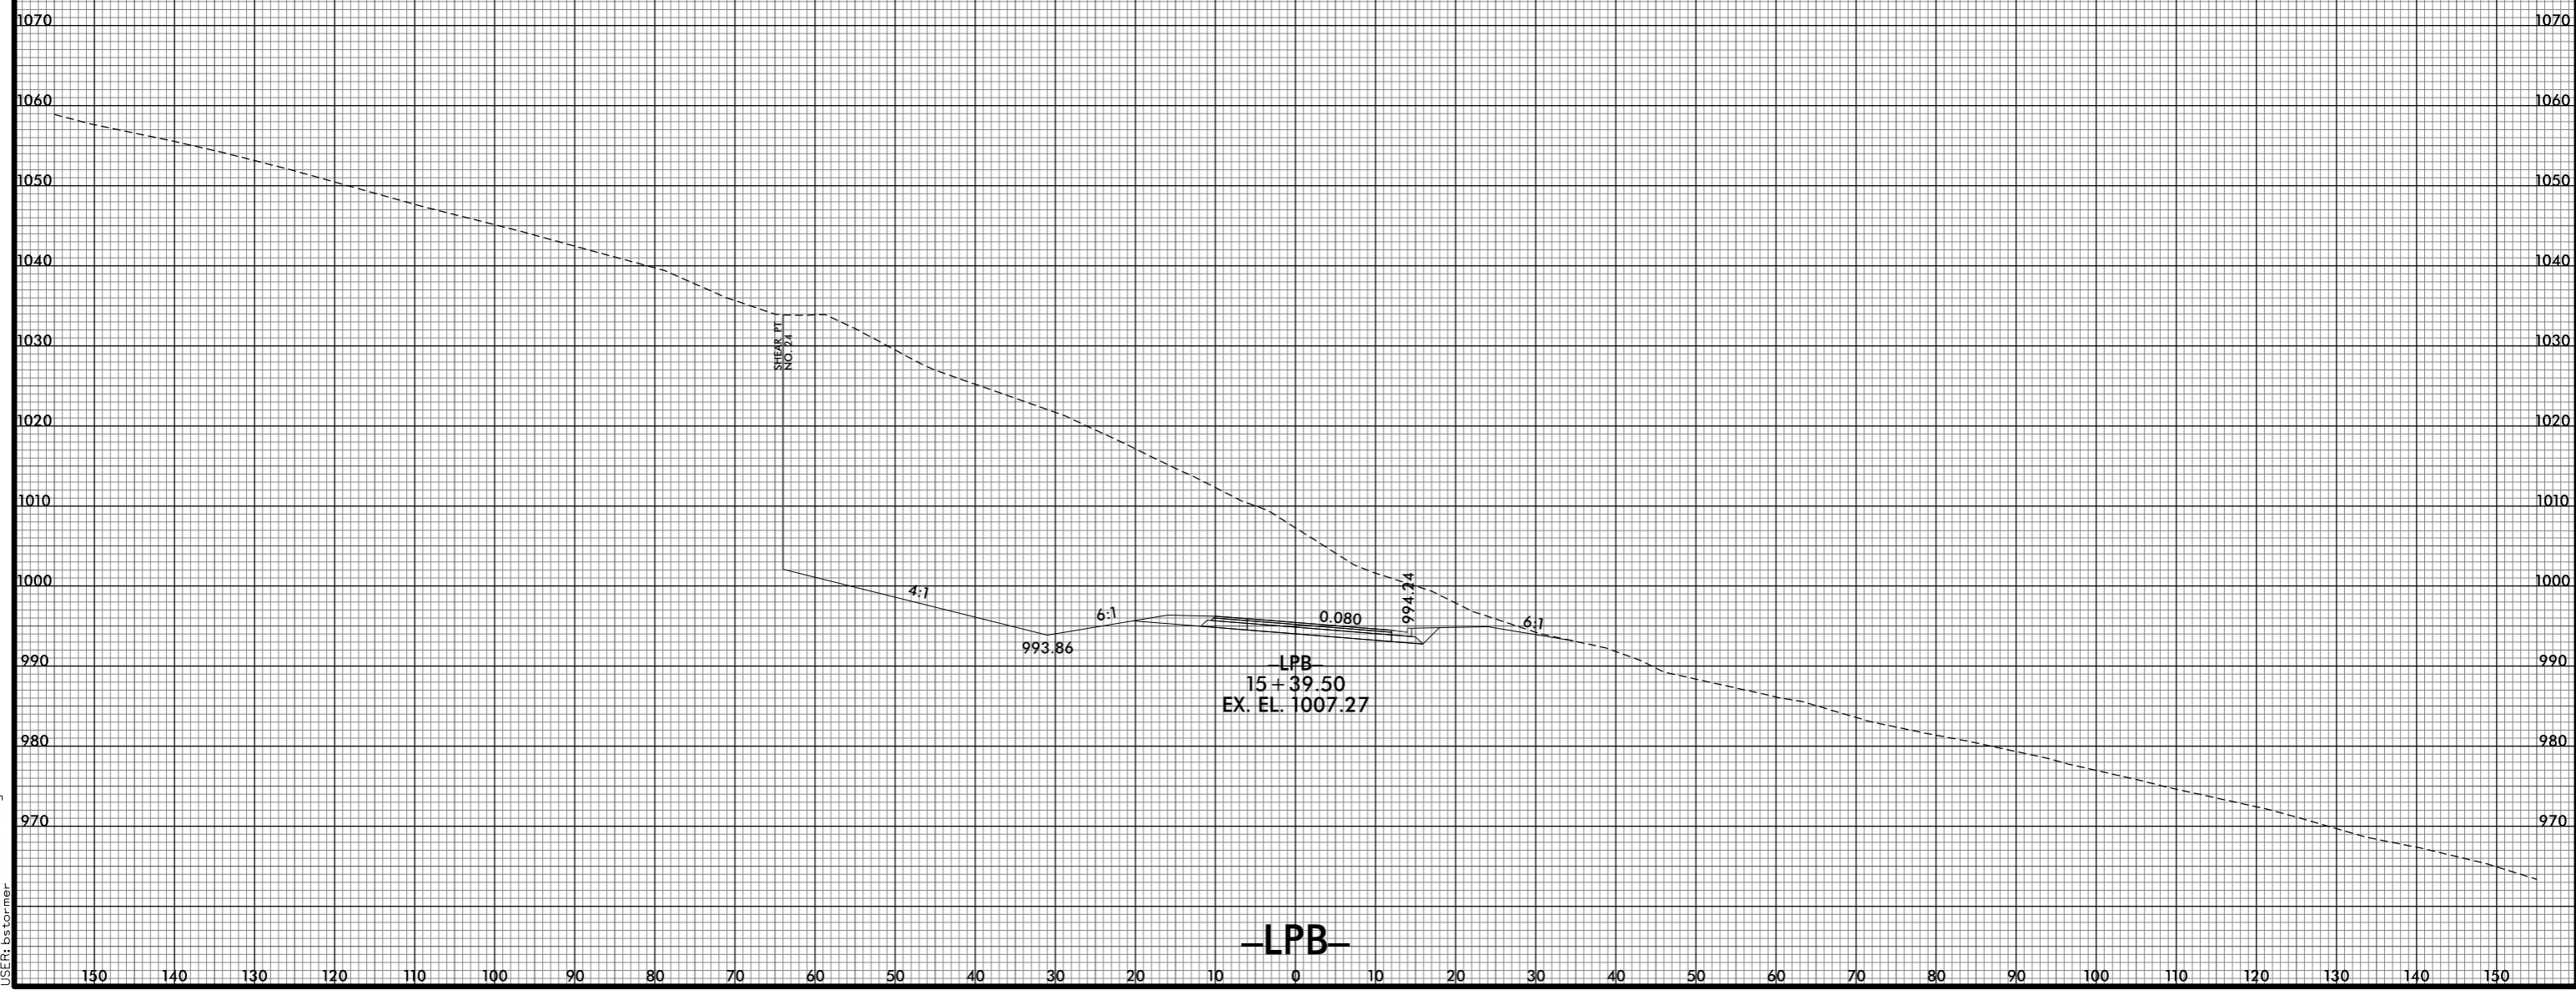

150 140 130 120 110 100 90 80 70 60 50 40 30 20 10 0 10 20 30 40 50 60 70 80 90 100 110 120 130 140 150



SHEAR PT  
NO. 24

4:1

993.86

6:1

LPB

15 + 39.50

EX. EL. 1007.27

0.080

994.24

6:1

—LPB—

150 140 130 120 110 100 90 80 70 60 50 40 30 20 10 0 10 20 30 40 50 60 70 80 90 100 110 120 130 140 150