


8/23/99

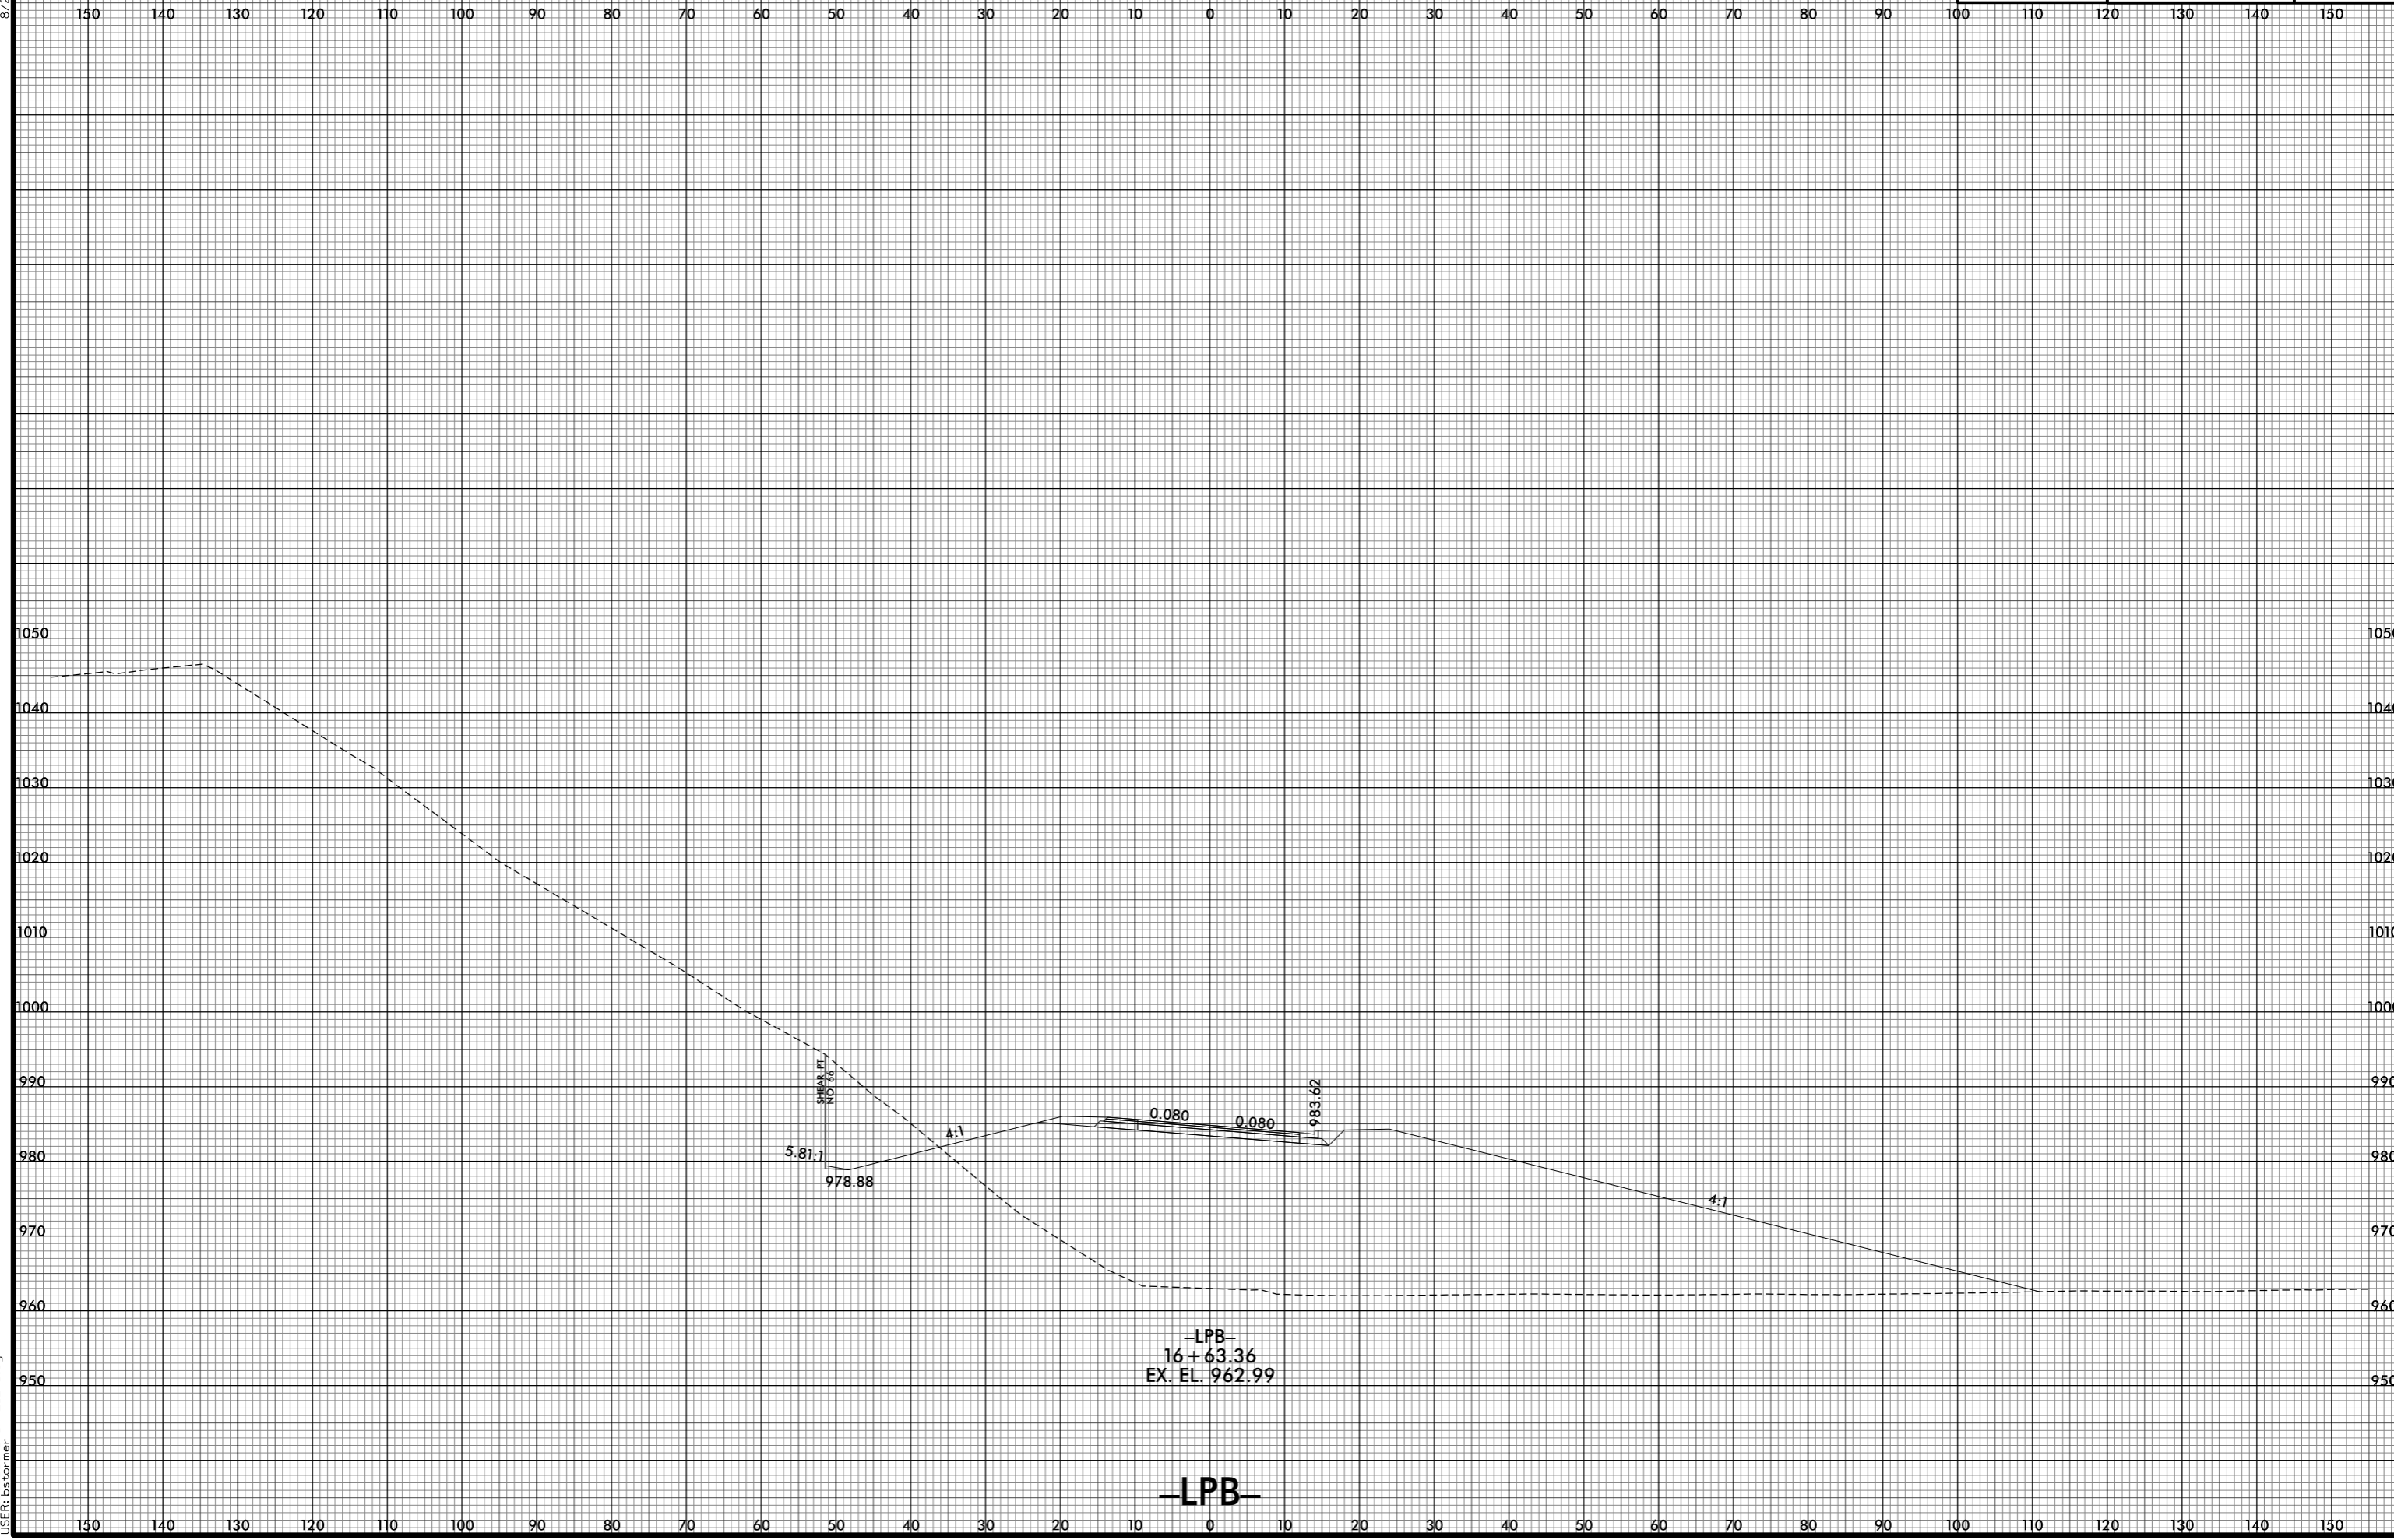

PROJ. REFERENCE NO.
R-2233BB

SHEET NO.
X-250



8/10/2021 2:56:31 PM
I:\R2233BB_R0Y_XPL_LPb.dgn
USER: ds tomer