


8/23/99



PROJ. REFERENCE NO. R-2233BB	SHEET NO. X-251
---------------------------------	--------------------

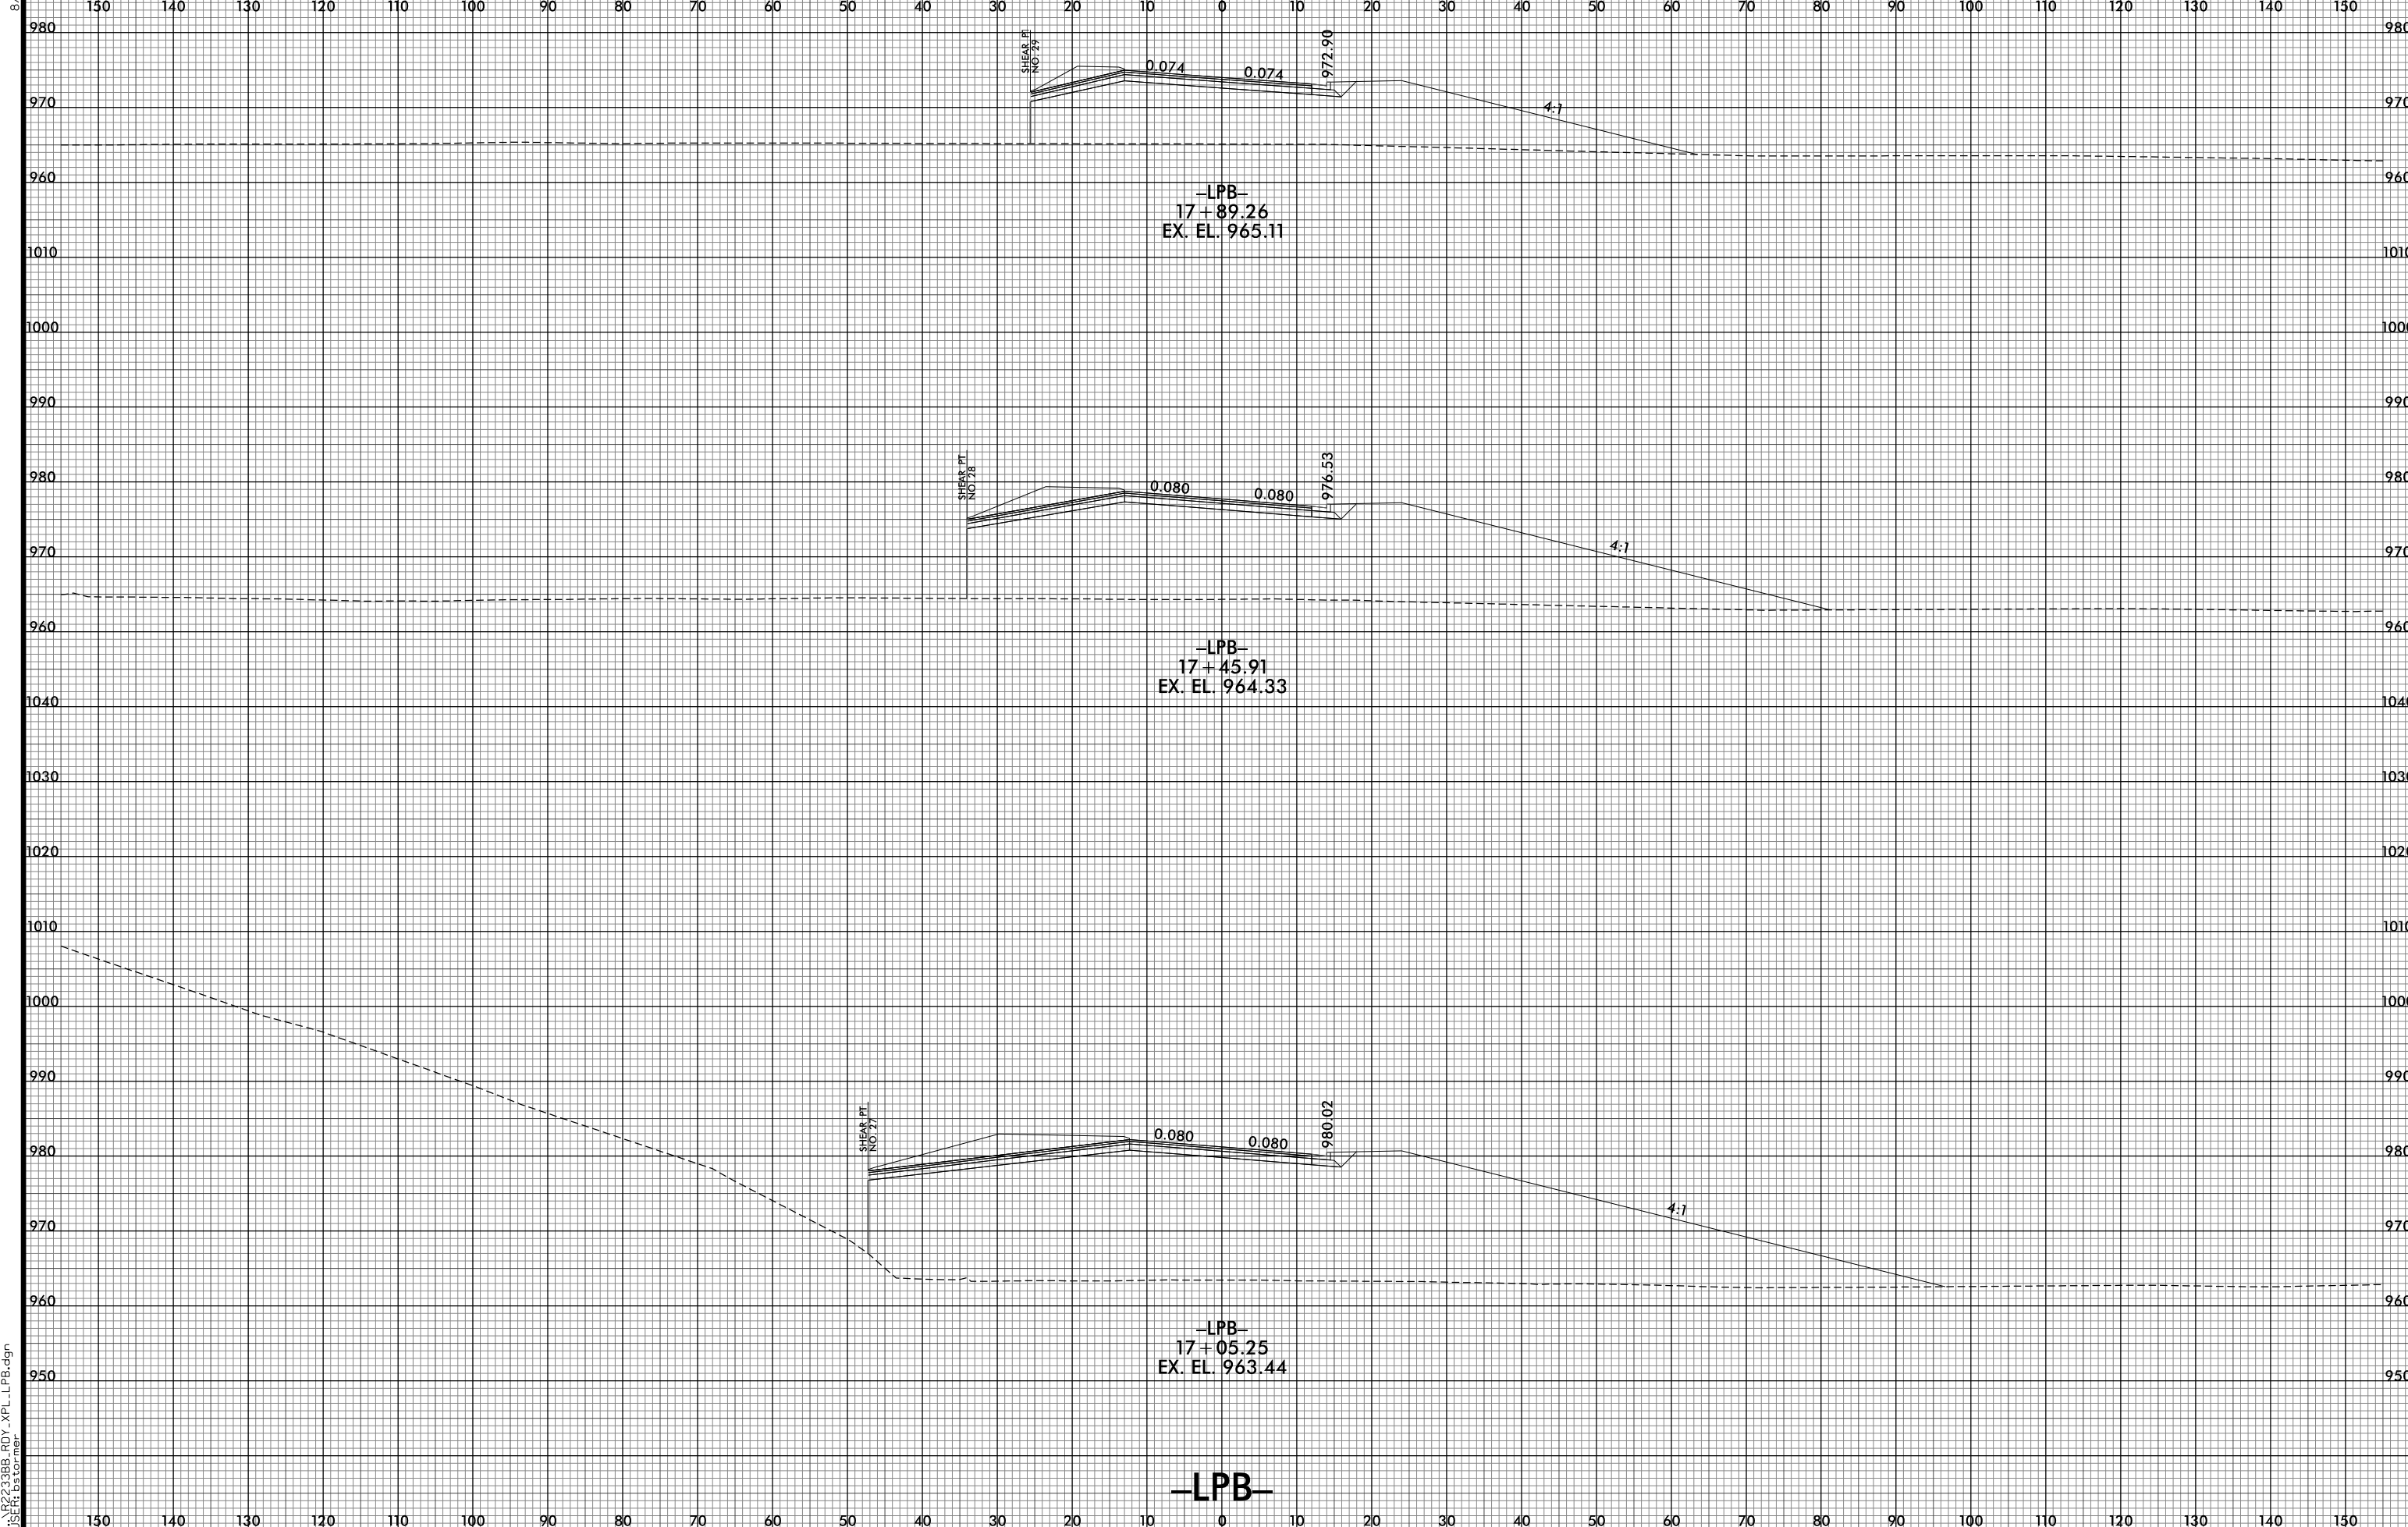

8/10/2021 12:56:33 PM
 I:\R2233BB_R0Y_XPL_LPb.dgn
 USER: ds tomer

-L-PB-