


8/23/99



PROJ. REFERENCE NO.
R-2233BB

SHEET NO.
X-254

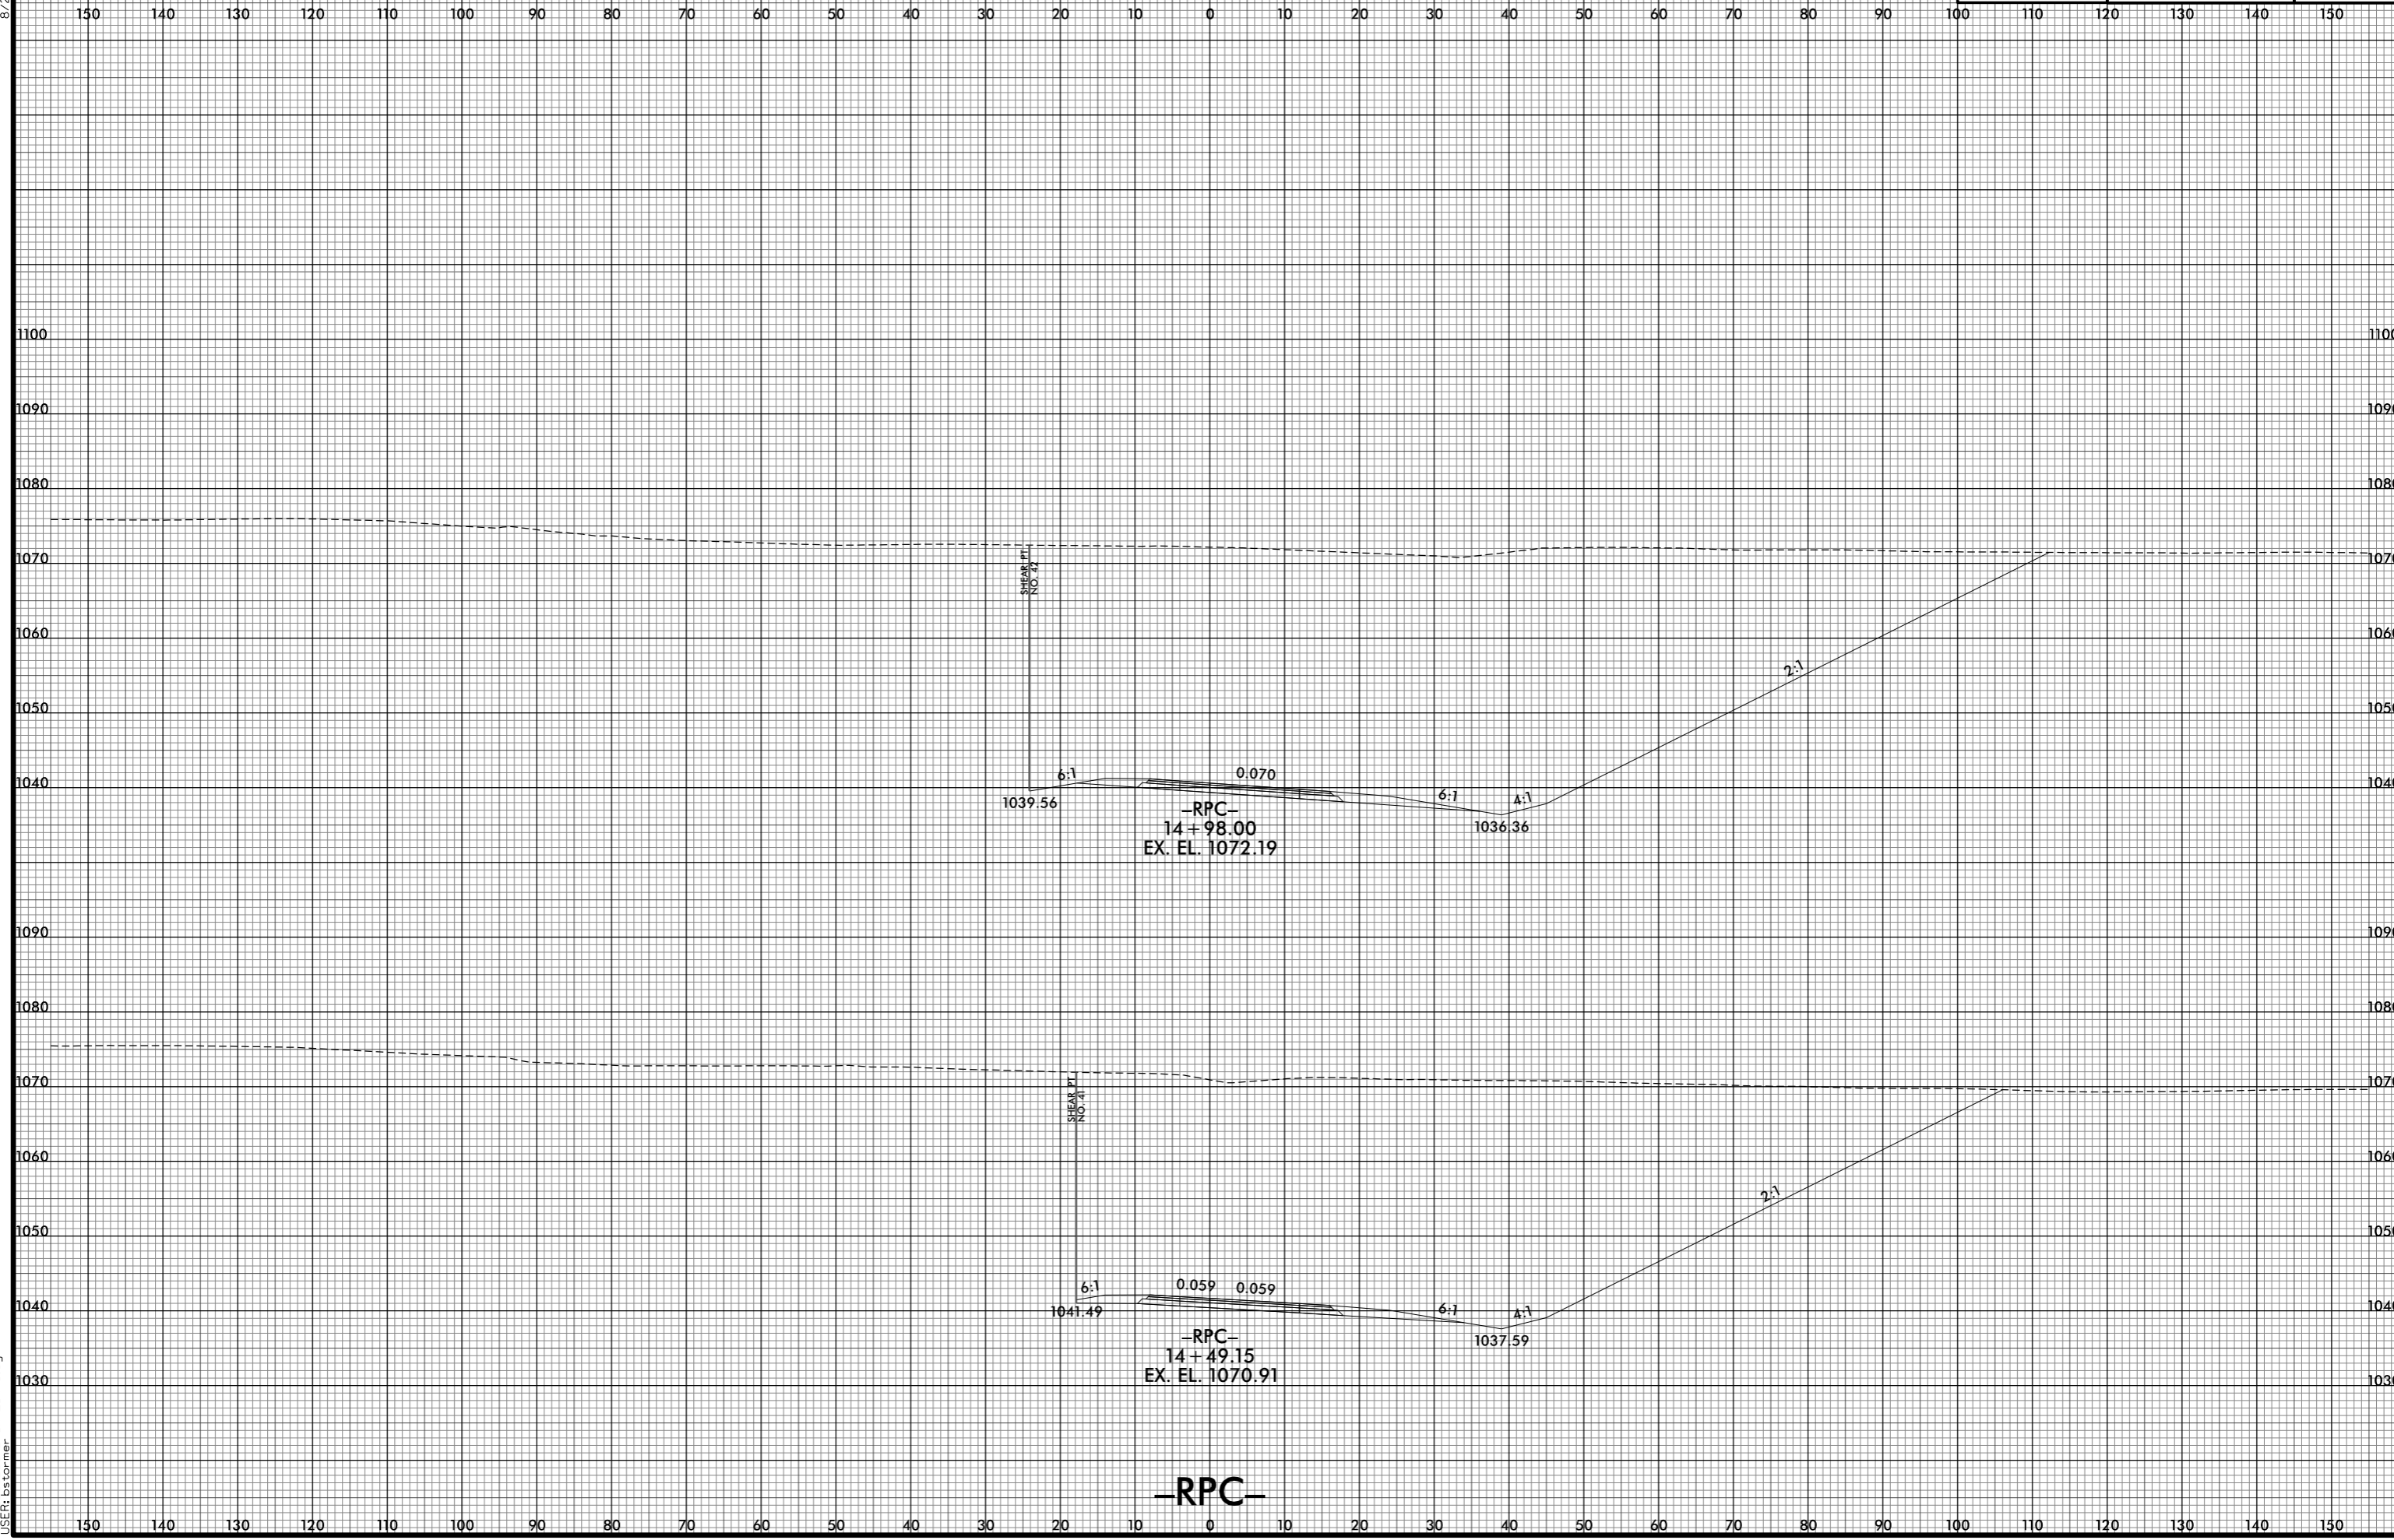

8/10/2021 12:56:38 PM
I:\R2233BB.RDY_XPL_RPC.dgn
USER: ds tomer