


8/23/99



PROJ. REFERENCE NO.
R-2233BB

SHEET NO.
X-255

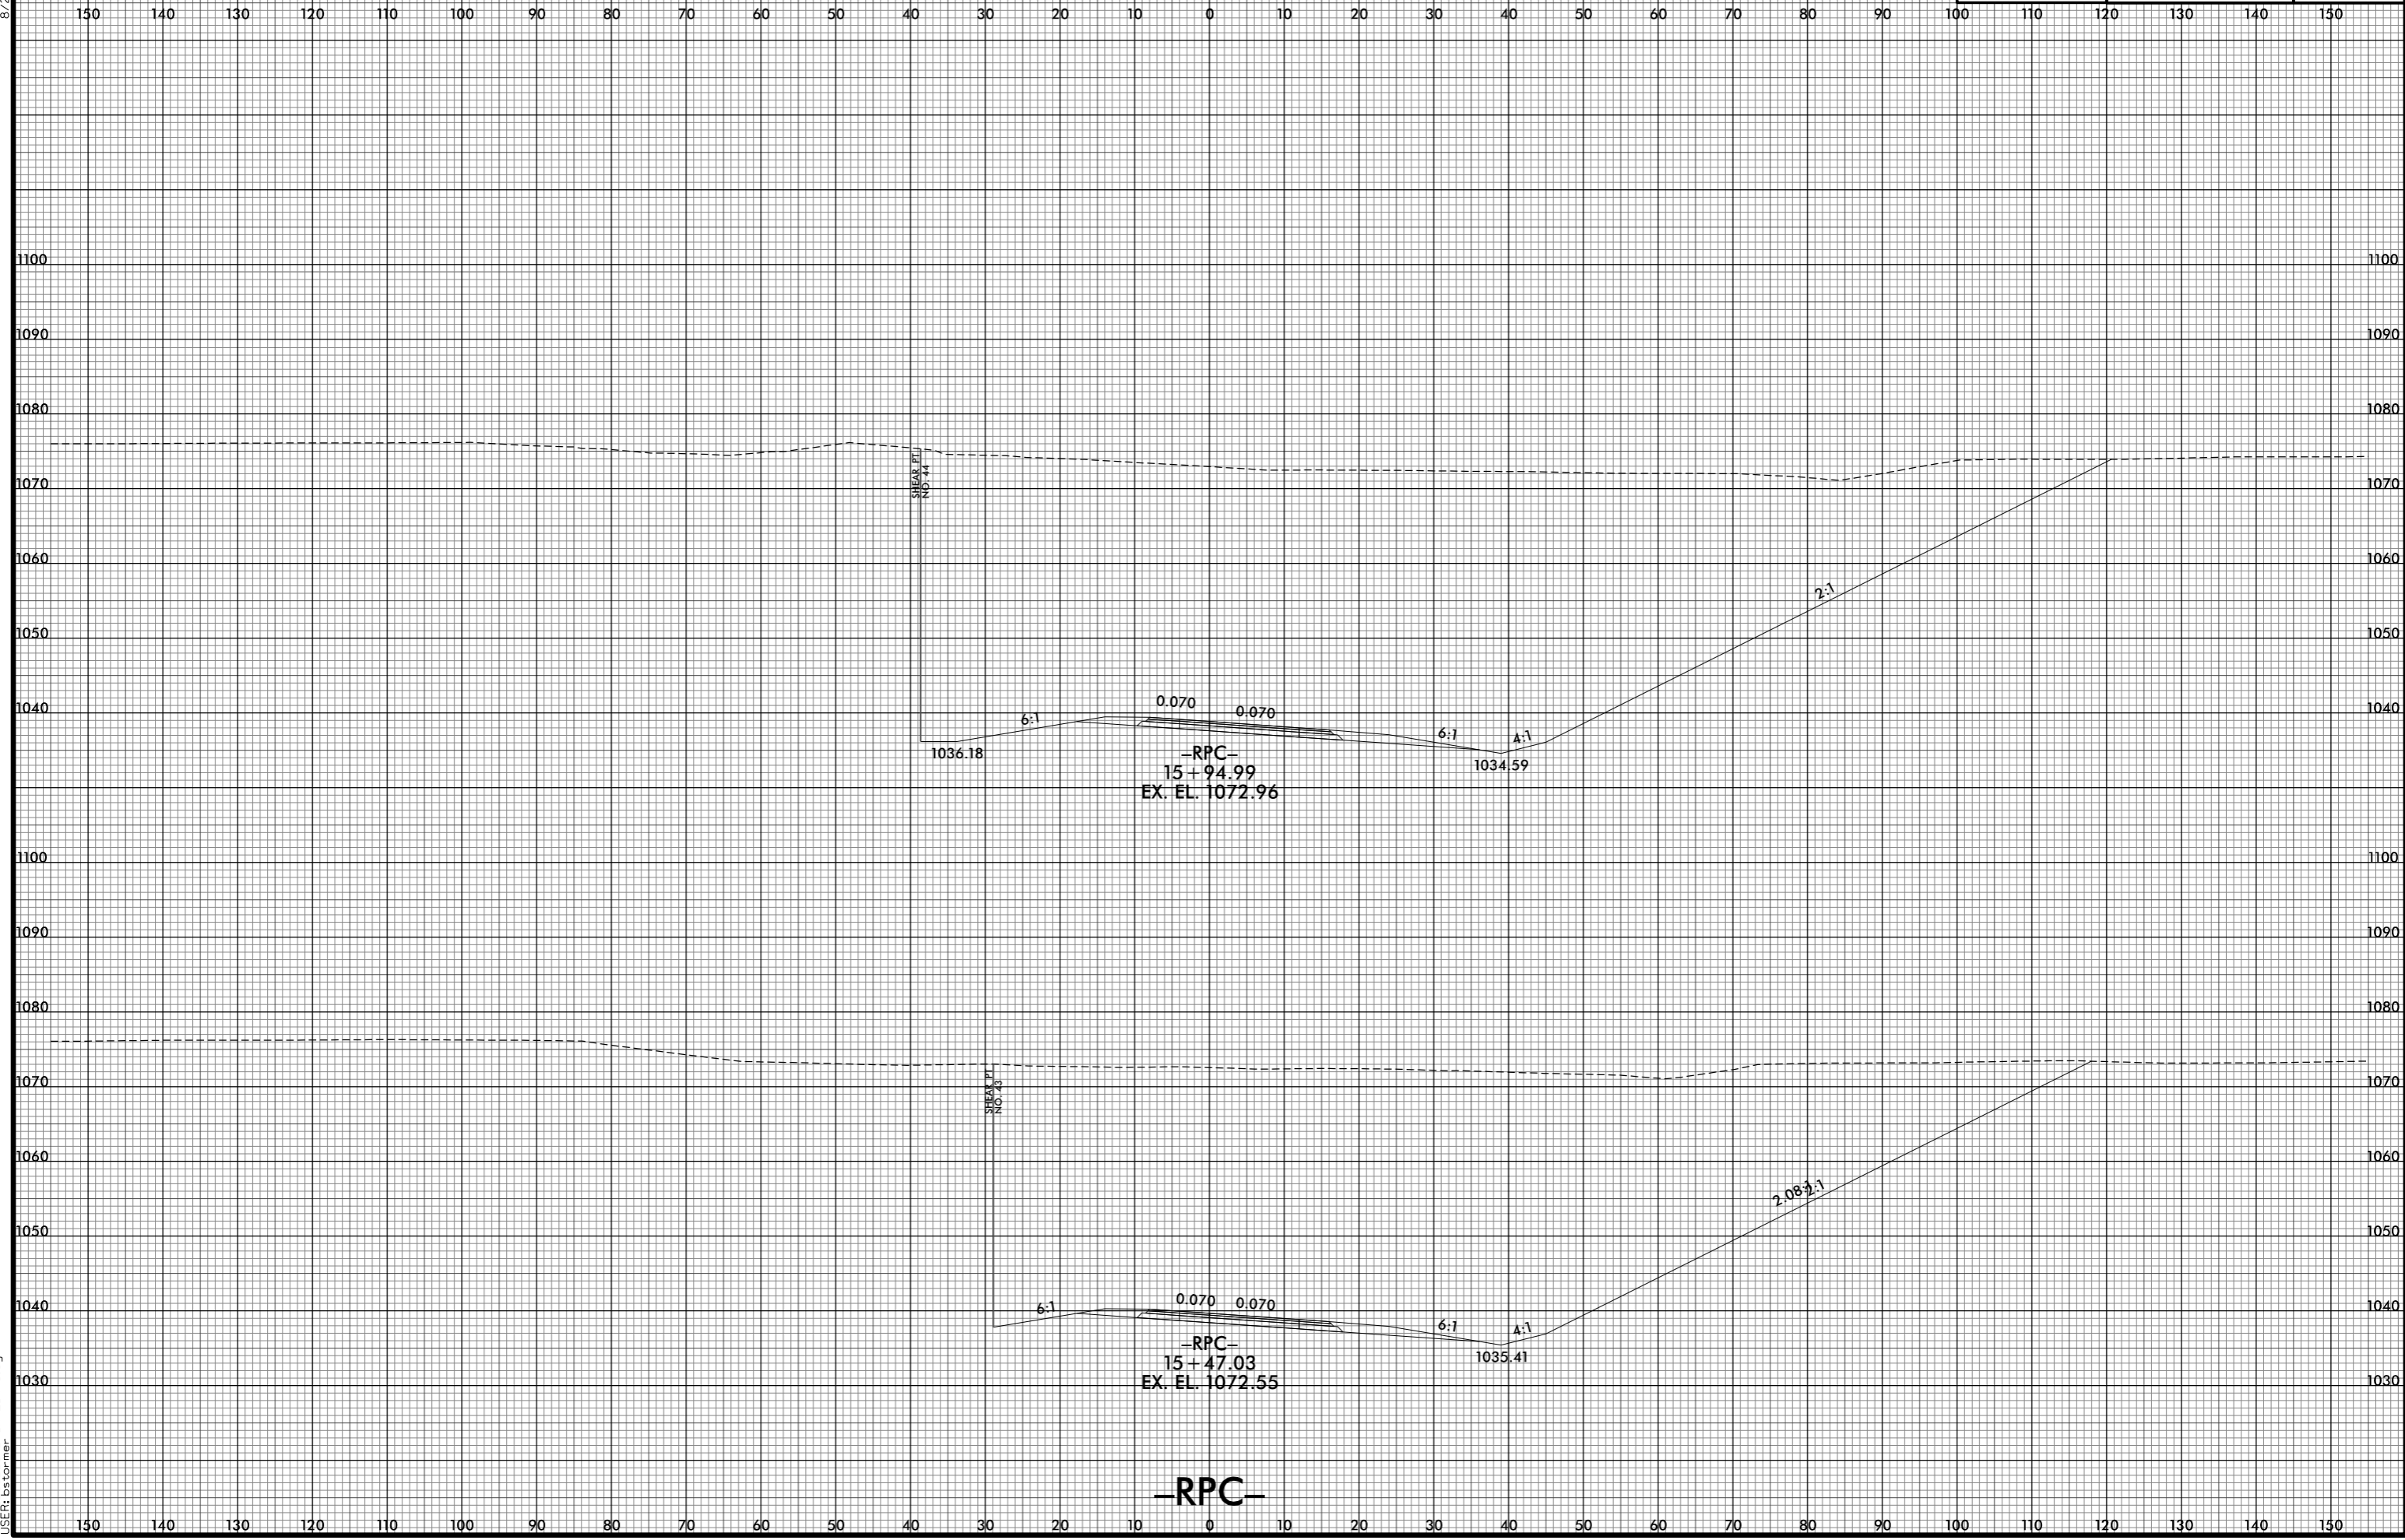

SHEAR PT.
NO. 44

1036.18

6:1

0.070

0.070

6:1

1034.59

4:1

2:1

-RPC-
15 + 94.99
EX. EL. 1072.96

SHEAR PT.
NO. 43

1035.41

6:1

0.070

0.070

6:1

1035.41

4:1

2.08-2:1

-RPC-
15 + 47.03
EX. EL. 1072.55

-RPC-

8/10/2021 2:56:40 PM
I:\R2233BB.RDY_XPL_RPC.dgn
USER: ds tomer