



8/23/99

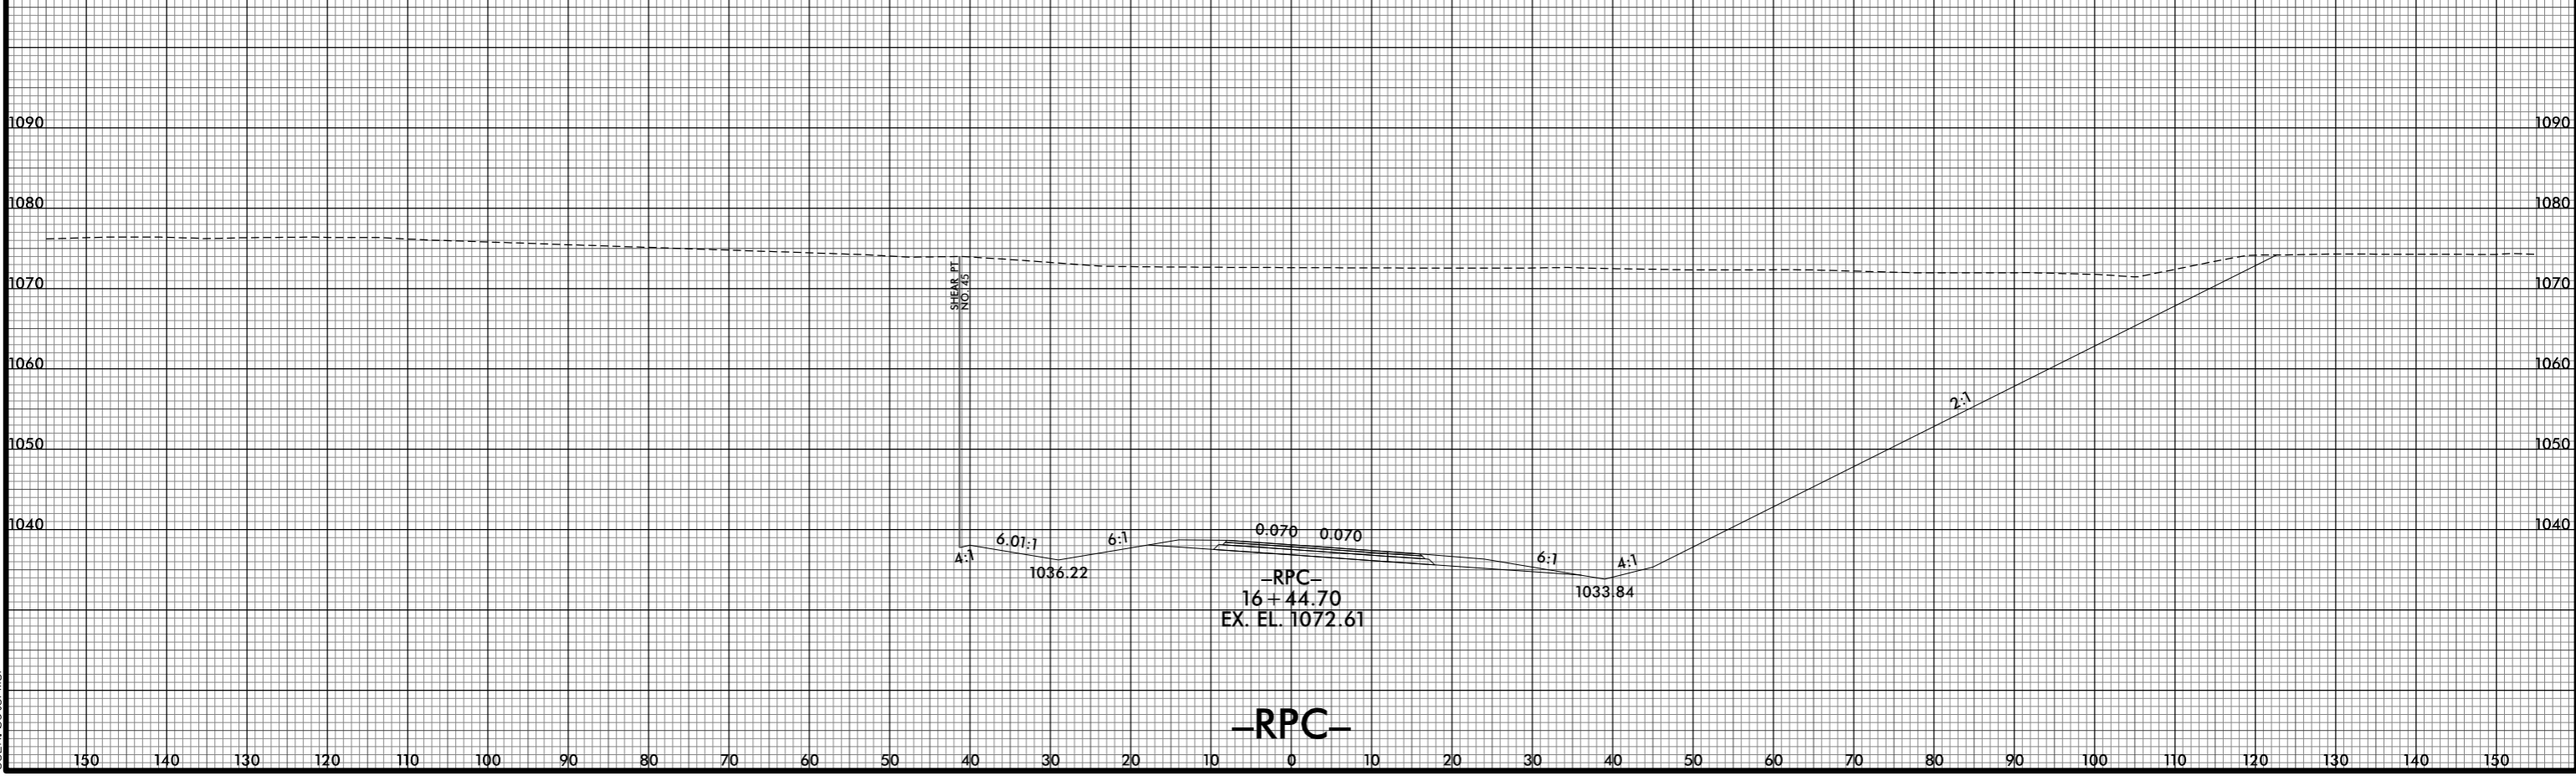

|                                 |                    |
|---------------------------------|--------------------|
| PROJ. REFERENCE NO.<br>R-2233BB | SHEET NO.<br>X-256 |
|---------------------------------|--------------------|

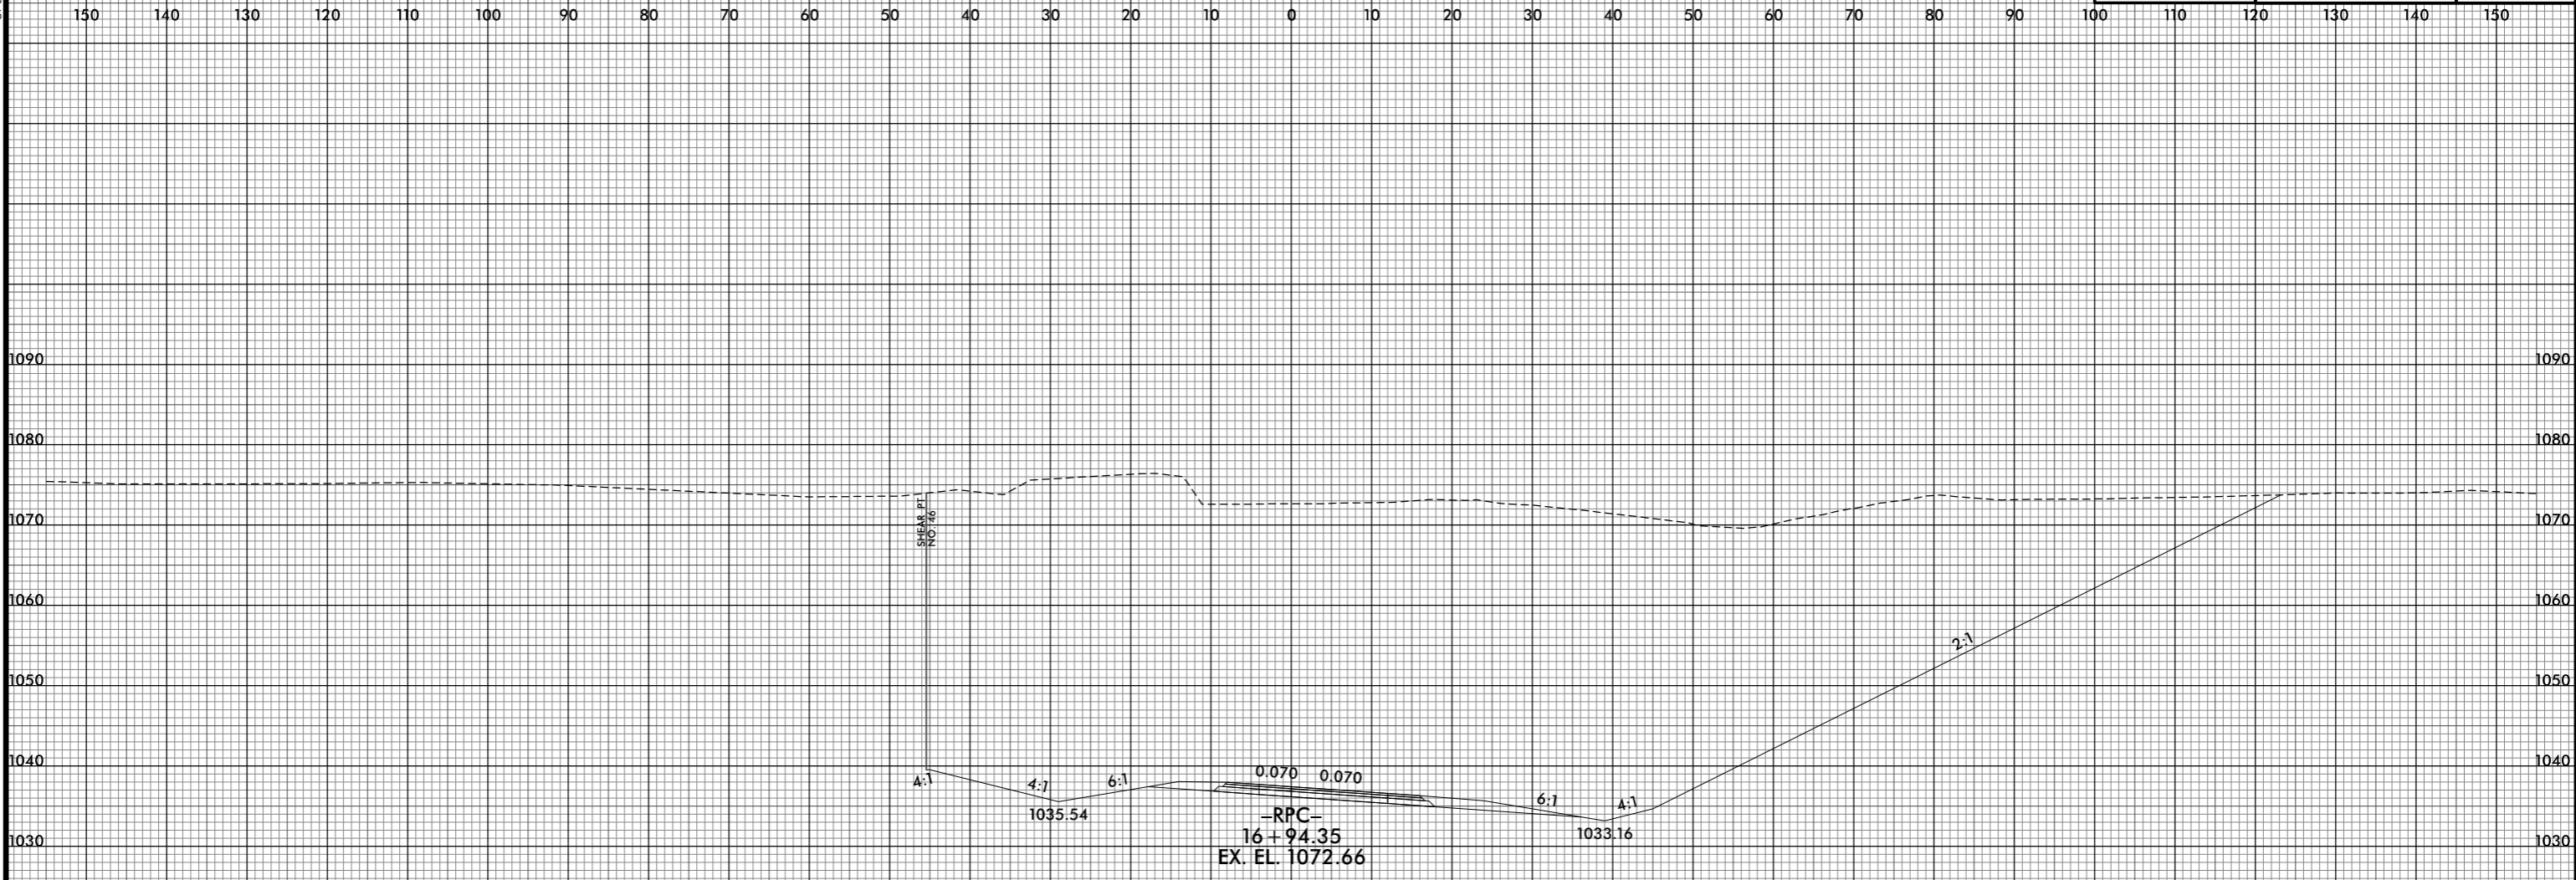

8/10/2021 12:56:42 PM  
I:\R2233BB.RDY.XPL\_RPC.dgn  
USER: ds tomer

-RPC-