



8/23/99

150 140 130 120 110 100 90 80 70 60 50 40 30 20 10 0 10 20 30 40 50 60 70 80 90 100 110 120 130 140 150

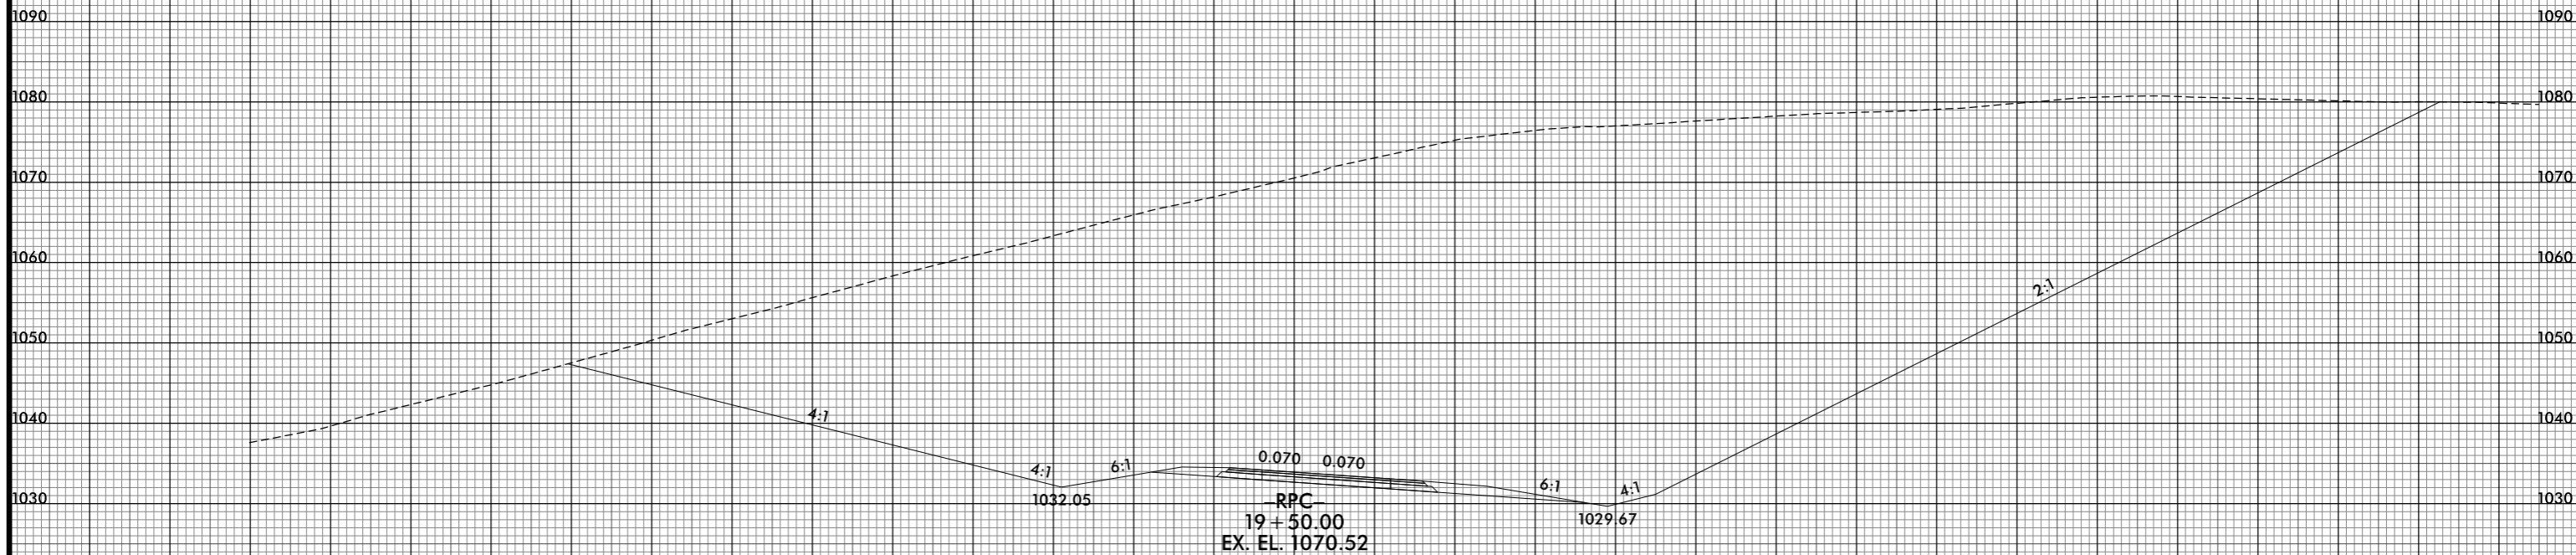

PROJ. REFERENCE NO.	SHEET NO.
R-2233BB	X-259

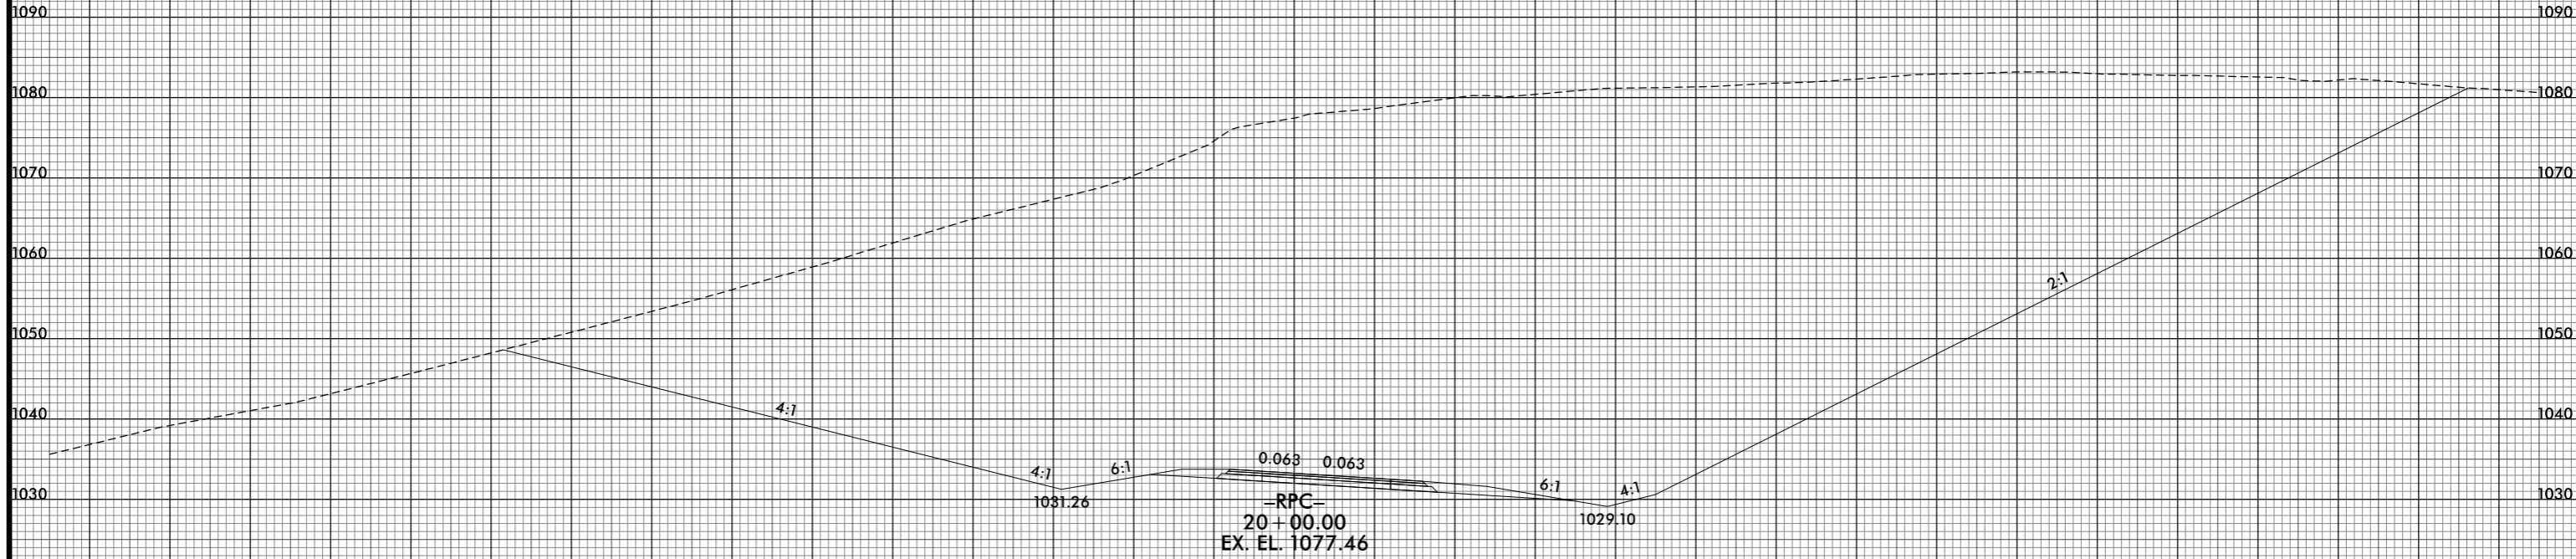

-RPC-

8/10/2021 2:56:46 PM
I:\R2233BB.RDY_XPL_RPC.dgn
USER: bctormer

150 140 130 120 110 100 90 80 70 60 50 40 30 20 10 0 10 20 30 40 50 60 70 80 90 100 110 120 130 140 150