


8/23/99



PROJ. REFERENCE NO.	SHEET NO.
R-2233BB	X-261

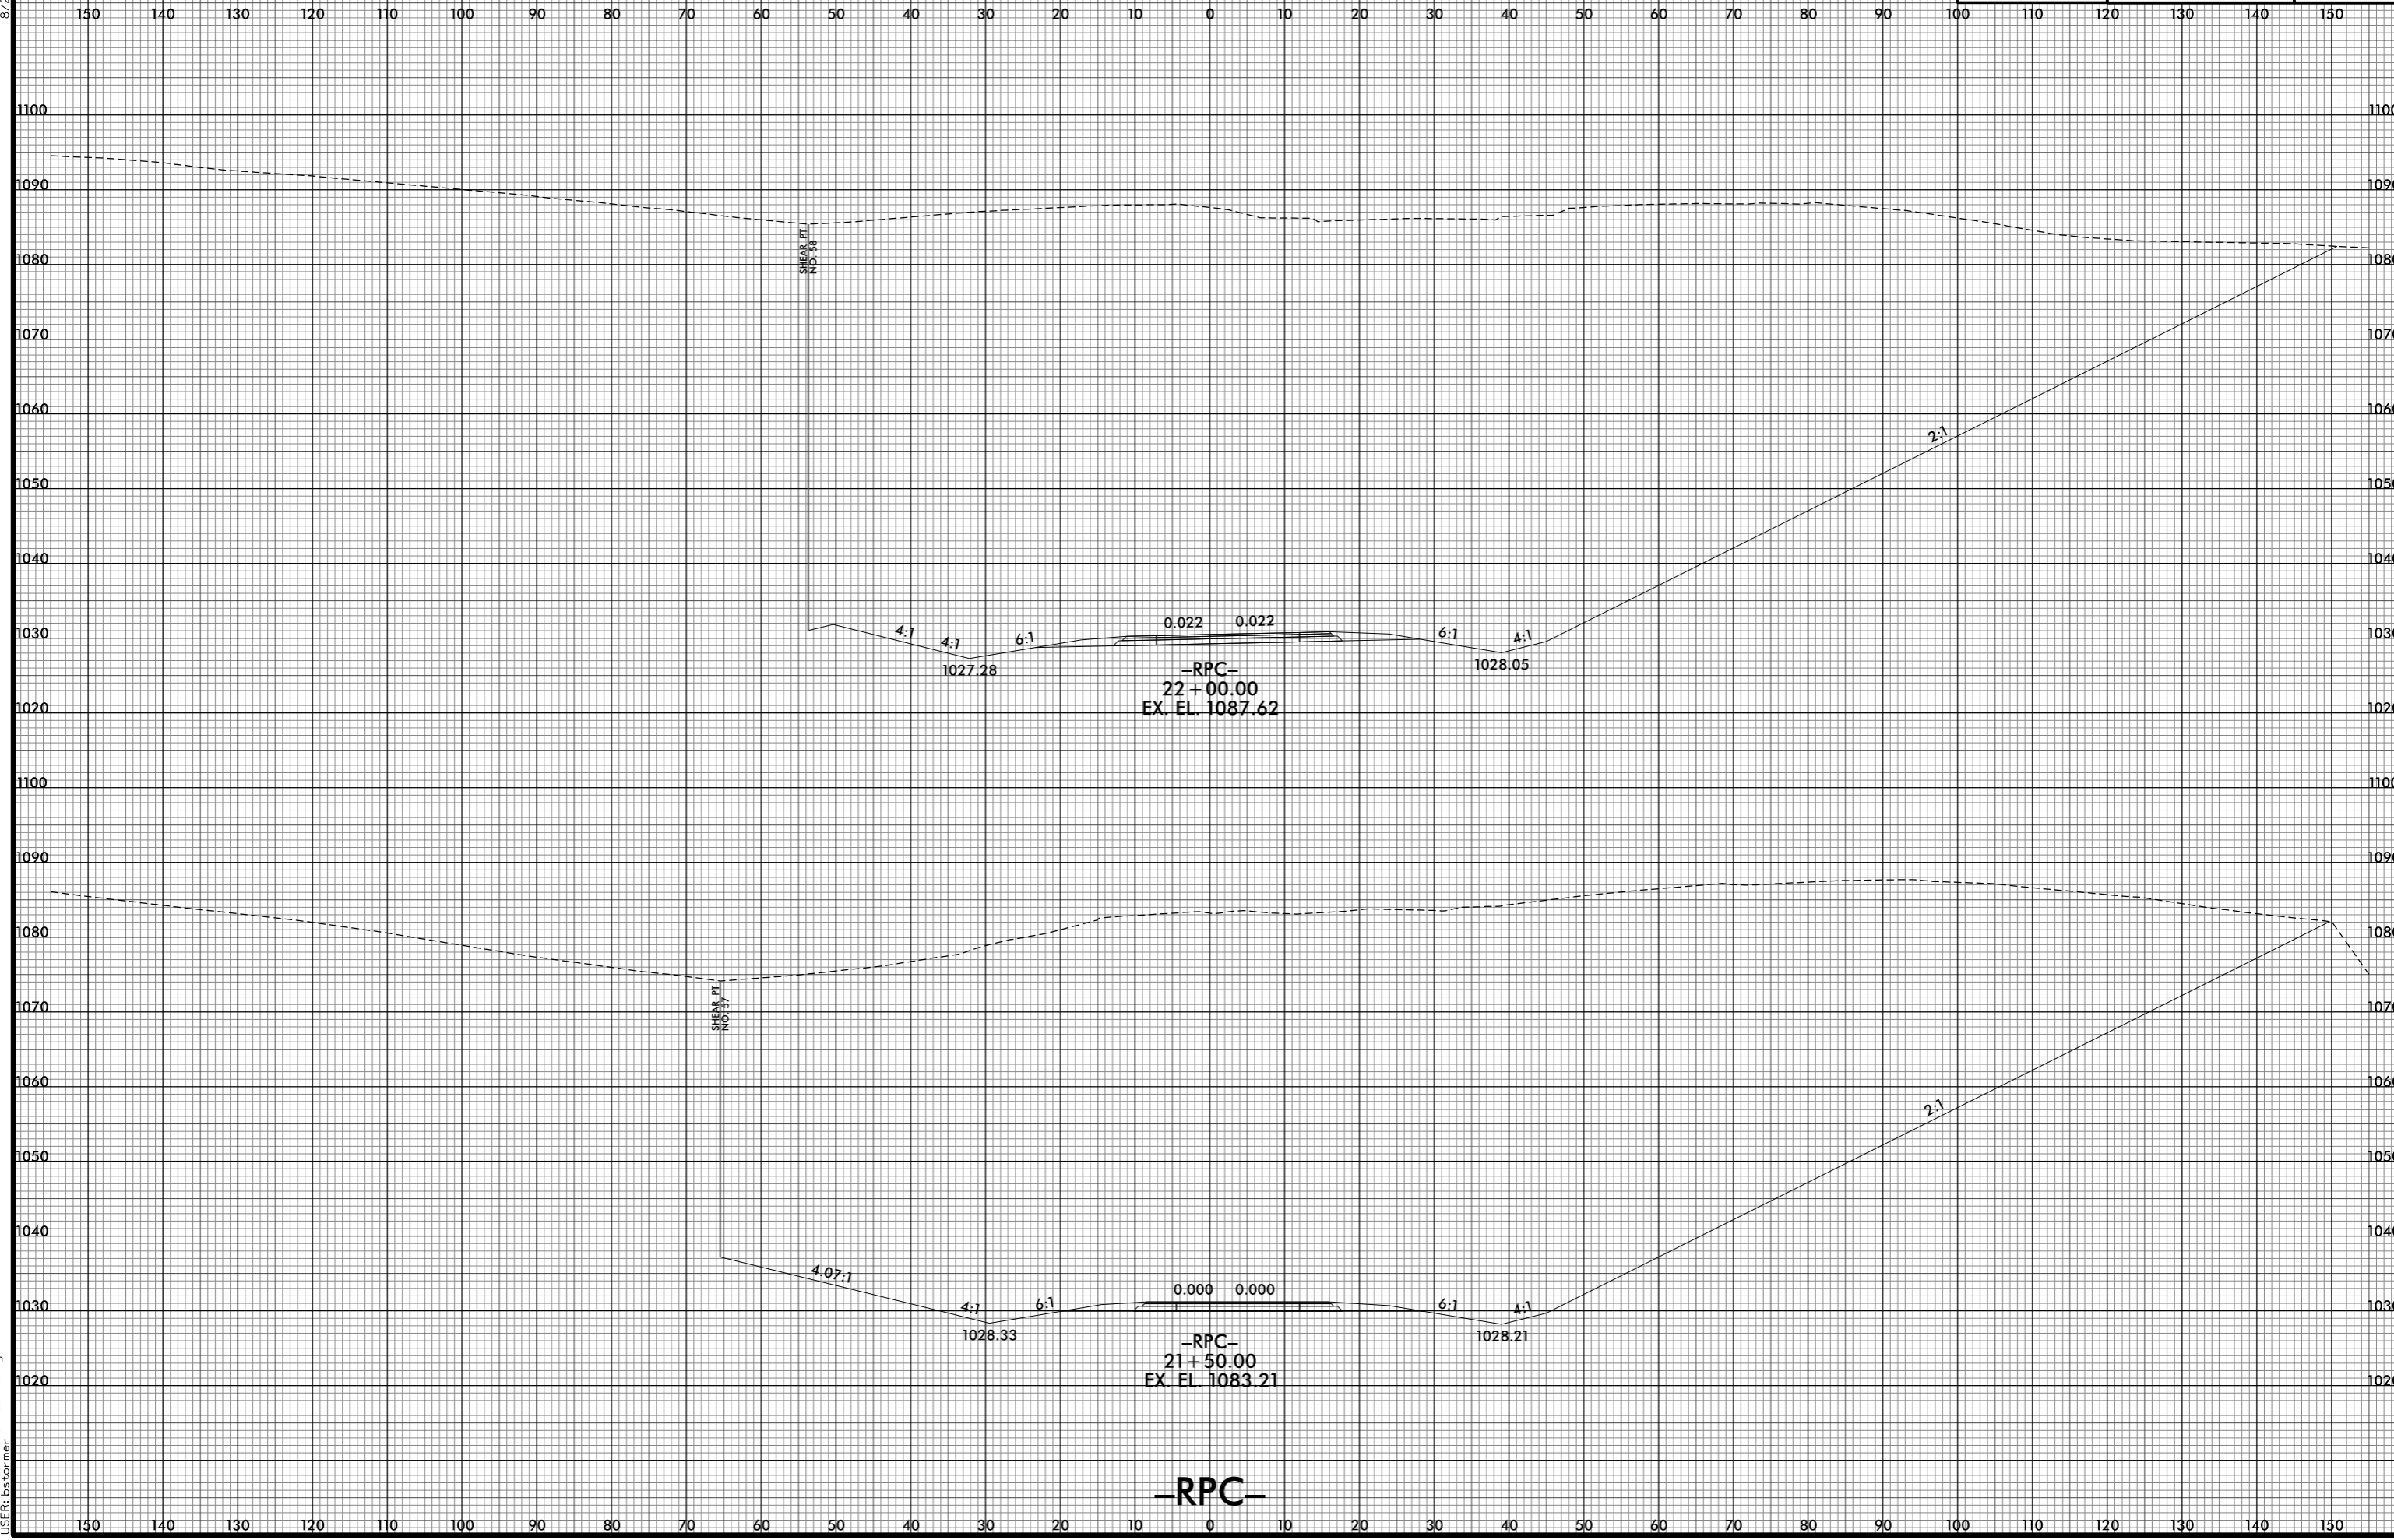

8/10/2021 2:56:50 PM
I:\R2233BB.RDY_XPL_RPC.dgn
USER: ds tomer

-RPC-