


8/23/99



PROJ. REFERENCE NO.
R-2233BB

SHEET NO.
X-262

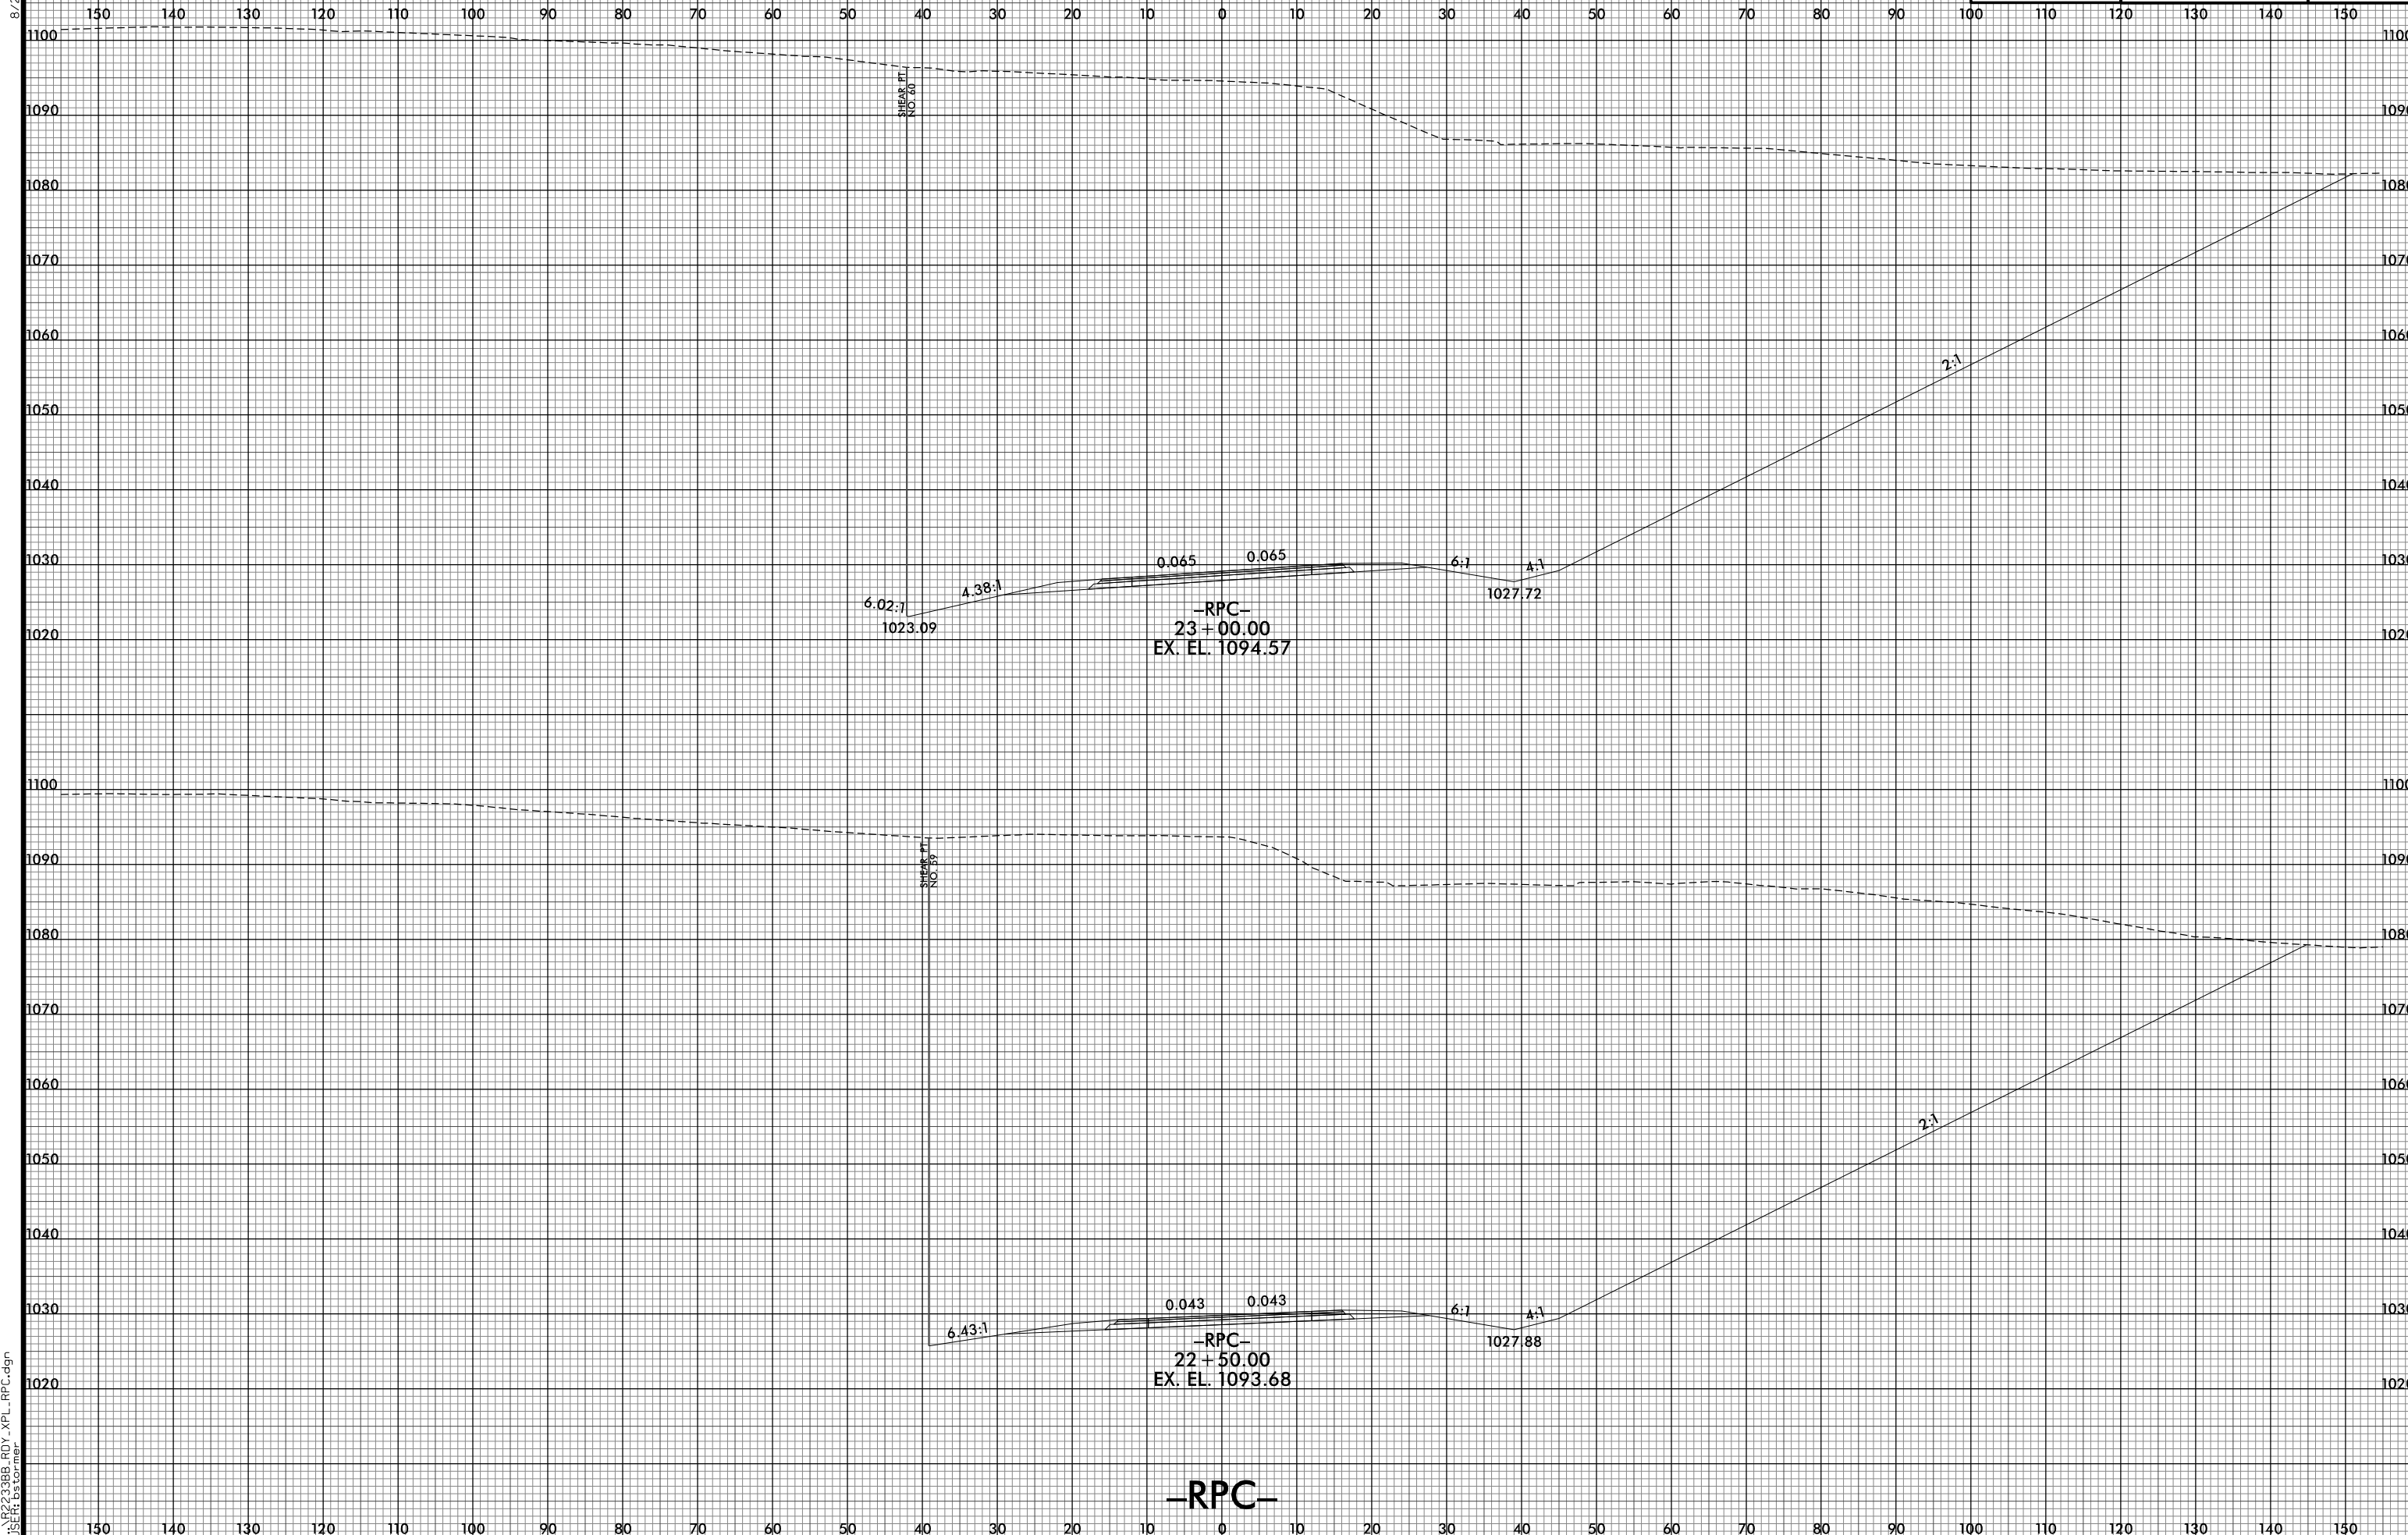

6.02:1
1023.09
4.38:1
0.065
0.065
6:1
4:1
1027.72
-RPC-
23+00.00
EX. EL. 1094.57

6.43:1
0.043
0.043
6:1
4:1
1027.88
-RPC-
22+50.00
EX. EL. 1093.68

-RPC-

8/10/2021 12:56:51 PM
I:\R2233BB.RDY_XPL_RPC.dgn
USER: btorner