



8/23/99

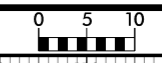

PROJ. REFERENCE NO.	SHEET NO.
R-2233BB	X-263

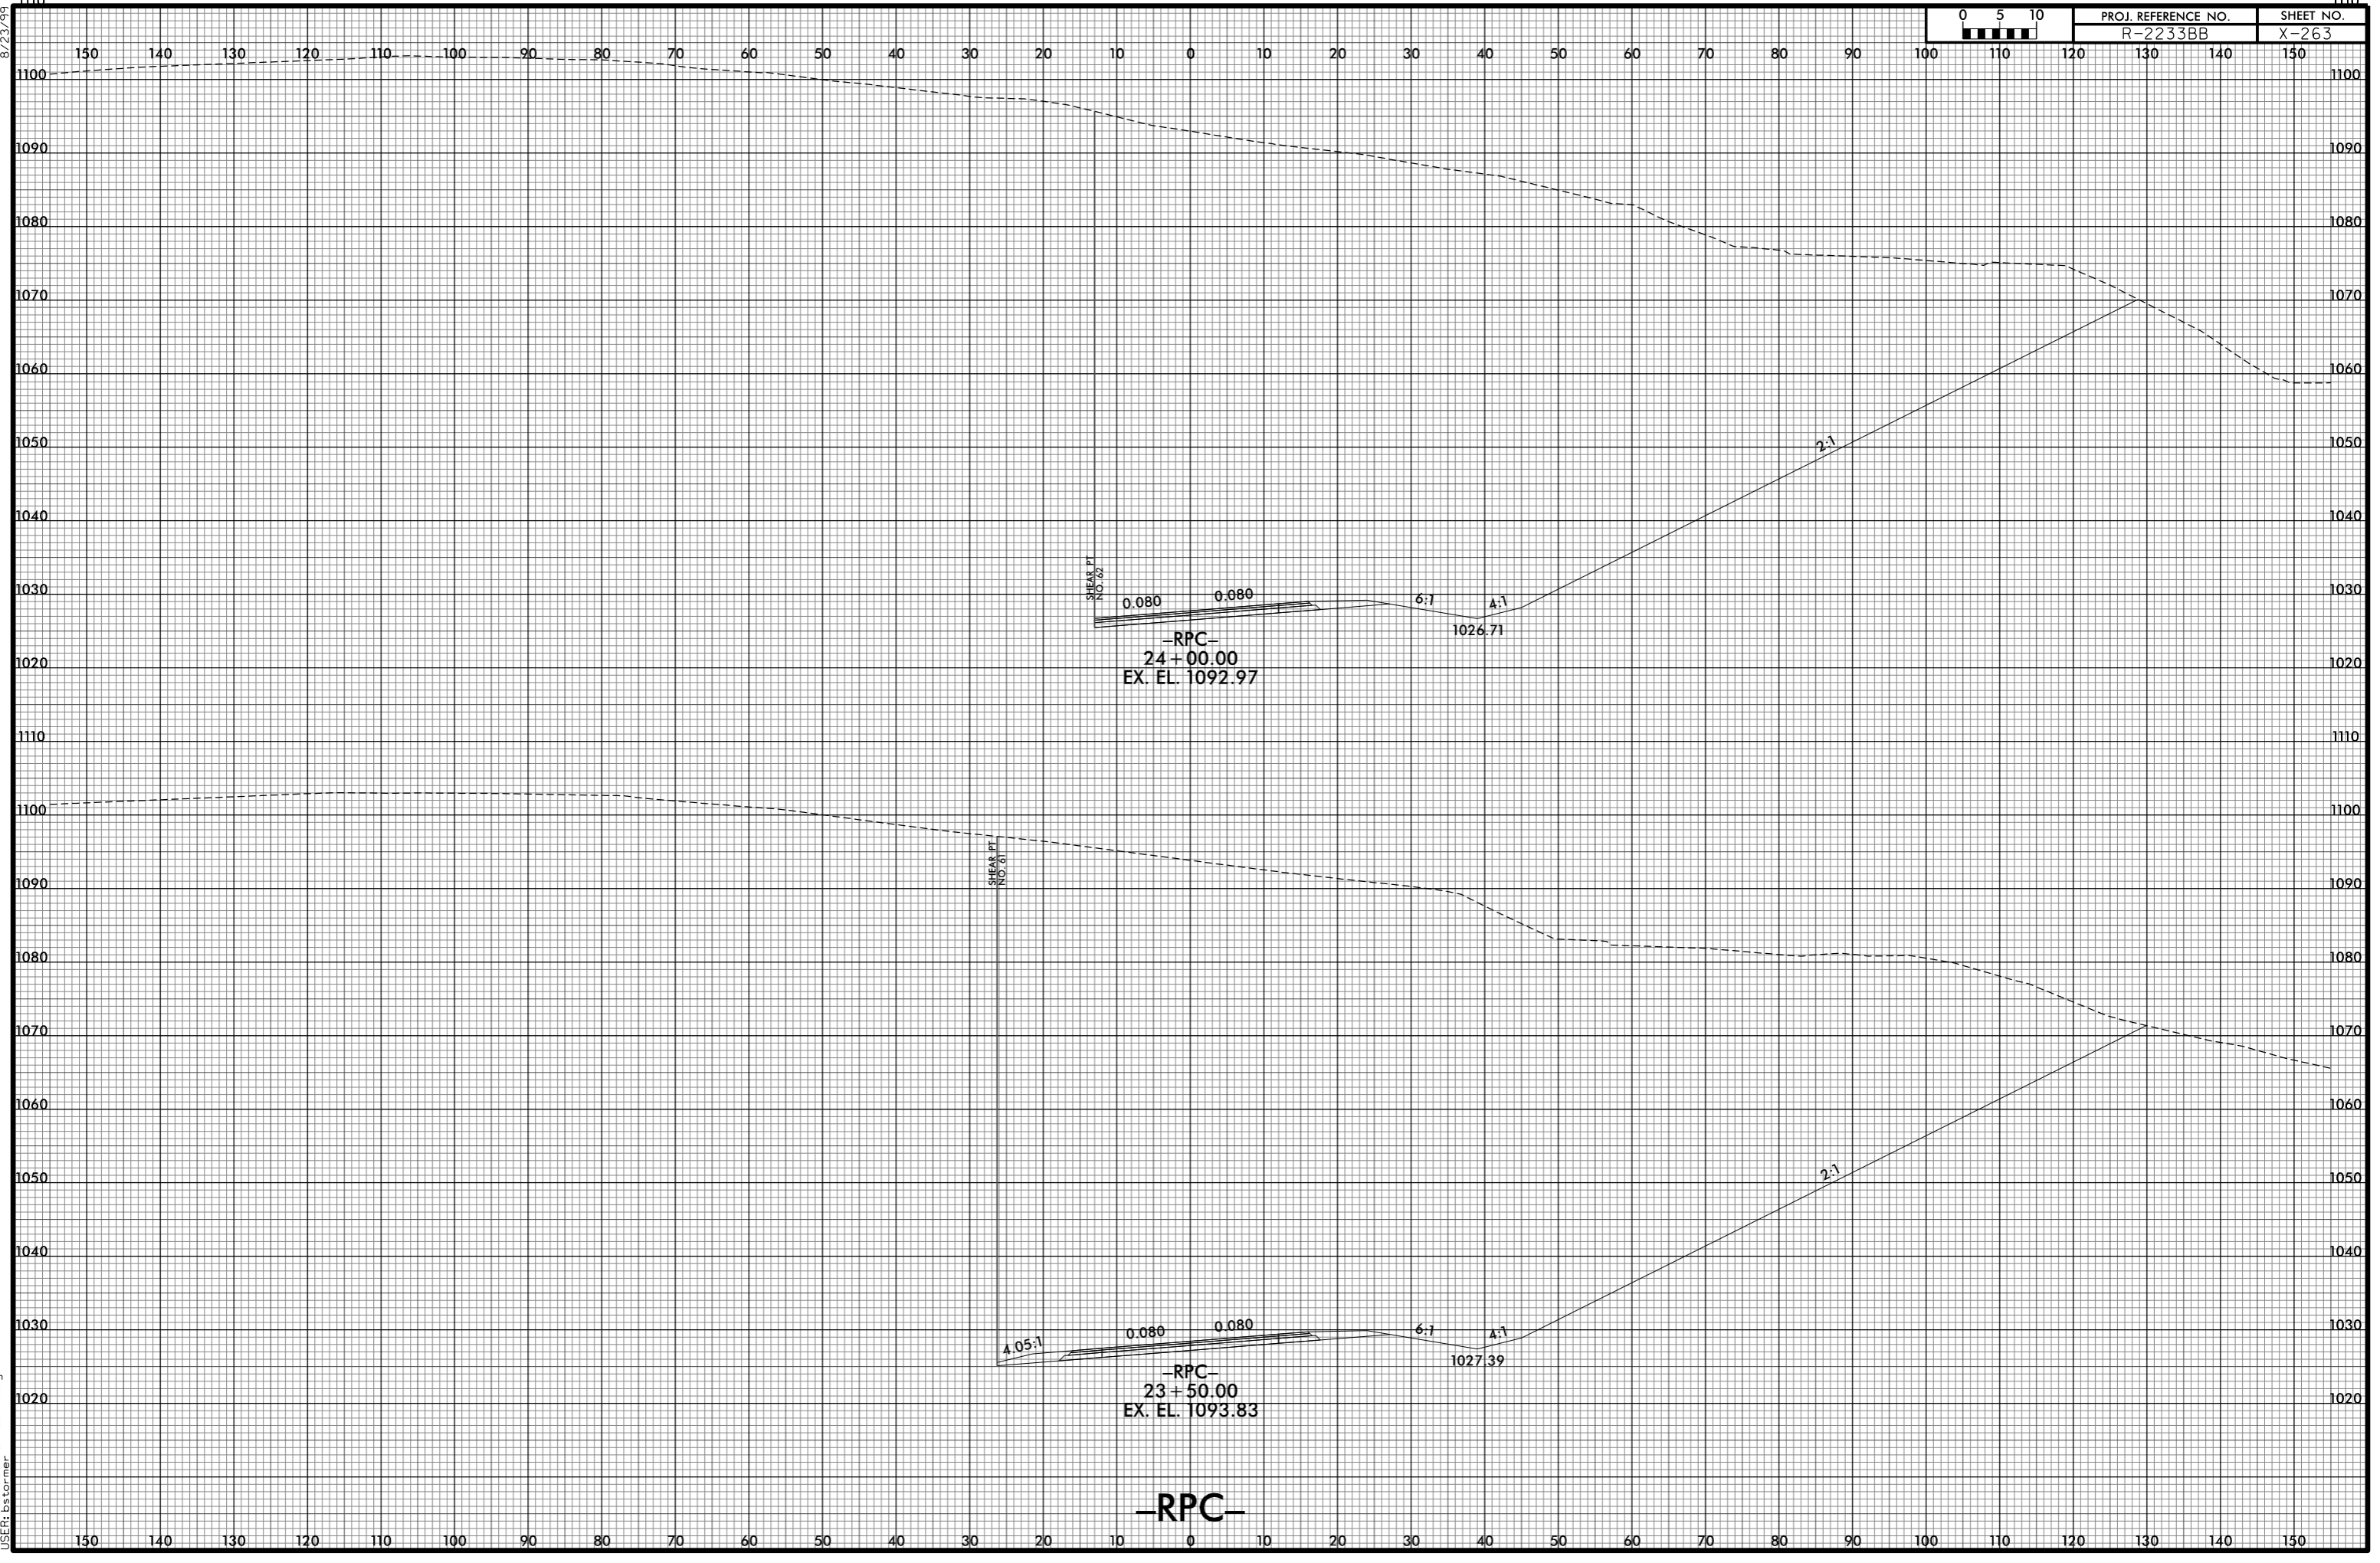

SHEAR PT
NO. 72

0.080 0.080 6:1 4:1
 -RPC-
 24+00.00
 EX. EL. 1092.97

1026.71

SHEAR PT
NO. 81

4.05:1 0.080 0.080 6:1 4:1
 -RPC-
 23+50.00
 EX. EL. 1093.83

1027.39

-RPC-

8/10/2021 12:56:53 PM
 I:\R2233BB.RDY_XPL_RPC.dgn
 USER: ds tomer