



8/23/99

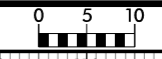

| | |
|---------------------------------|--------------------|
| PROJ. REFERENCE NO. R-2233BB | SHEET NO. X-265 |
|---------------------------------|--------------------|

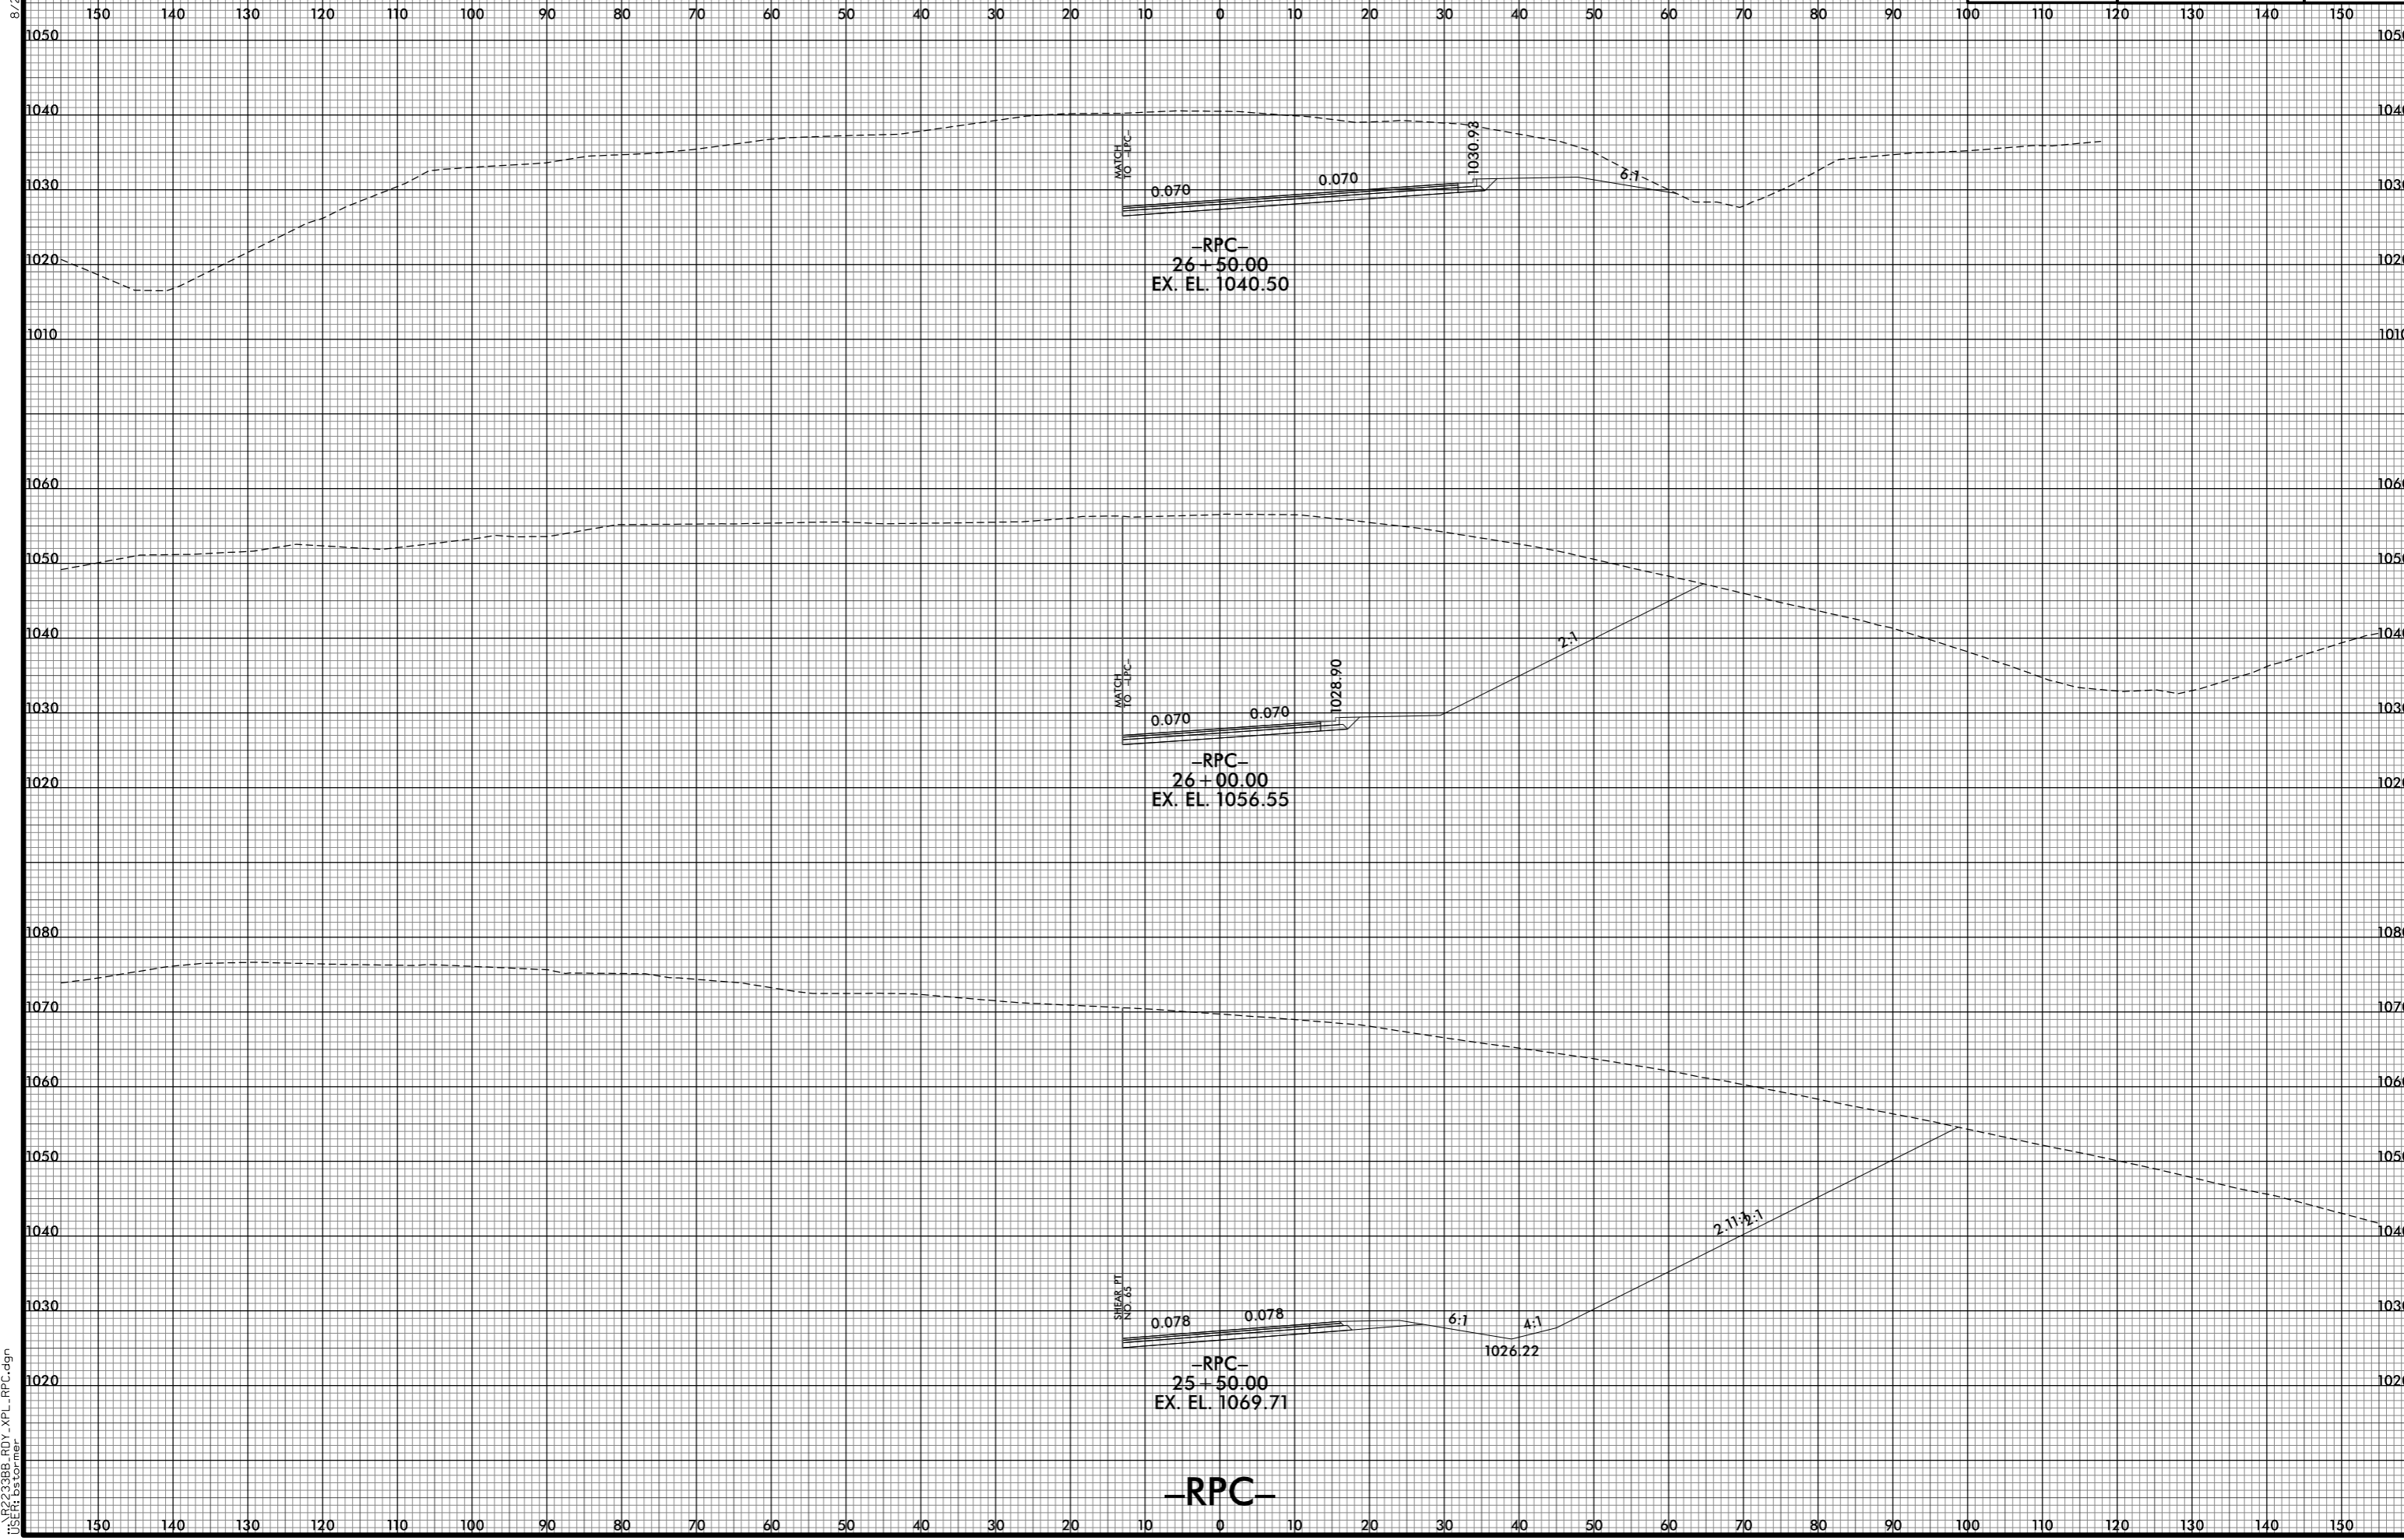

8/10/2021 12:56:56 PM
 I:\R2233BB.RDY_XPL_RPC.dgn
 USER: bscorner