



8/23/99

250 240 230 220 210 200 190 180 170 160 150 140 130 120 110 100 90 80 70 60 50 40 30 20 10 0 5 0 10 15

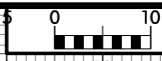

PROJ. REFERENCE NO. R-2233BB	SHEET NO. X-271
---------------------------------	--------------------

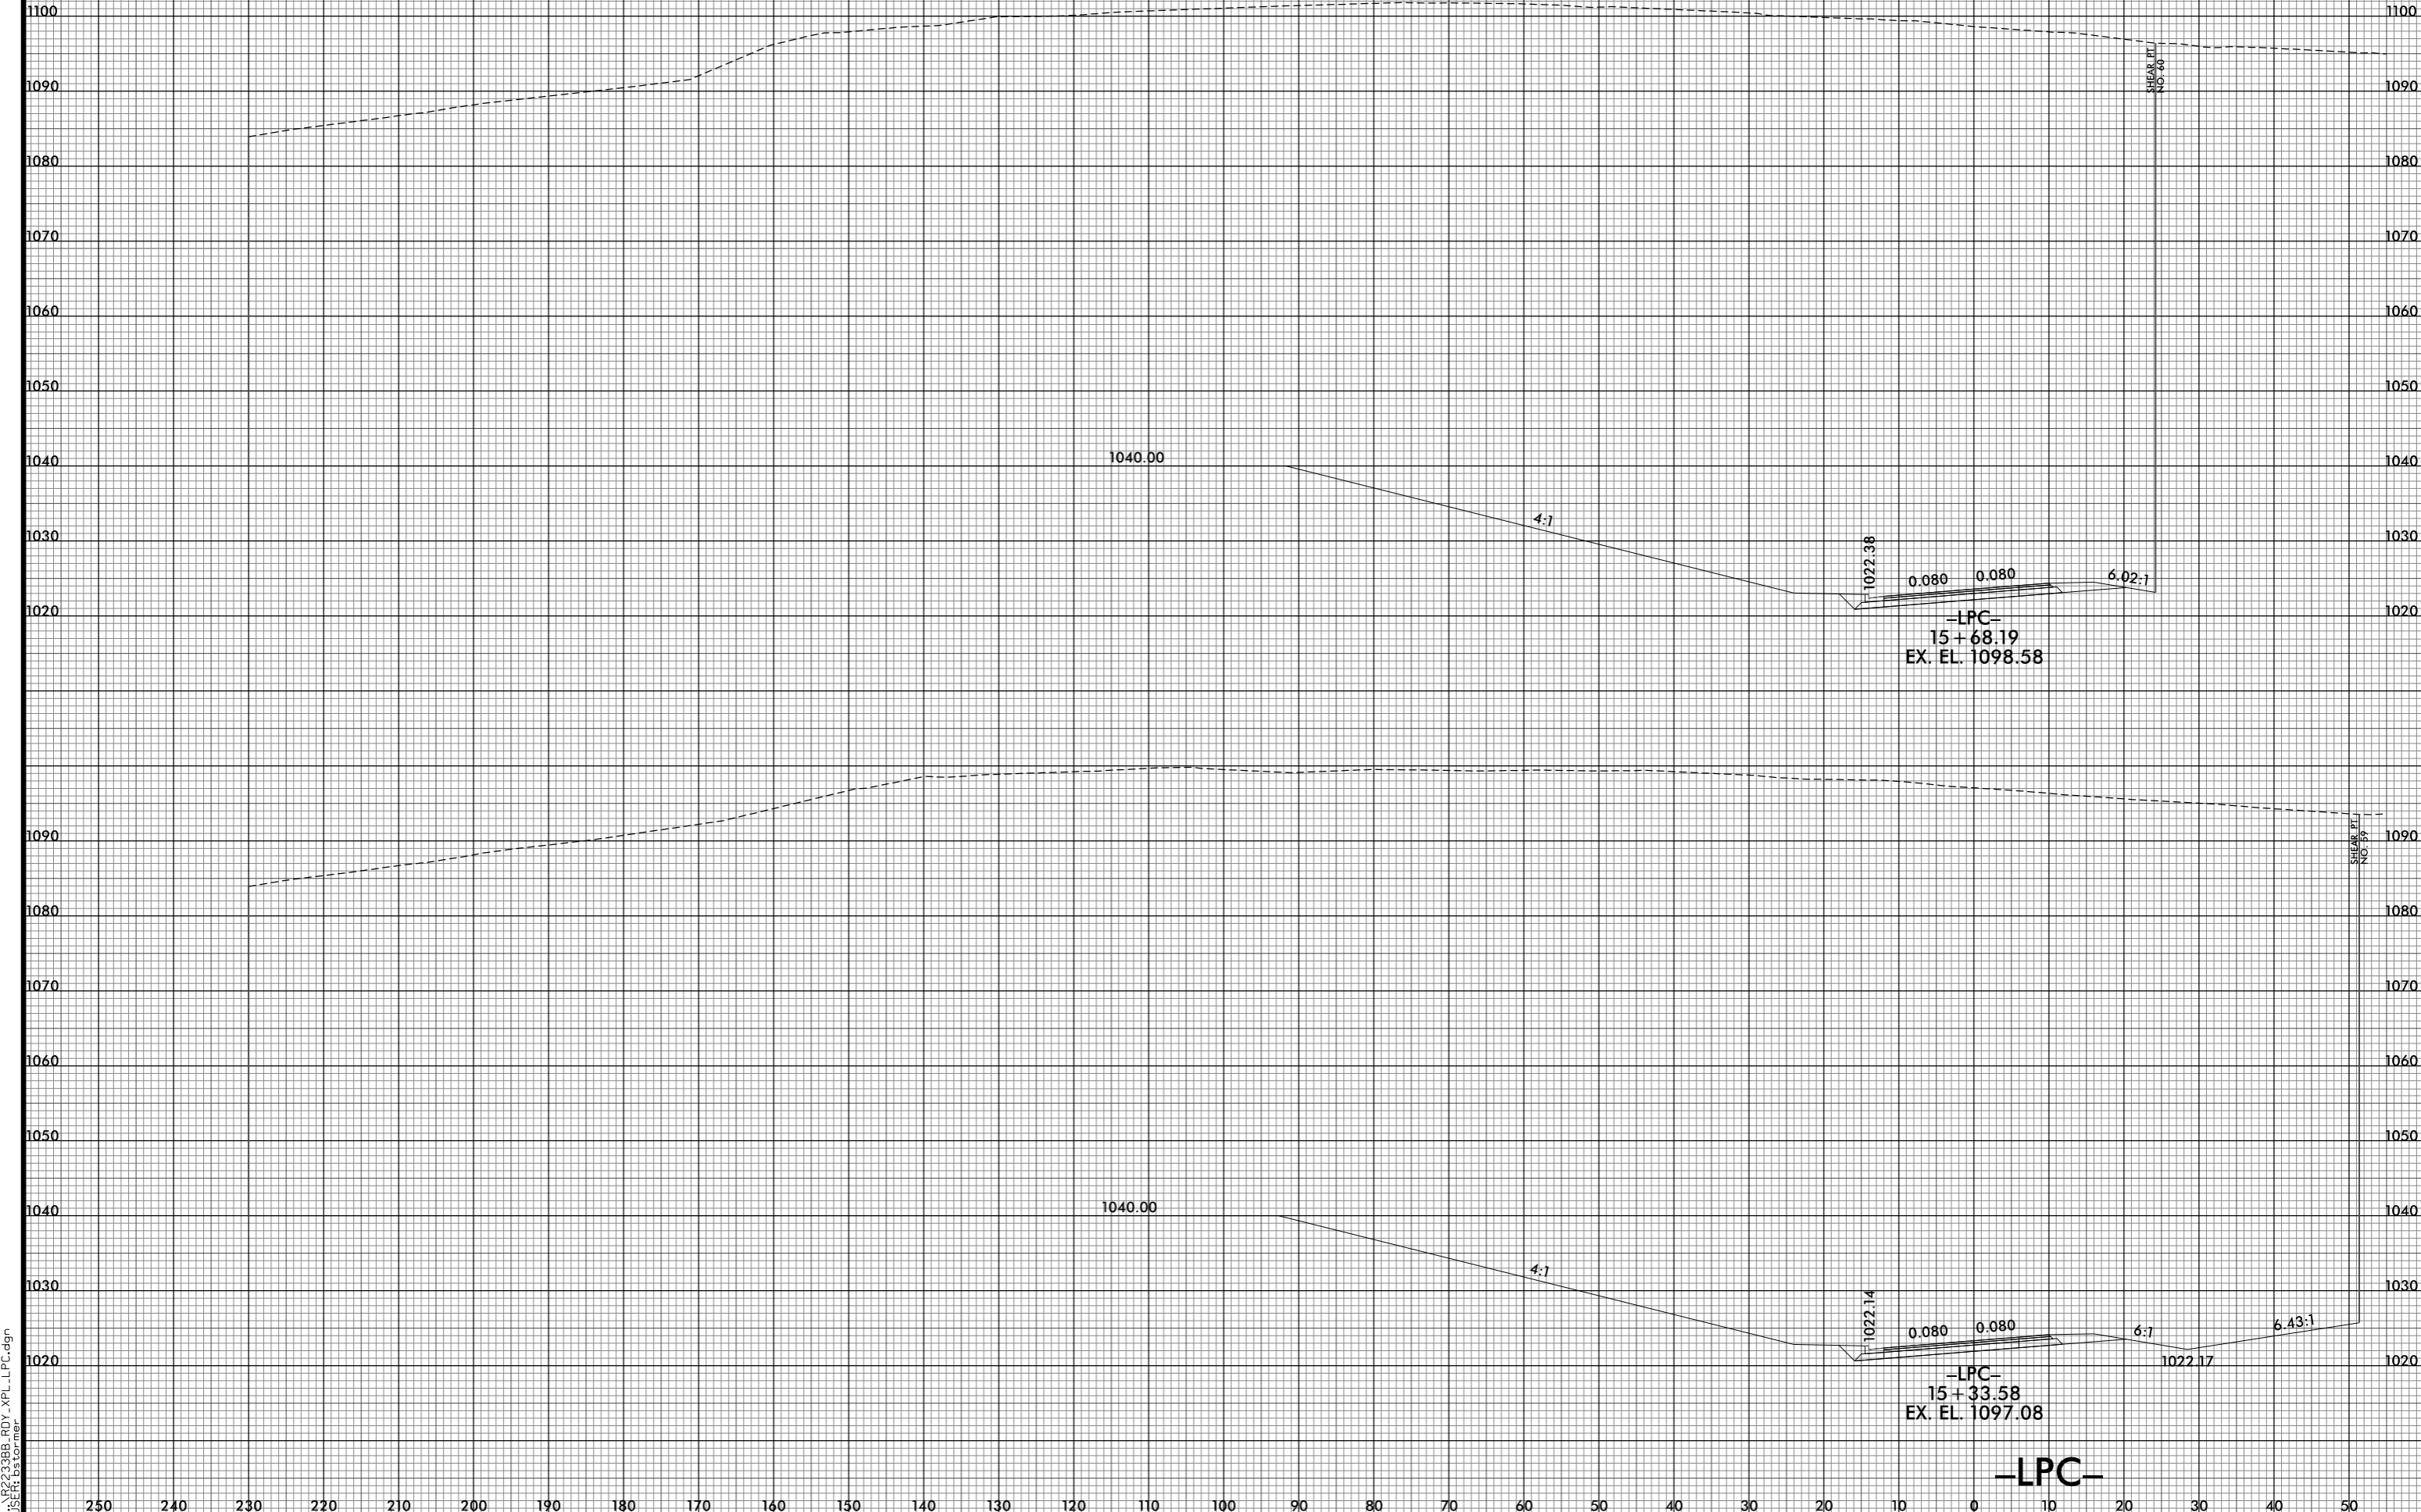

1040.00

4:1

1022.36

0.080

0.080

6.02:1

-LPC-
15 + 68.19
EX. EL. 1098.58

SHEAR PL.
NO. 59

1040.00

4:1

1022.14

0.080

0.080

6:1

6.43:1

-LPC-
15 + 33.58
EX. EL. 1097.08

-LPC-

SHEAR PL.
NO. 59

8/10/2021 12:57:11 PM
I:\R2233BB.RDY.XPL_LPC.dgn
USER: ds forner

250 240 230 220 210 200 190 180 170 160 150 140 130 120 110 100 90 80 70 60 50 40 30 20 10 0 10 20 30 40 50