



8/23/99

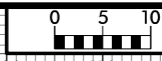

PROJ. REFERENCE NO.	SHEET NO.
R-2233BB	X-276

REVISIONS  
CONSTRUCTION REV. - APRIL 29, 2022 - Updated cross sections to show SBG along ramp -RPD- as shown in plans (BSL)

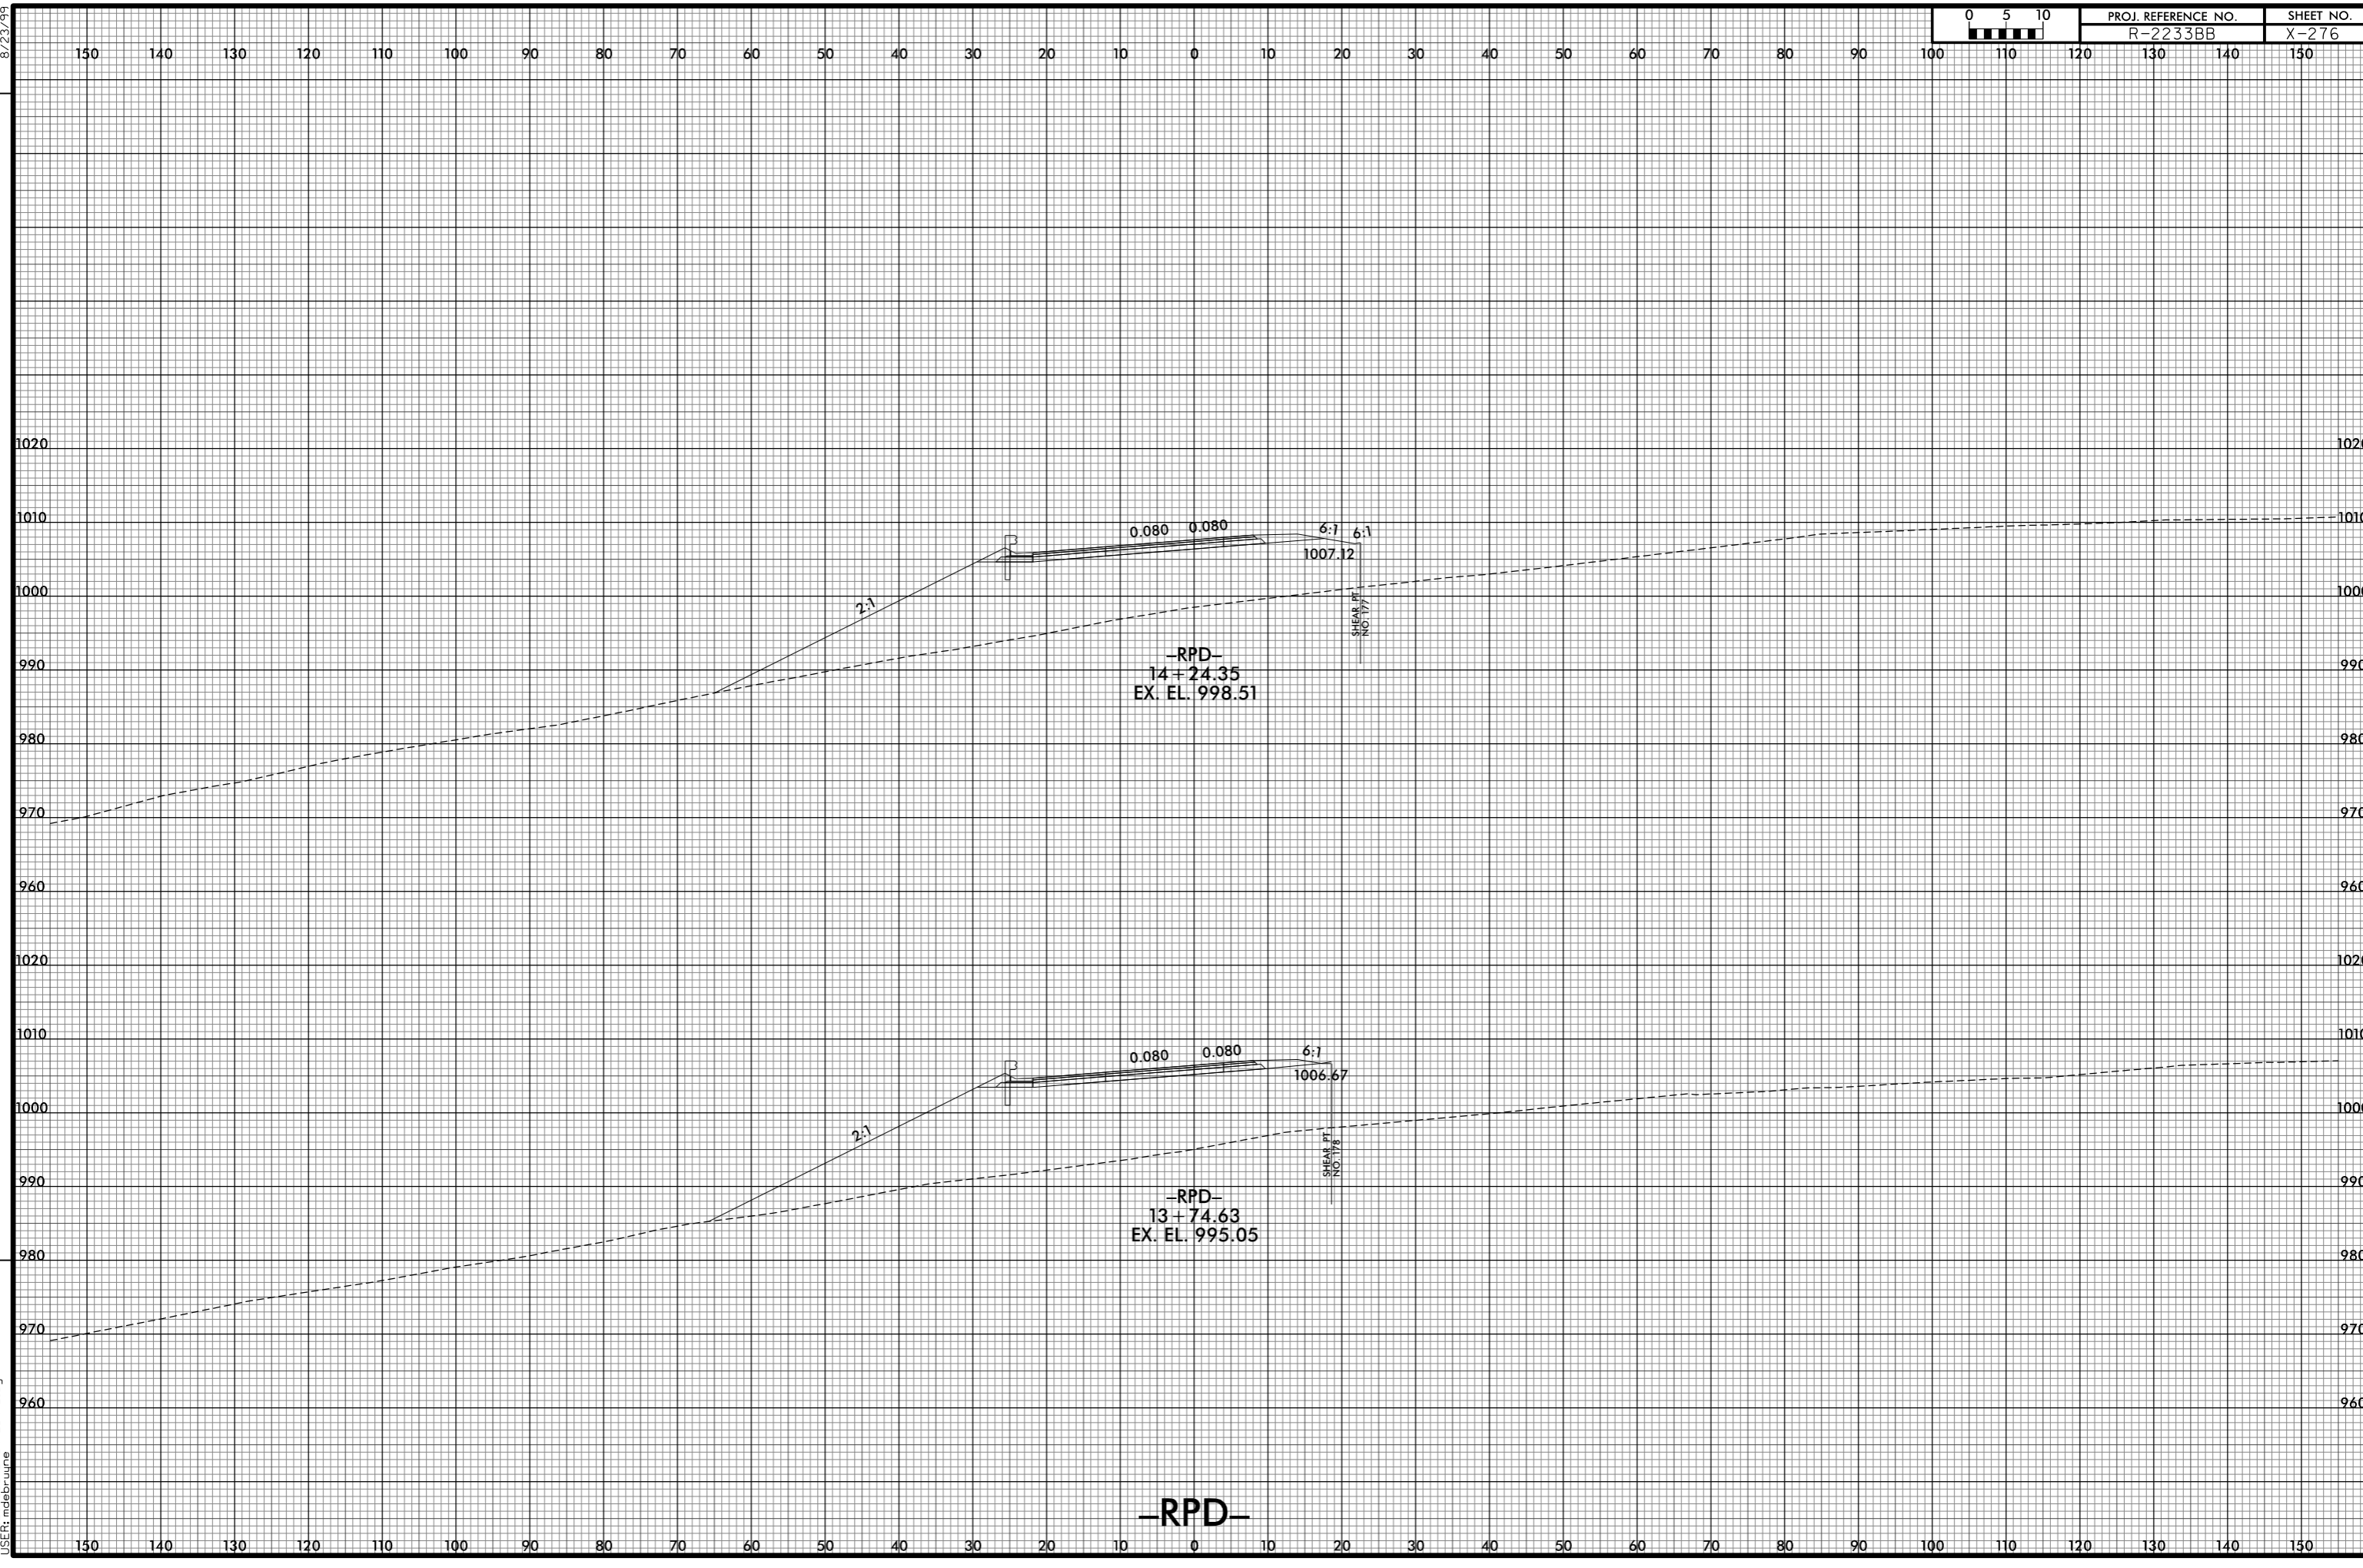

invalid expression  
i:\R2233BB\_RDY\_XPL\_RPD.dgn  
USER: modeler\jume

-RPD-